


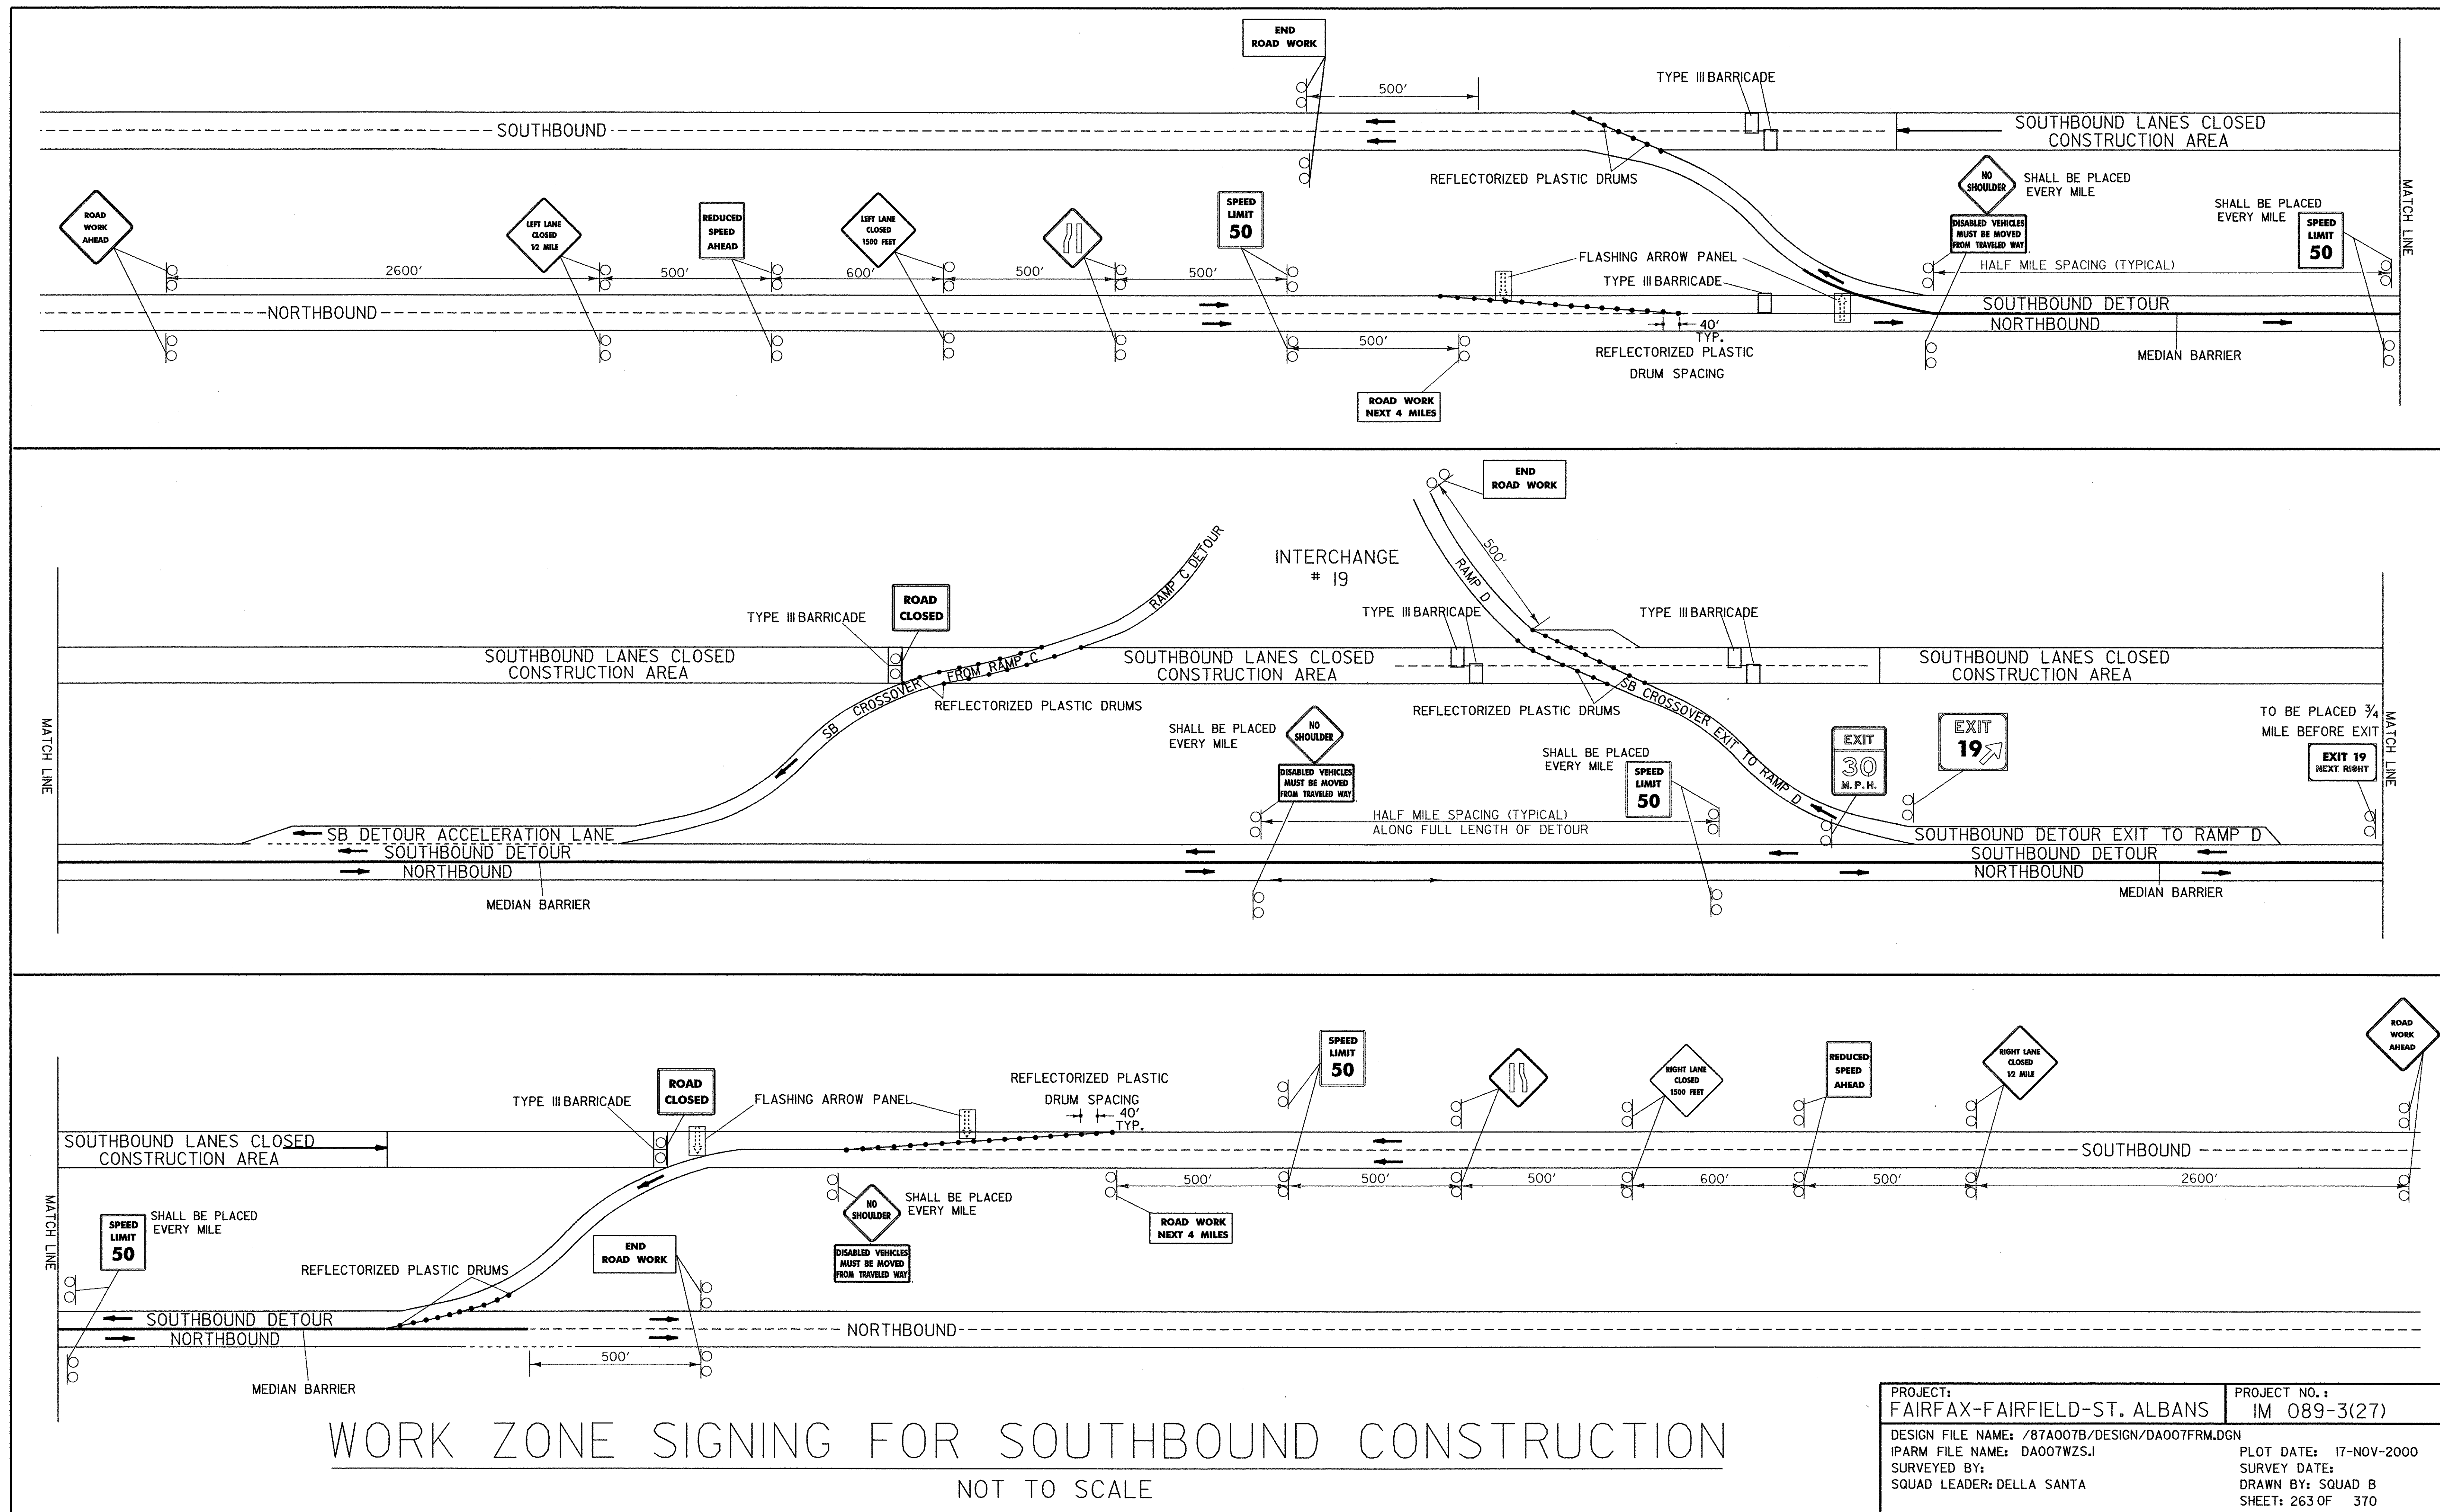

|                                                |                              |
|------------------------------------------------|------------------------------|
| PROJECT:<br>FAIRFAX-FAIRFIELD-ST. ALBANS       | PROJECT NO.:<br>IM 089-3(27) |
| DESIGN FILE NAME: /87A007B/DESIGN/DA007FRM.DGN | PLOT DATE: 17-NOV-2000       |
| IPARM FILE NAME: DA007WZS.I                    | SURVEY DATE:                 |
| SURVEYED BY:                                   | DRAWN BY: SQUAD B            |
| SQUAD LEADER: DELLA SANTA                      | SHEET: 263 OF 370            |