
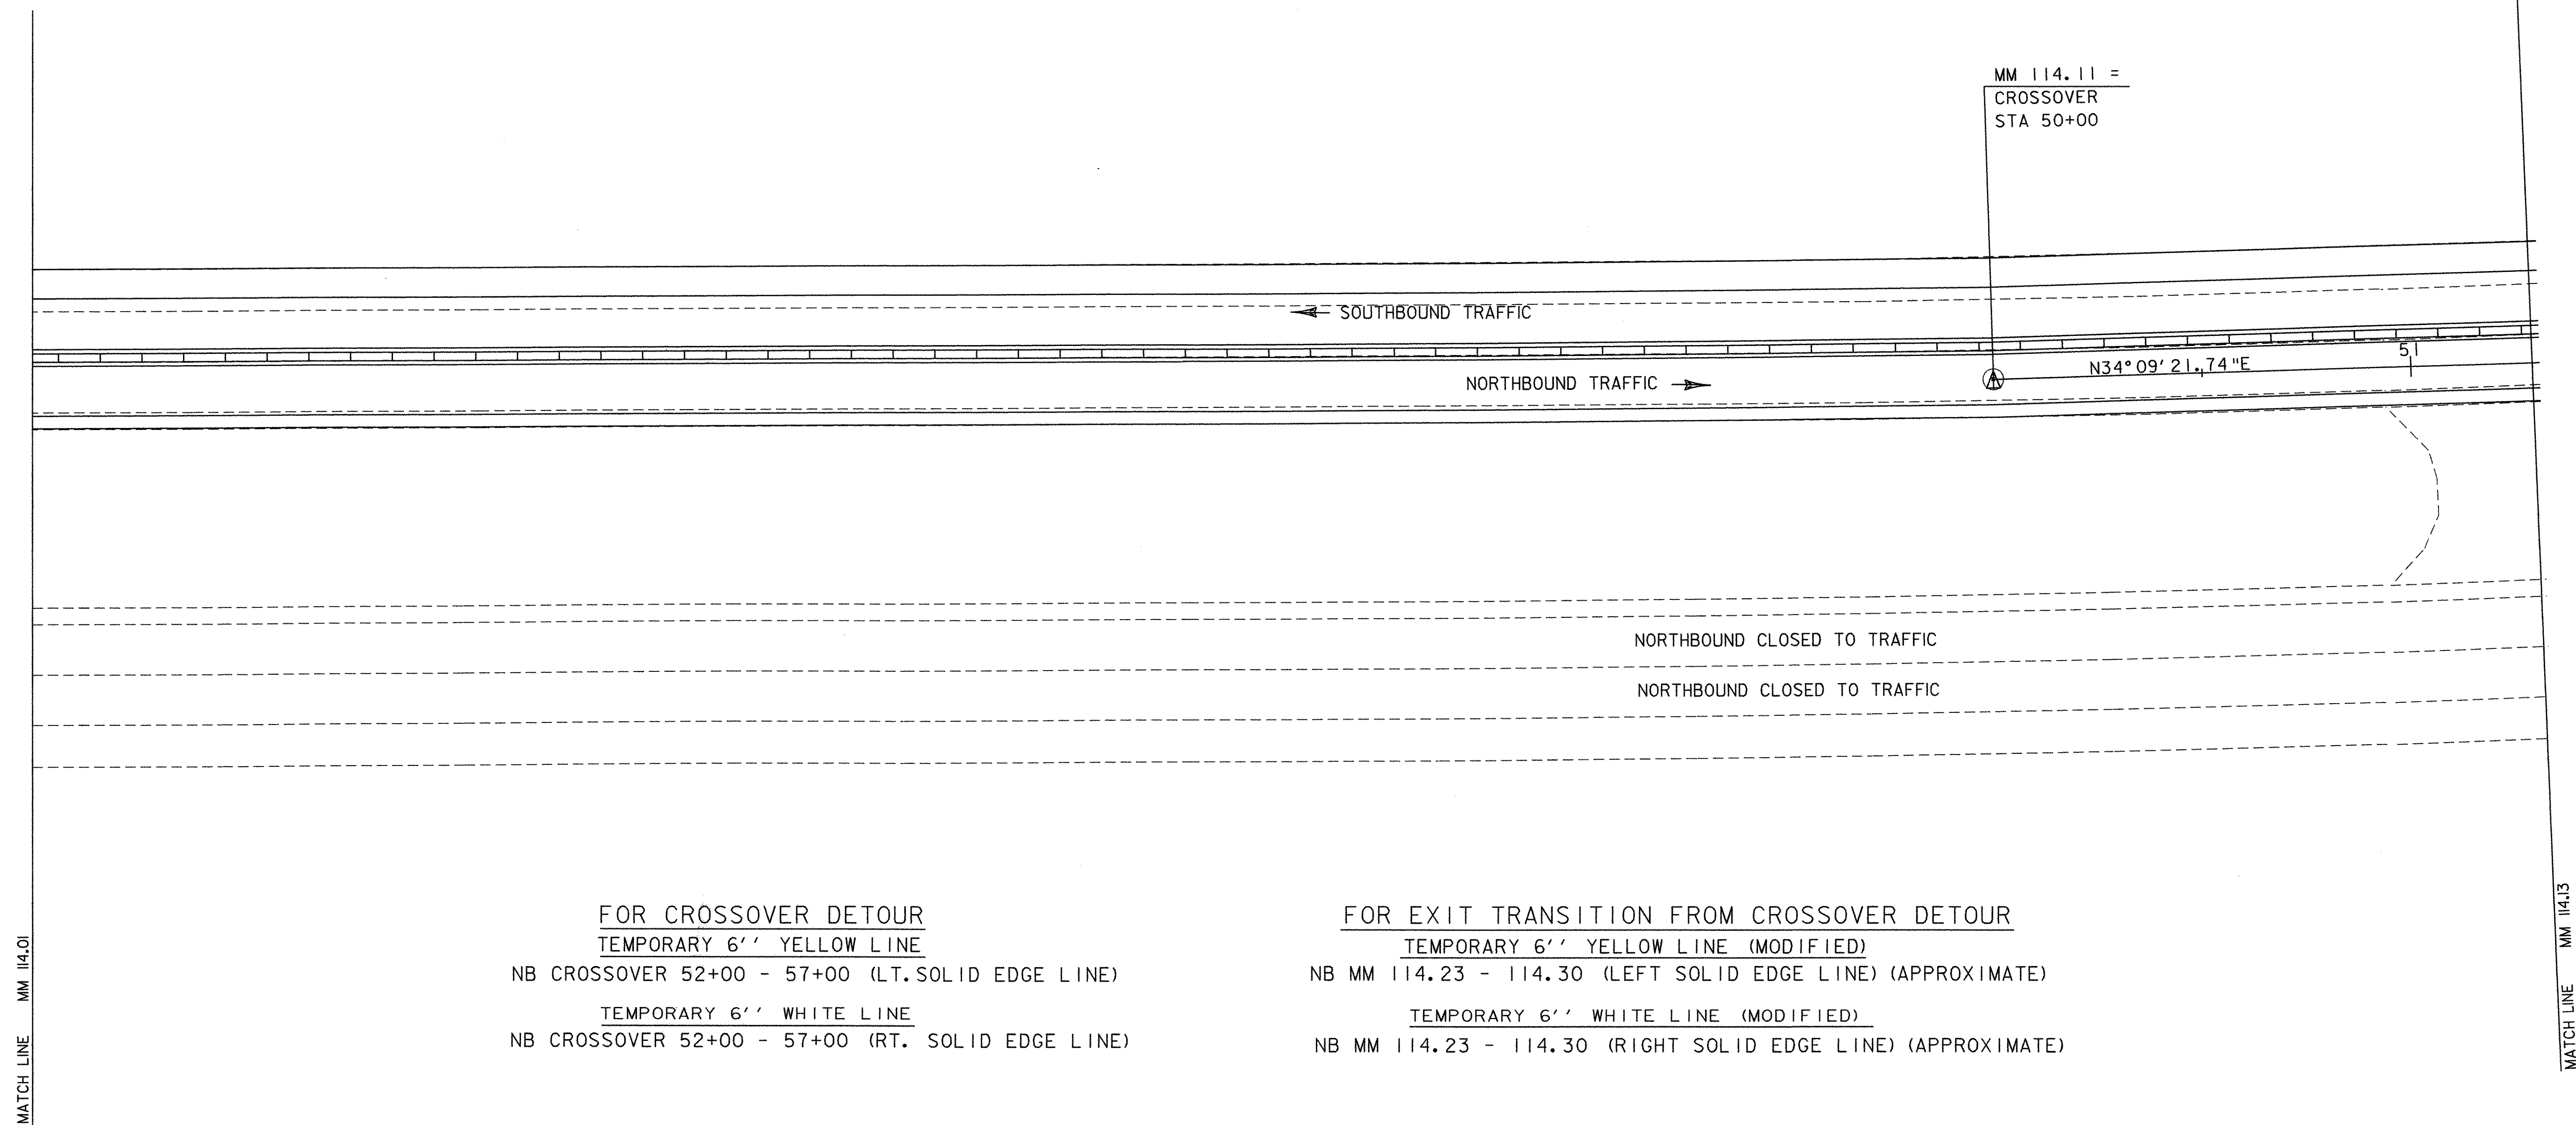


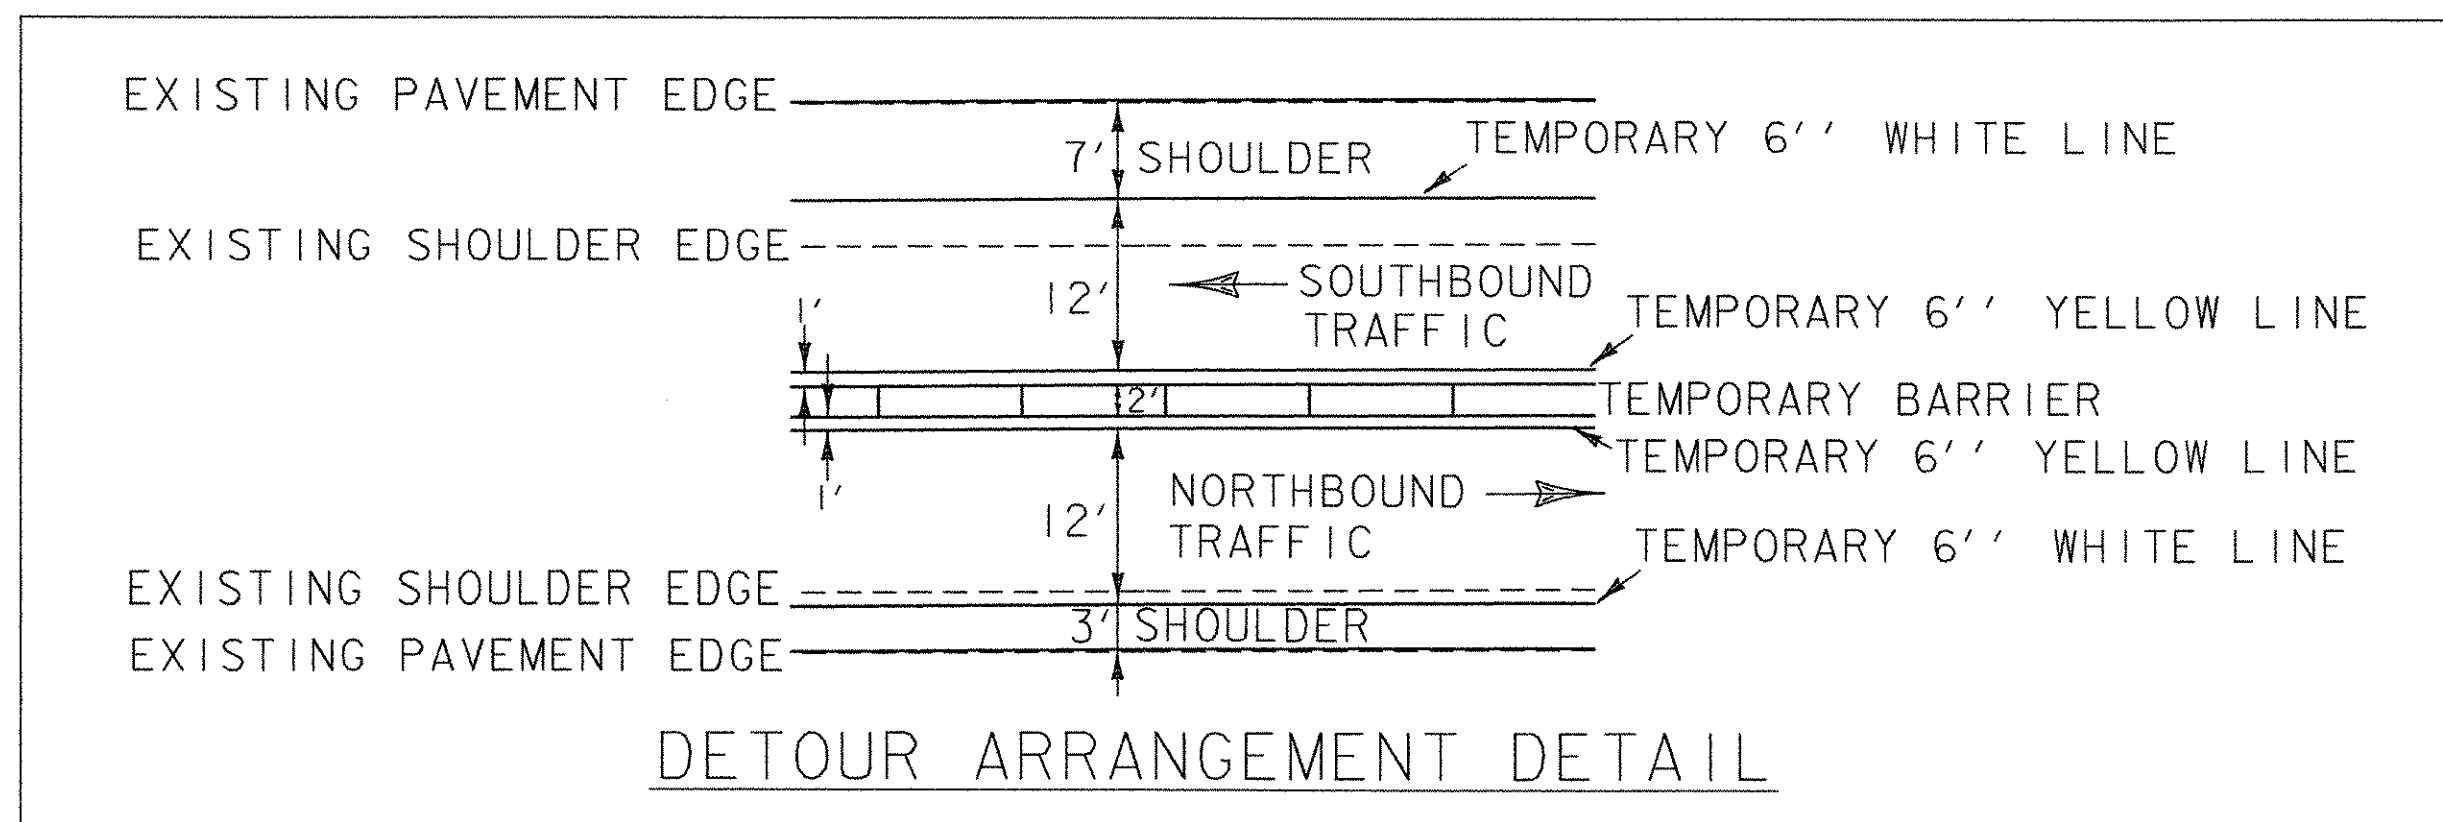

FOR CROSSOVER DETOUR
TEMPORARY 6' YELLOW LINE
 NB CROSSOVER 52+00 - 57+00 (LT. SOLID EDGE LINE)
TEMPORARY 6' WHITE LINE
 NB CROSSOVER 52+00 - 57+00 (RT. SOLID EDGE LINE)

FOR EXIT TRANSITION FROM CROSSOVER DETOUR
TEMPORARY 6' YELLOW LINE (MODIFIED)
 NB MM 114.23 - 114.30 (LEFT SOLID EDGE LINE) (APPROXIMATE)
TEMPORARY 6' WHITE LINE (MODIFIED)
 NB MM 114.23 - 114.30 (RIGHT SOLID EDGE LINE) (APPROXIMATE)

DATUM	
VERTICAL	ASSUMED
HORIZONTAL	ASSUMED

CROSSOVER TO END NORTHBOUND DETOUR

0 20 40
 SCALE IN FEET

PROJECT:	FAIRFAX-FAIRFIELD-ST. ALBANS	PROJECT NO.:	IM 089-3(27)
DESIGN FILE NAME:	/B7A007B/DESIGN/DA007NBC.DGN	PLOT DATE:	19-AUG-2000
IPARM FILE NAME:	DA007NB4	SURVEY DATE:	11/95
SURVEYED BY:	GILMAN	DRAWN BY:	SQUAD B
SQUAD LEADER:	DELLA SANTA	SHEET:	291 OF 370