



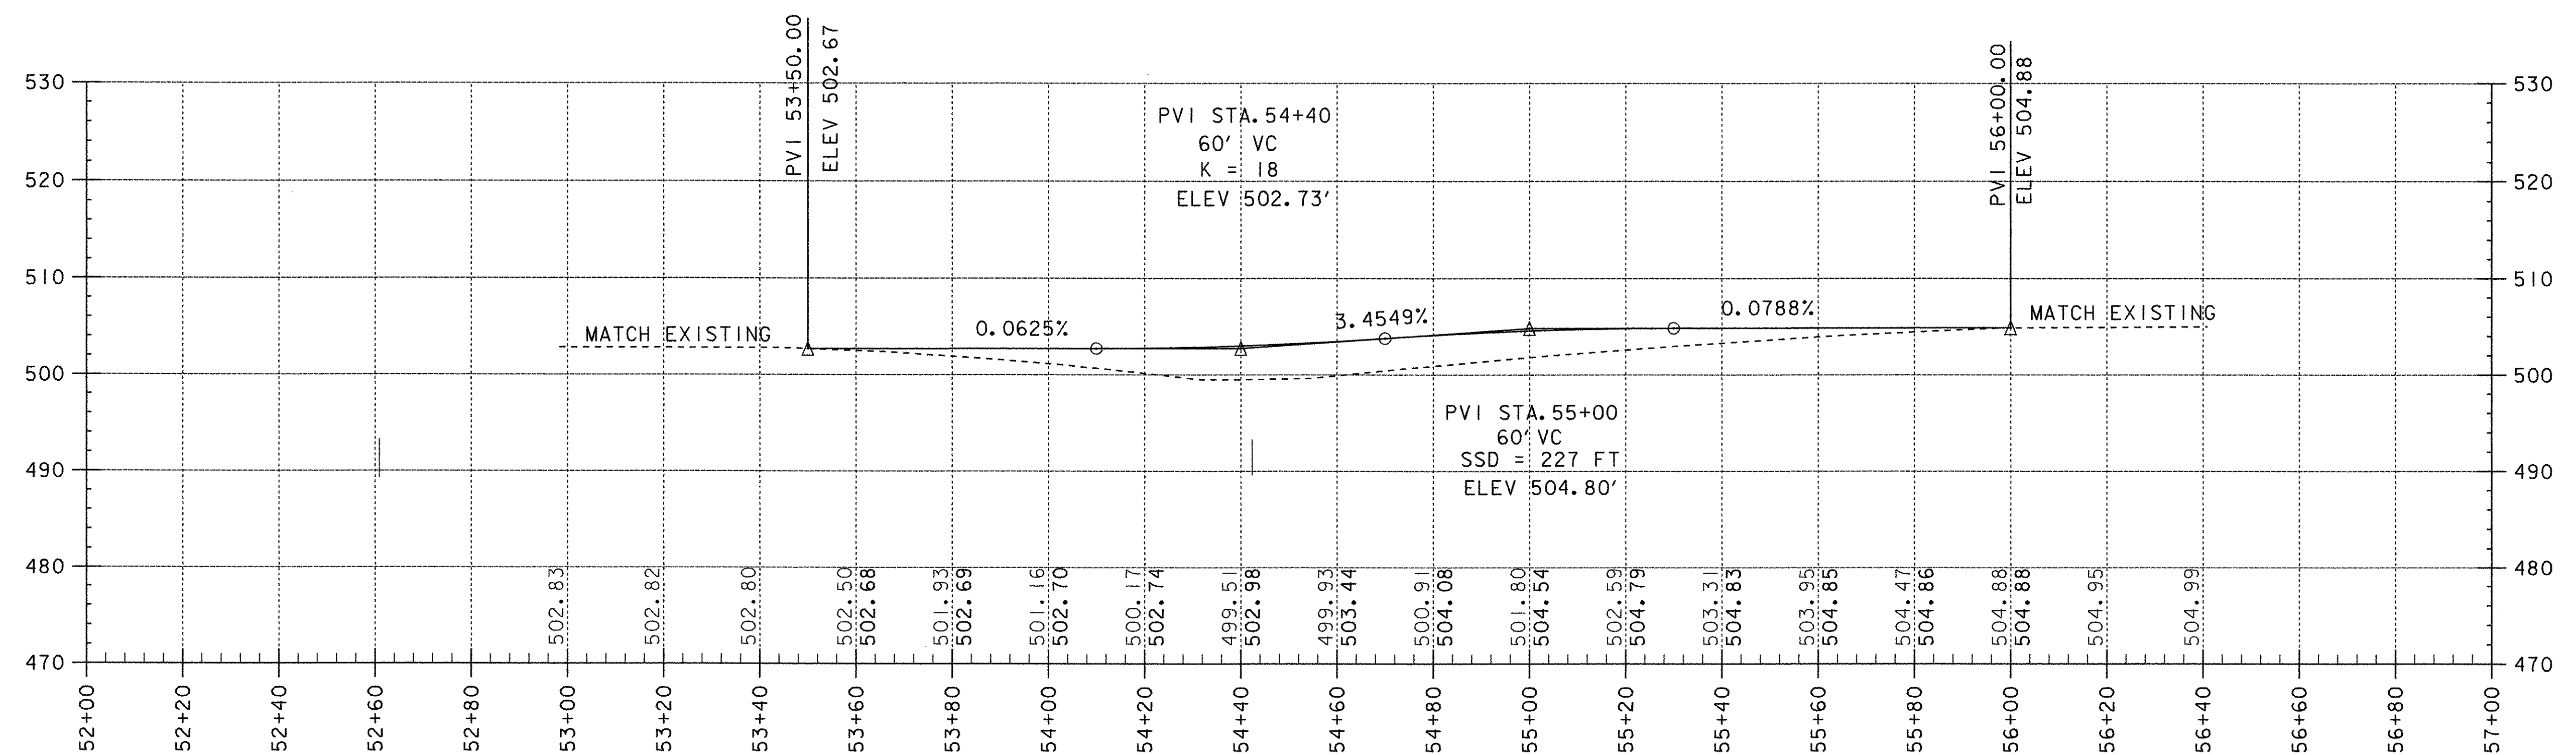

Crossover Profile To End Northbound Detour

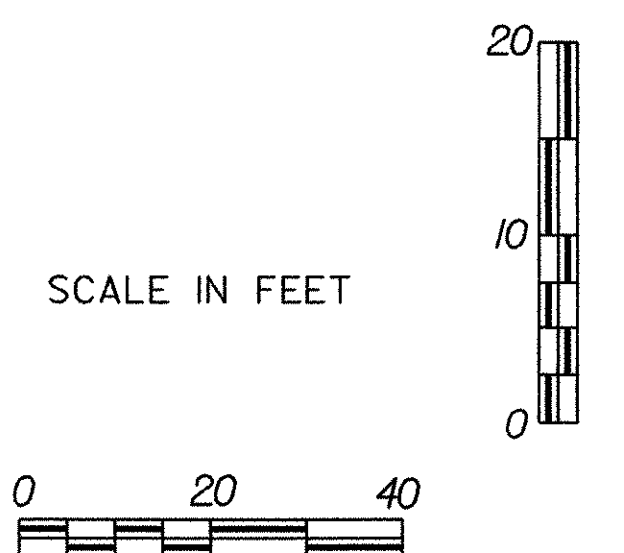

DATUM
 VERTICAL ASSUMED
 HORIZONTAL ASSUMED

PROJECT: FAIRFAX-FAIRFIELD-ST. ALBANS		PROJECT NO.: IM 089-3(27)	
DESIGN FILE NAME: /87A007B/DESIGN/DA007NBC.DGN		PLOT DATE: 19-AUG-2000	
IPARM FILE NAME: DA007NP3		SURVEY DATE: 11/95	
SURVEYED BY: GILMAN		DRAWN BY: SQUAD B	
SQUAD LEADER: DELLA SANTA		SHEET: 294 OF 370	