



NB 3603+97 CL  
 SKEW: 51° 15' RT

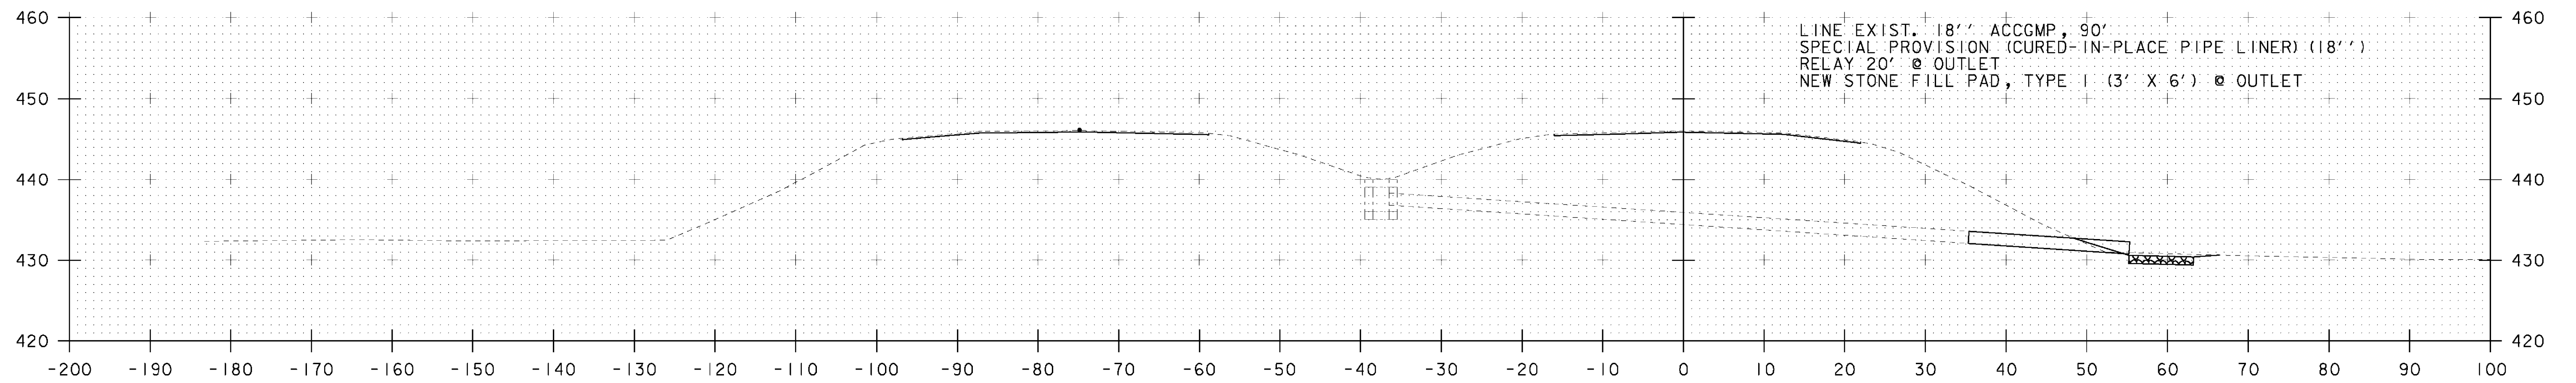

NB 3600+49 CL  
 SKEW: 89° 01' RT

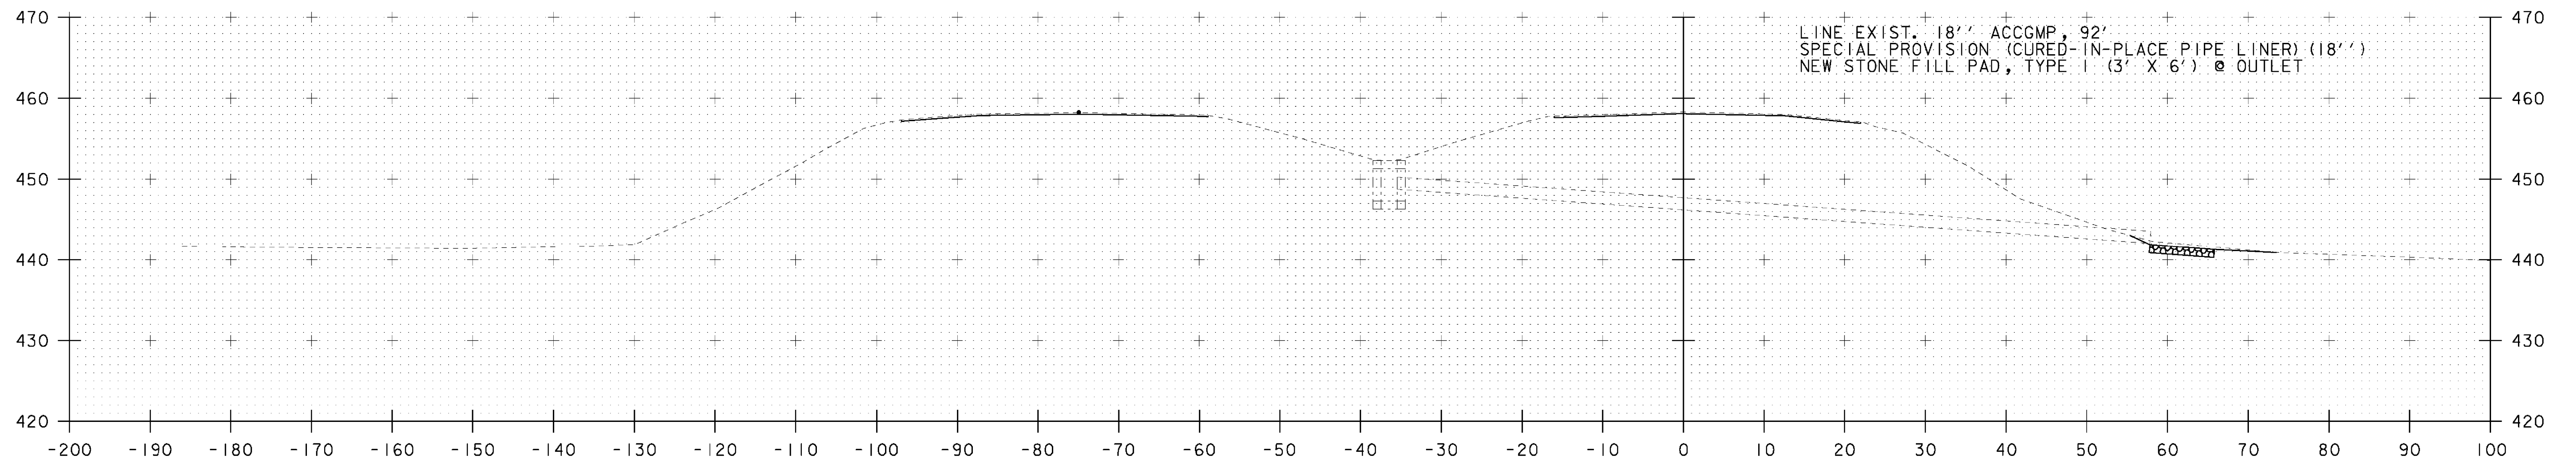

NB 3596+50 CL  
 SKEW: 89° 22' RT

**NB DRAINAGE CROSS SECTIONS #17**

PROJECT NAME: ST. ALBANS - SWANTON  
 PROJECT NUMBER: IM 089-3(62)

FILE NAME: D96A058NBXS.DGN PLOT DATE: 26-AUG-2009  
 PROJECT LEADER: K. ROBBIE DRAWN BY: P. PELOQUIN  
 DESIGNED BY: P. PELOQUIN CHECKED BY: S. MENARD  
 D96A058NDXS17.J SHEET 64 OF 117

STA. 3596+50 TO STA. 3603+97