


NB 3633+50 CL
 SKEW: 87° 34' RT

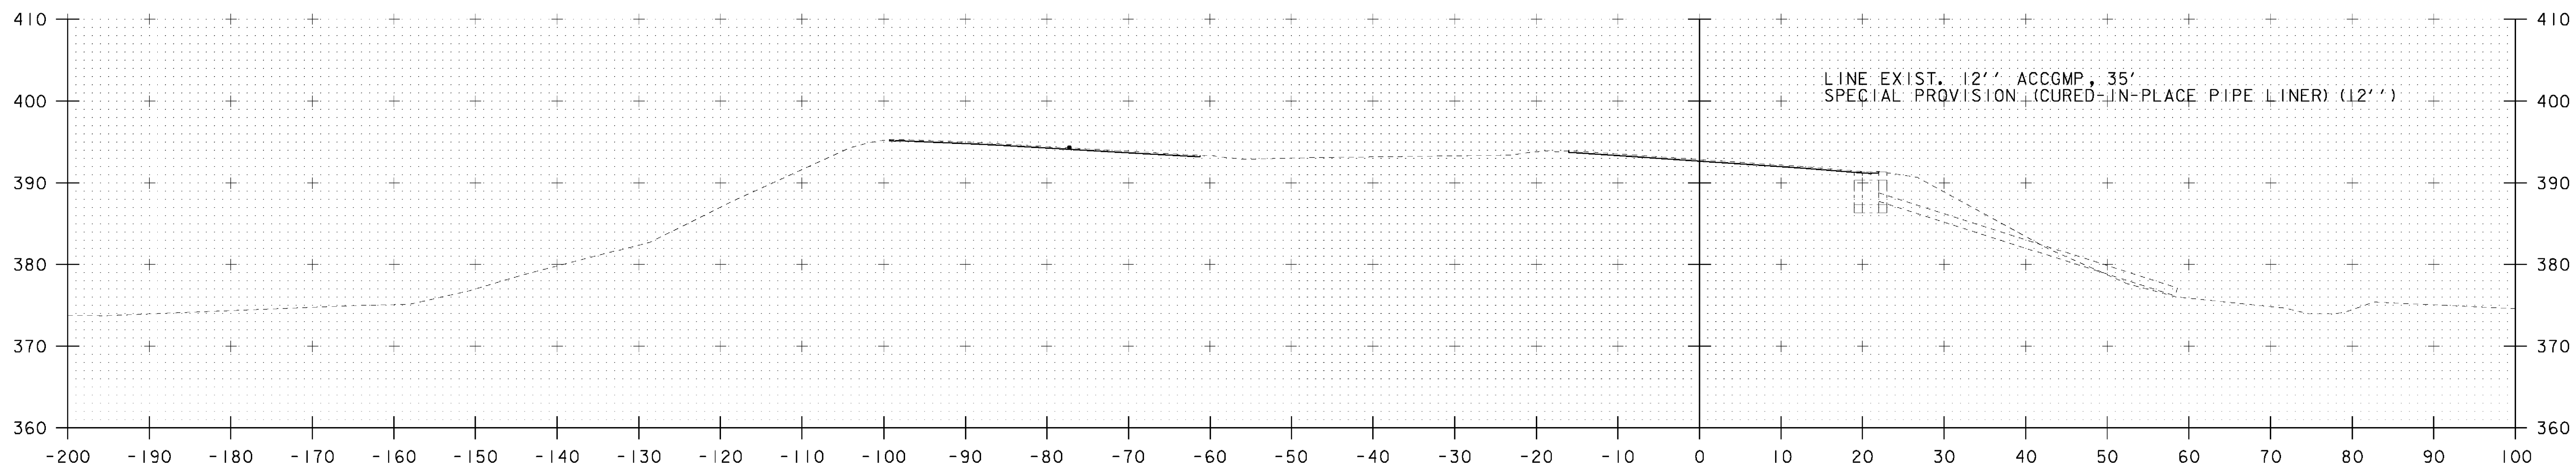

NB DRAINAGE CROSS SECTIONS #20

STA. 3628+33 RT TO STA. 3628+33 RT

STA. 3628+33 TO STA. 3633+50

PROJECT NAME:	ST. ALBANS - SWANTON	PLOT DATE:	26-AUG-2009
PROJECT NUMBER:	IM 089-3(62)	DRAWN BY:	P. PELOQUIN
FILE NAME:	D96A058NBXS.DGN	CHECKED BY:	S. MENARD
PROJECT LEADER:	K. ROBBIE	SHEET	67 OF 117
DESIGNED BY:	P. PELOQUIN		
D96A058NDS20.I			