

646.426 DURABLE 6 INCH WHITE LINE, RECESSED POLYUREA  
 MAINLINE DOTTED MM 9.107 - MM 9.033 LT  
 MAINLINE SOLID MM 9.107 - MM 8.988 LT  
 MAINLINE SOLID MM 8.790 - MM 8.616 LT  
 MAINLINE DOTTED MM 8.755 - MM 8.616 LT

646.436 DURABLE 6 INCH YELLOW LINE, RECESSED POLYUREA  
 RAMP, SOLID, MAINLINE MM 8.998 - MM 8.988 LT

646.466 DURABLE 12 INCH WHITE LINE, RECESSED POLYUREA  
 MAINLINE (GORE RT) MM 9.033 - MM 8.998  
 MAINLINE (GORE LT) MM 9.033 - MM 8.998  
 MAINLINE GORE MARKINGS MM 9.033 - MM 8.998  
 MAINLINE (GORE RT) MM 8.790 - MM 8.755  
 MAINLINE (GORE LT) MM 8.790 - MM 8.768


646.622 TEMPORARY 6 INCH WHITE LINE, PAINT

MAINLINE DOTTED MM 9.107 - MM 9.033 LT  
 MAINLINE SOLID MM 9.107 - MM 8.988 LT  
 MAINLINE SOLID MM 8.790 - MM 8.616 LT  
 MAINLINE DOTTED MM 8.755 - MM 8.616 LT

646.632 TEMPORARY 6 INCH YELLOW LINE, PAINT  
 RAMP, SOLID, MAINLINE MM 8.998 - MM 8.988

646.662 TEMPORARY 12 INCH WHITE LINE, PAINT

MAINLINE (GORE RT) MM 9.033 - MM 8.998  
 MAINLINE (GORE LT) MM 9.033 - MM 8.998  
 MAINLINE GORE MARKINGS MM 9.033 - MM 8.998  
 MAINLINE (GORE RT) MM 8.790 - MM 8.755  
 MAINLINE (GORE LT) MM 8.790 - MM 8.768

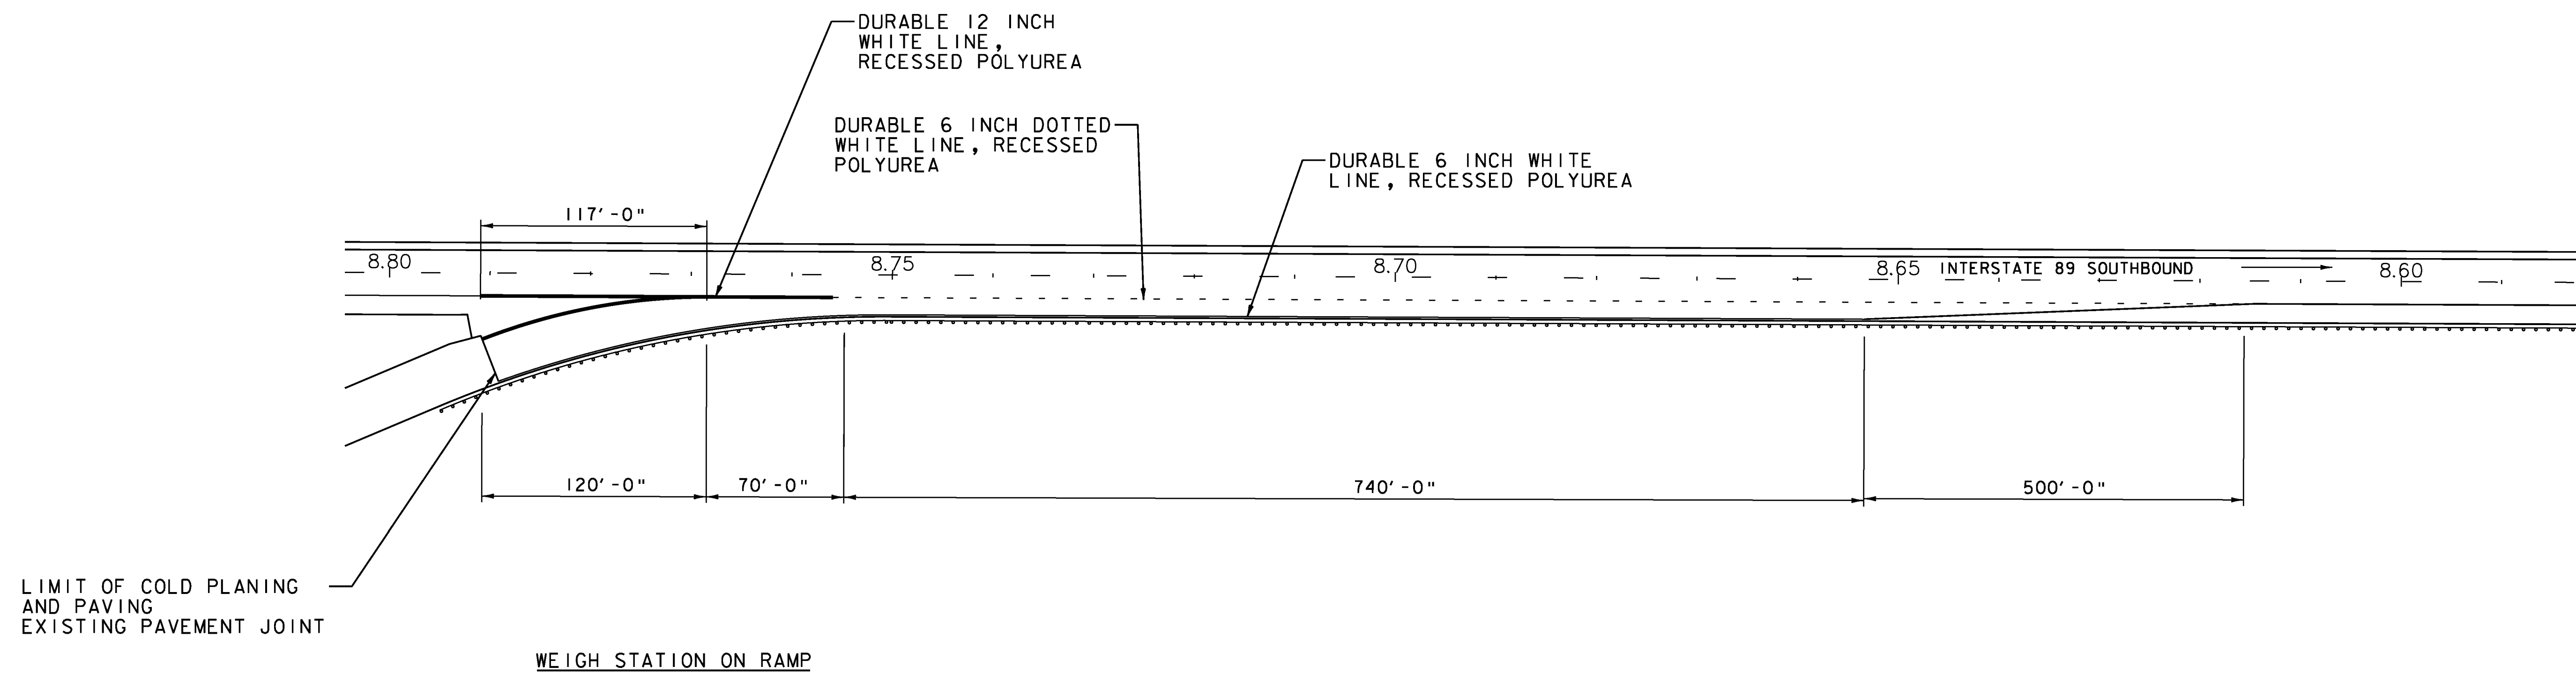

**NOTE:**

1. ALL SIGNS ARE TO BE RETAINED UNLESS OTHERWISE INDICATED

NOT TO SCALE

<b>SHARON WEIGH STATION RAMP DETAIL SHEET</b>	PROJECT NAME: HARTFORD - SHARON	
	PROJECT NUMBER: IM 089-1(57)	
	FILE NAME: 97A184.dgn	PLOT DATE: 8/6/2010
	PROJECT LEADER: CDL	DRAWN BY: JDM
	DESIGNED BY: JDM	CHECKED BY: EPD
	PLOT FILE: 97A184.22.t	SHEET 22 OF 62