

RAMP RADII INFORMATION

RAMP	RADII, FT	DESCRIPTION
D	675	STA. 102+31 TO STA. 112+22
	900	STA. 112+84 TO STA. 114+84
	1200	STA. 115+13 TO STA. 119+86

RAMP RADII INFORMATION

RAMP	RADII, FT	DESCRIPTION
C	1200	STA. 202+15 TO STA. 208+55
	625	STA. 210+72 TO STA. 217+43

646.426 DURABLE 6 INCH WHITE LINE, RECESSED POLYUREA

MAINLINE DOTTED MM 3.885 - MM 3.839 LT
 MAINLINE SOLID MM 3.885 - MM 3.839 LT
 RAMP D STA. 102+40.00 - STA. 108+50.00 RT
 RAMP C STA. 216+50 - STA 222+50 RT
 RAMP C STA. 222+50 - STA. 222+92 RT
 RAMP C STA. 222+50 - STA. 222+92 LT
 MAINLINE SOLID MM 3.552 - MM 3.434 LT
 MAINLINE DOTTED MM 3.552 - MM 3.434 LT

646.436 DURABLE 6 INCH YELLOW LINE, RECESSED POLYUREA

RAMP D STA. 103+60.00 - STA. 108+50.00 LT
 RAMP C STA. 216+50 - STA. 220+75 LT

646.466 DURABLE 12 INCH WHITE LINE, RECESSED POLYUREA

MAINLINE MM 3.839 - MM 3.816 LT
 MAINLINE GORE MARKINGS MM 3.839 - MM 3.816 LT
 RAMP D STA. 102+40.00 - STA. 103+60.00 LT
 MAINLINE MM 3.596 - MM 3.552 LT
 RAMP C STA. 220+75 - STA. 222+50 LT

646.622 TEMPORARY 6 INCH WHITE LINE, PAINT


MAINLINE DOTTED MM 3.885 - MM 3.839 LT
 MAINLINE SOLID MM 3.885 - MM 3.839 LT
 RAMP D STA. 102+40.00 - STA. 108+50.00 RT
 RAMP C STA. 216+50 - STA 222+50 RT
 RAMP C STA. 222+50 - STA. 222+92 RT
 RAMP C STA. 222+50 - STA. 222+92 LT
 MAINLINE SOLID MM 3.552 - MM 3.434 LT
 MAINLINE DOTTED MM 3.552 - MM 3.434 LT

646.632 TEMPORARY 6 INCH YELLOW LINE, PAINT

RAMP D STA. 103+60.00 - STA. 108+50.00 LT
 RAMP C STA. 216+50 - STA. 220+75 LT

646.662 TEMPORARY 12 INCH WHITE LINE, PAINT

MAINLINE MM 3.839 - MM 3.816 LT
 MAINLINE GORE MARKINGS MM 3.839 - MM 3.816 LT
 RAMP D STA. 102+40.00 - STA. 103+60.00 LT
 MAINLINE MM 3.596 - MM 3.552 LT
 RAMP C STA. 220+75 - STA. 222+50 LT

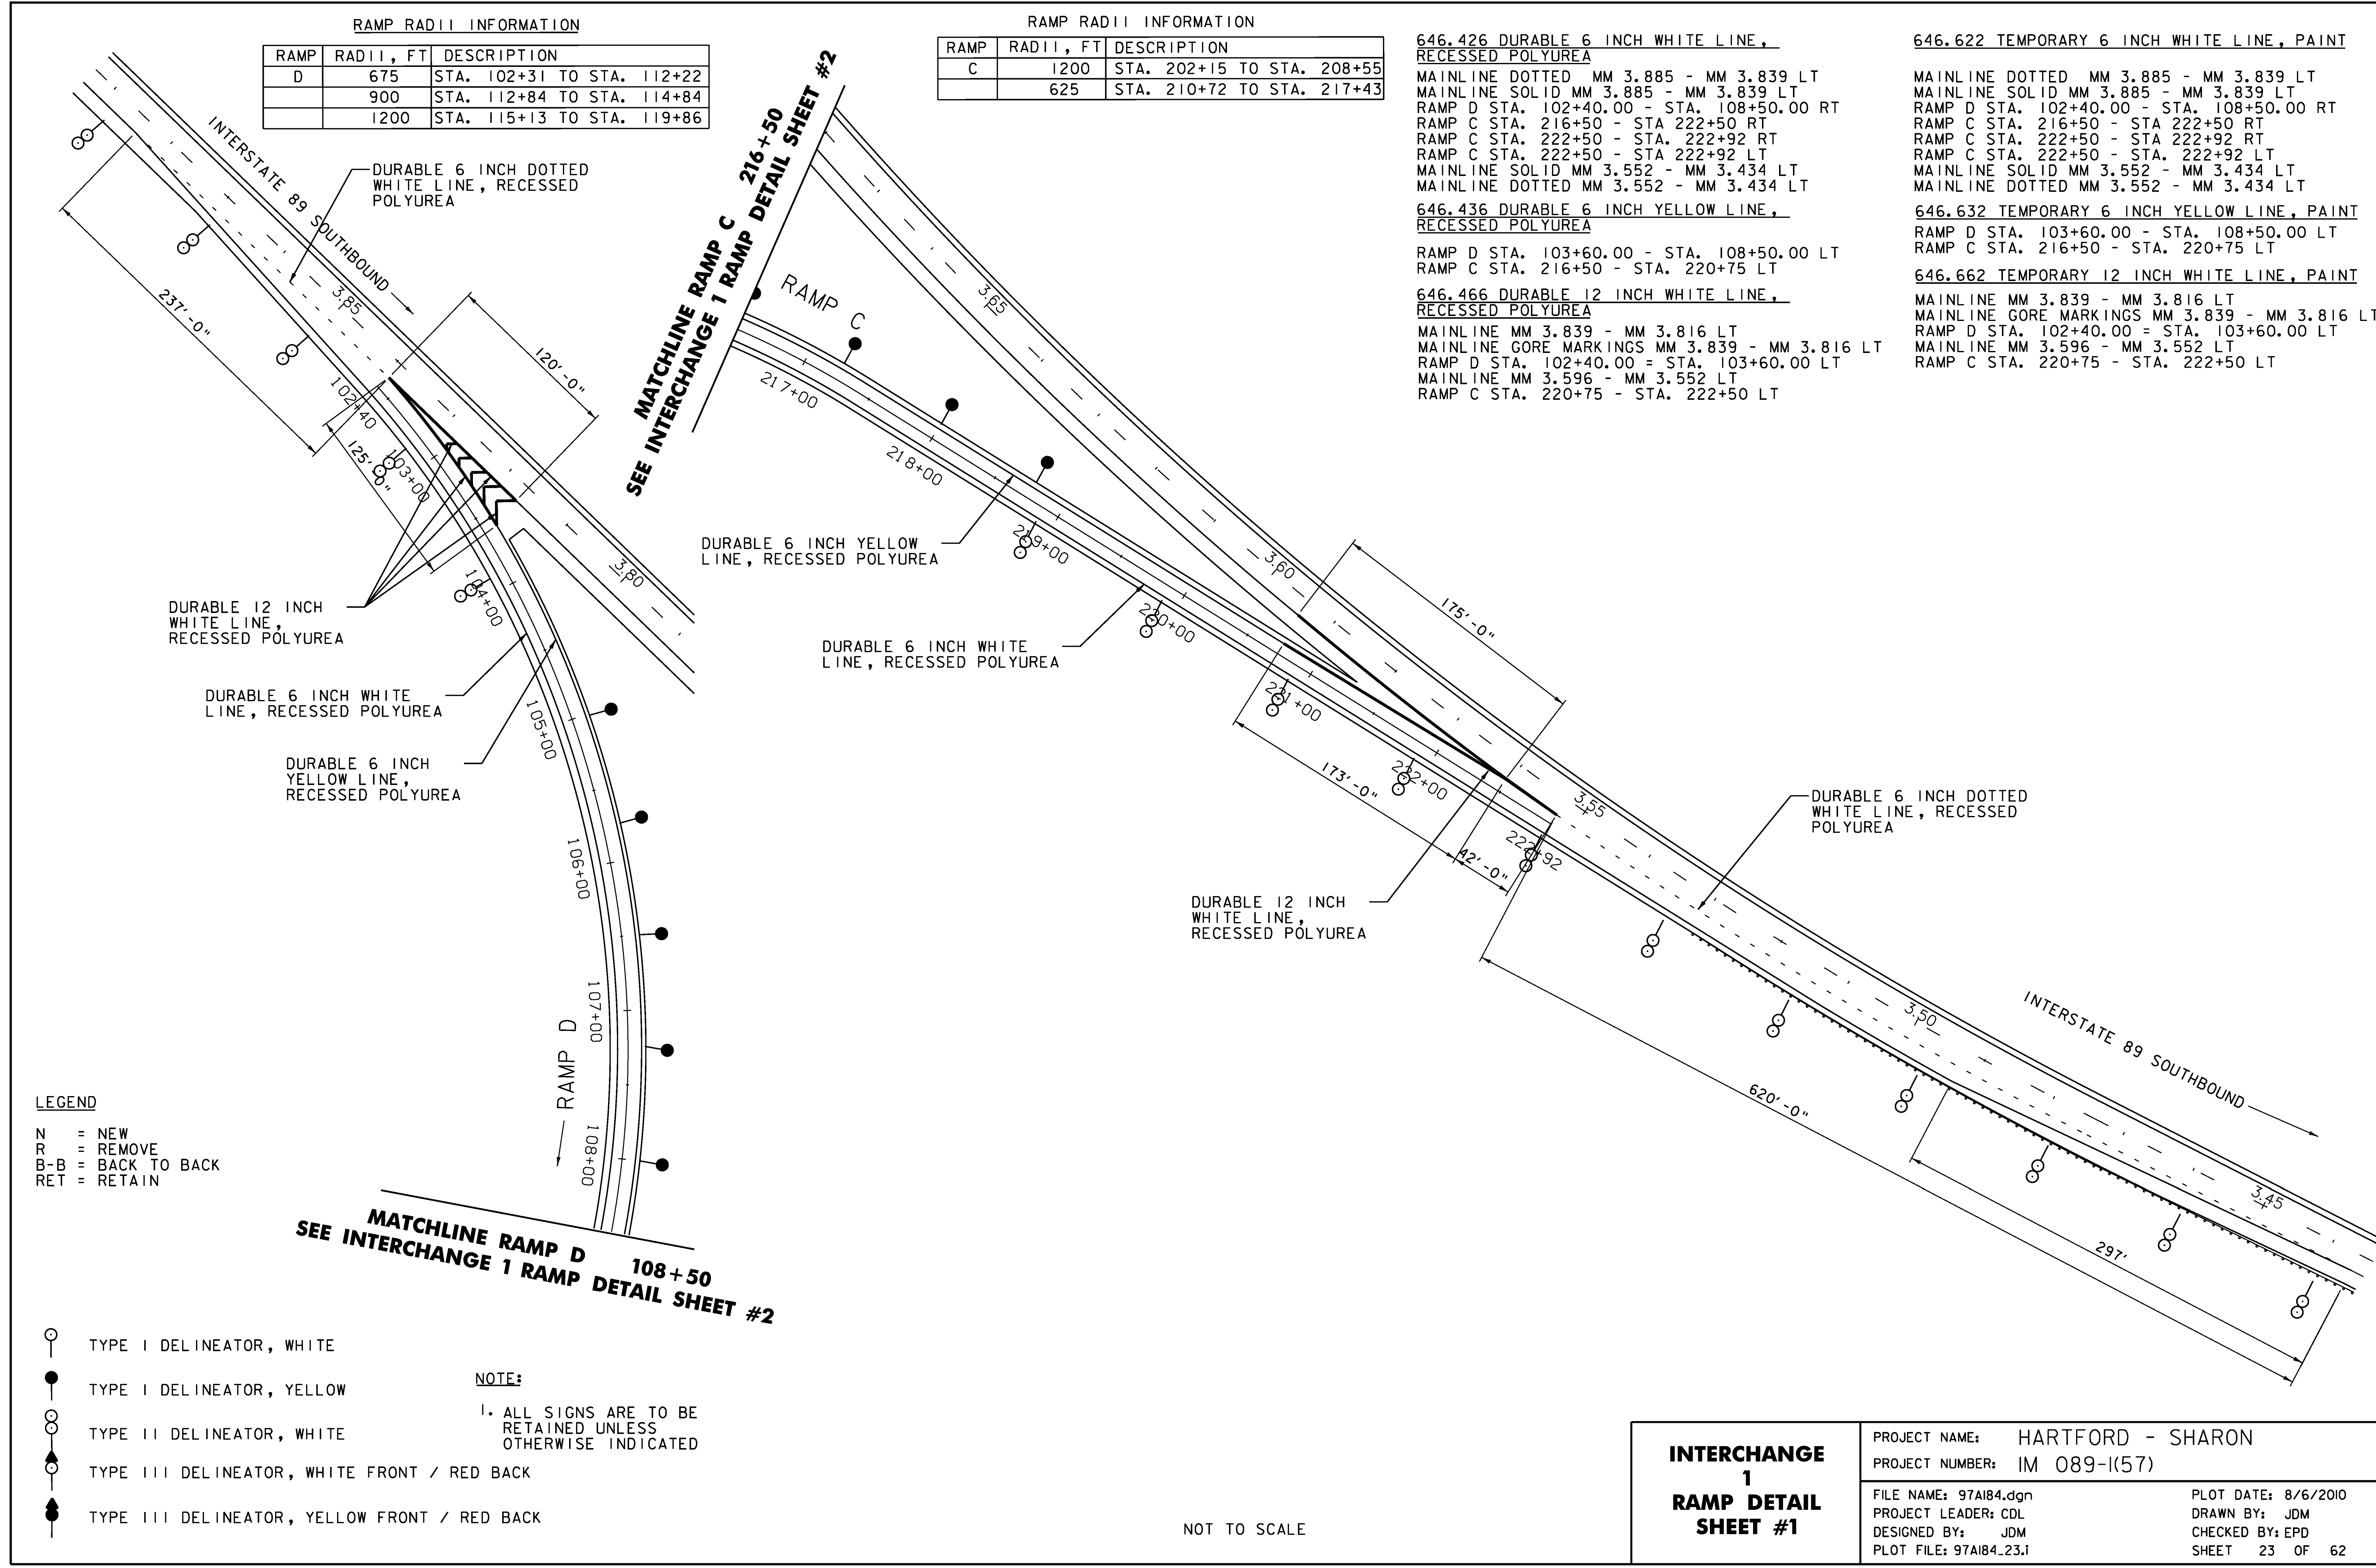

- LEGEND
- N = NEW
 - R = REMOVE
 - B-B = BACK TO BACK
 - RET = RETAIN

- TYPE I DELINEATOR, WHITE
- TYPE I DELINEATOR, YELLOW
- TYPE II DELINEATOR, WHITE
- TYPE III DELINEATOR, WHITE FRONT / RED BACK
- TYPE III DELINEATOR, YELLOW FRONT / RED BACK

NOTE:
 1. ALL SIGNS ARE TO BE RETAINED UNLESS OTHERWISE INDICATED

NOT TO SCALE

**INTERCHANGE 1
 RAMP DETAIL SHEET #1**

PROJECT NAME: HARTFORD - SHARON
 PROJECT NUMBER: IM 089-(157)

FILE NAME: 97A184.dgn
 PROJECT LEADER: CDL
 DESIGNED BY: JDM
 PLOT FILE: 97A184.23.1

PLOT DATE: 8/6/2010
 DRAWN BY: JDM
 CHECKED BY: EPD
 SHEET 23 OF 62