


- 605.10 6 INCH UNDERDRAIN PIPE  
STA. 421+45 LT - STA. 421+83 RT  
STA. 421+76 LT - STA. 422+11 RT
- 616.315 BITUMINOUS CONCRETE CURB, TYPE B  
STA. 416+25 - STA. 422+08.50 LT
- 621.20 STEEL BEAM GUARDRAIL, GALVANIZED  
STA. 416+25.00 - STA. 427+00.00 LT  
STA. 417+75.00 - STA. 426+62.50 RT
- 621.80 REMOVAL AND DISPOSAL OF GUARDRAIL  
STA. 416+25.00 - STA. 427+00.00 LT  
STA. 417+75.00 - STA. 424+37.50 RT
- 675.50 REMOVING SIGNS  
AS SHOWN - 7
- 675.60 ERECTING SALVAGED SIGNS  
AS SHOWN - 3

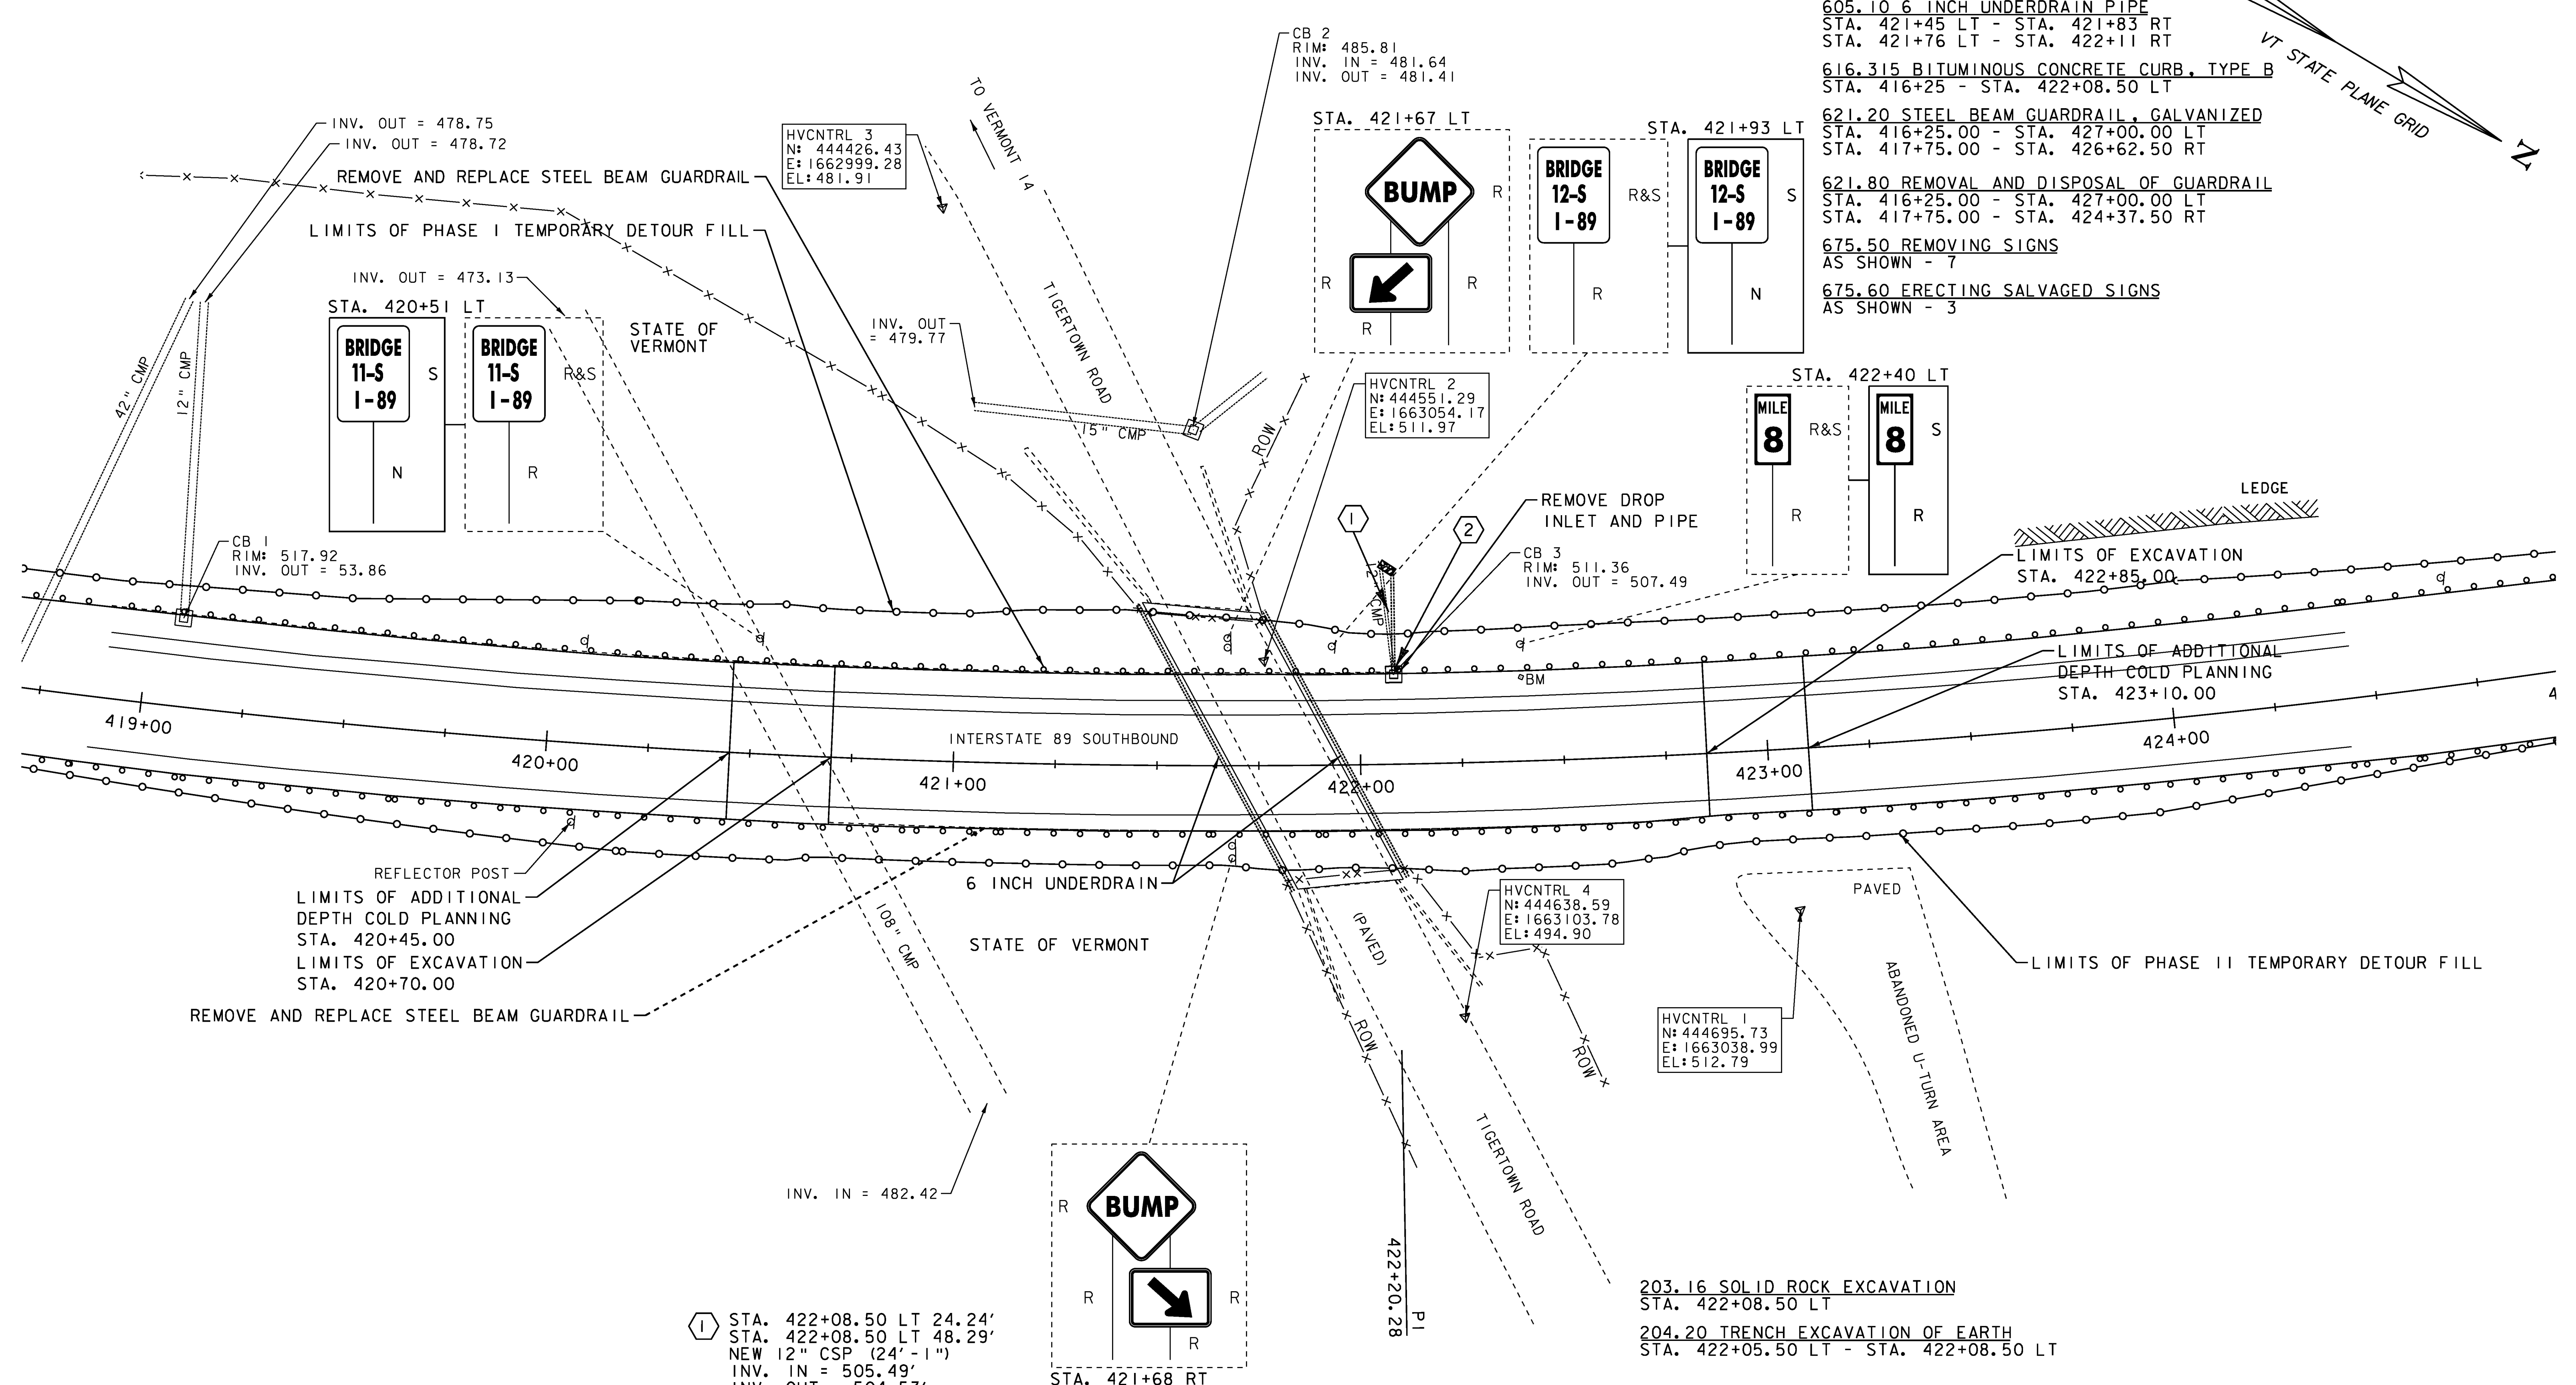

HVCNTRL 3  
N: 444426.43  
E: 1662999.28  
EL: 481.91

CB 2  
RIM: 485.81  
INV. IN = 481.64  
INV. OUT = 481.41

HVCNTRL 2  
N: 444551.29  
E: 1663054.17  
EL: 511.97

CB 3  
RIM: 511.36  
INV. OUT = 507.49

HVCNTRL 4  
N: 444638.59  
E: 1663103.78  
EL: 494.90

HVCNTRL 1  
N: 444695.73  
E: 1663038.99  
EL: 512.79

INV. OUT = 478.75  
INV. OUT = 478.72

INV. OUT = 473.13

INV. OUT = 479.77

CB 1  
RIM: 517.92  
INV. OUT = 53.86

REFLECTOR POST  
LIMITS OF ADDITIONAL  
DEPTH COLD PLANNING  
STA. 420+45.00  
LIMITS OF EXCAVATION  
STA. 420+70.00

LIMITS OF EXCAVATION  
STA. 422+85.00

LIMITS OF ADDITIONAL  
DEPTH COLD PLANNING  
STA. 423+10.00

LIMITS OF PHASE II TEMPORARY DETOUR FILL

① STA. 422+08.50 LT 24.24'  
STA. 422+08.50 LT 48.29'  
NEW 12" CSP (24' - 1")  
INV. IN = 505.49'  
INV. OUT = 504.53'  
RIPRAP OUTLET PROTECTION:  
2' W X 4' L X 1' D

② STA. 422+08.50 LT 22.00'  
NEW PRECAST REINFORCED  
CONCRETE DROP INLET  
WITH CAST IRON GRATE, TYPE E  
RIM = 511.24'  
INV. OUT = 505.49'

DELTA = 27°58'10"  
D = 2°29'28"  
R = 2300.00'  
T = 572.81'  
L = 1122.77'  
E = 70.25'

203.16 SOLID ROCK EXCAVATION  
STA. 422+08.50 LT  
204.20 TRENCH EXCAVATION OF EARTH  
STA. 422+05.50 LT - STA. 422+08.50 LT

DATUM  
VERTICAL NAVD 88 (GPS DERIVED)  
HORIZONTAL NAD 83 (GPS DERIVED)

SCALE 1" = 20'-0"  
20 0 20

PLOTTED 8/6/2010

<b>ROADWAY RECONSTRUCTION PLAN</b>	PROJECT NAME: HARTFORD - SHARON	PLOT DATE: 8/6/2010
	PROJECT NUMBER: IM 089-(K57)	DRAWN BY: SJL
	FILE NAME: 97A184.dgn	CHECKED BY: EPD
	DESIGNED BY: SJL	SHEET 31 OF 62
	PLOT FILE: 97A184.31.i	