
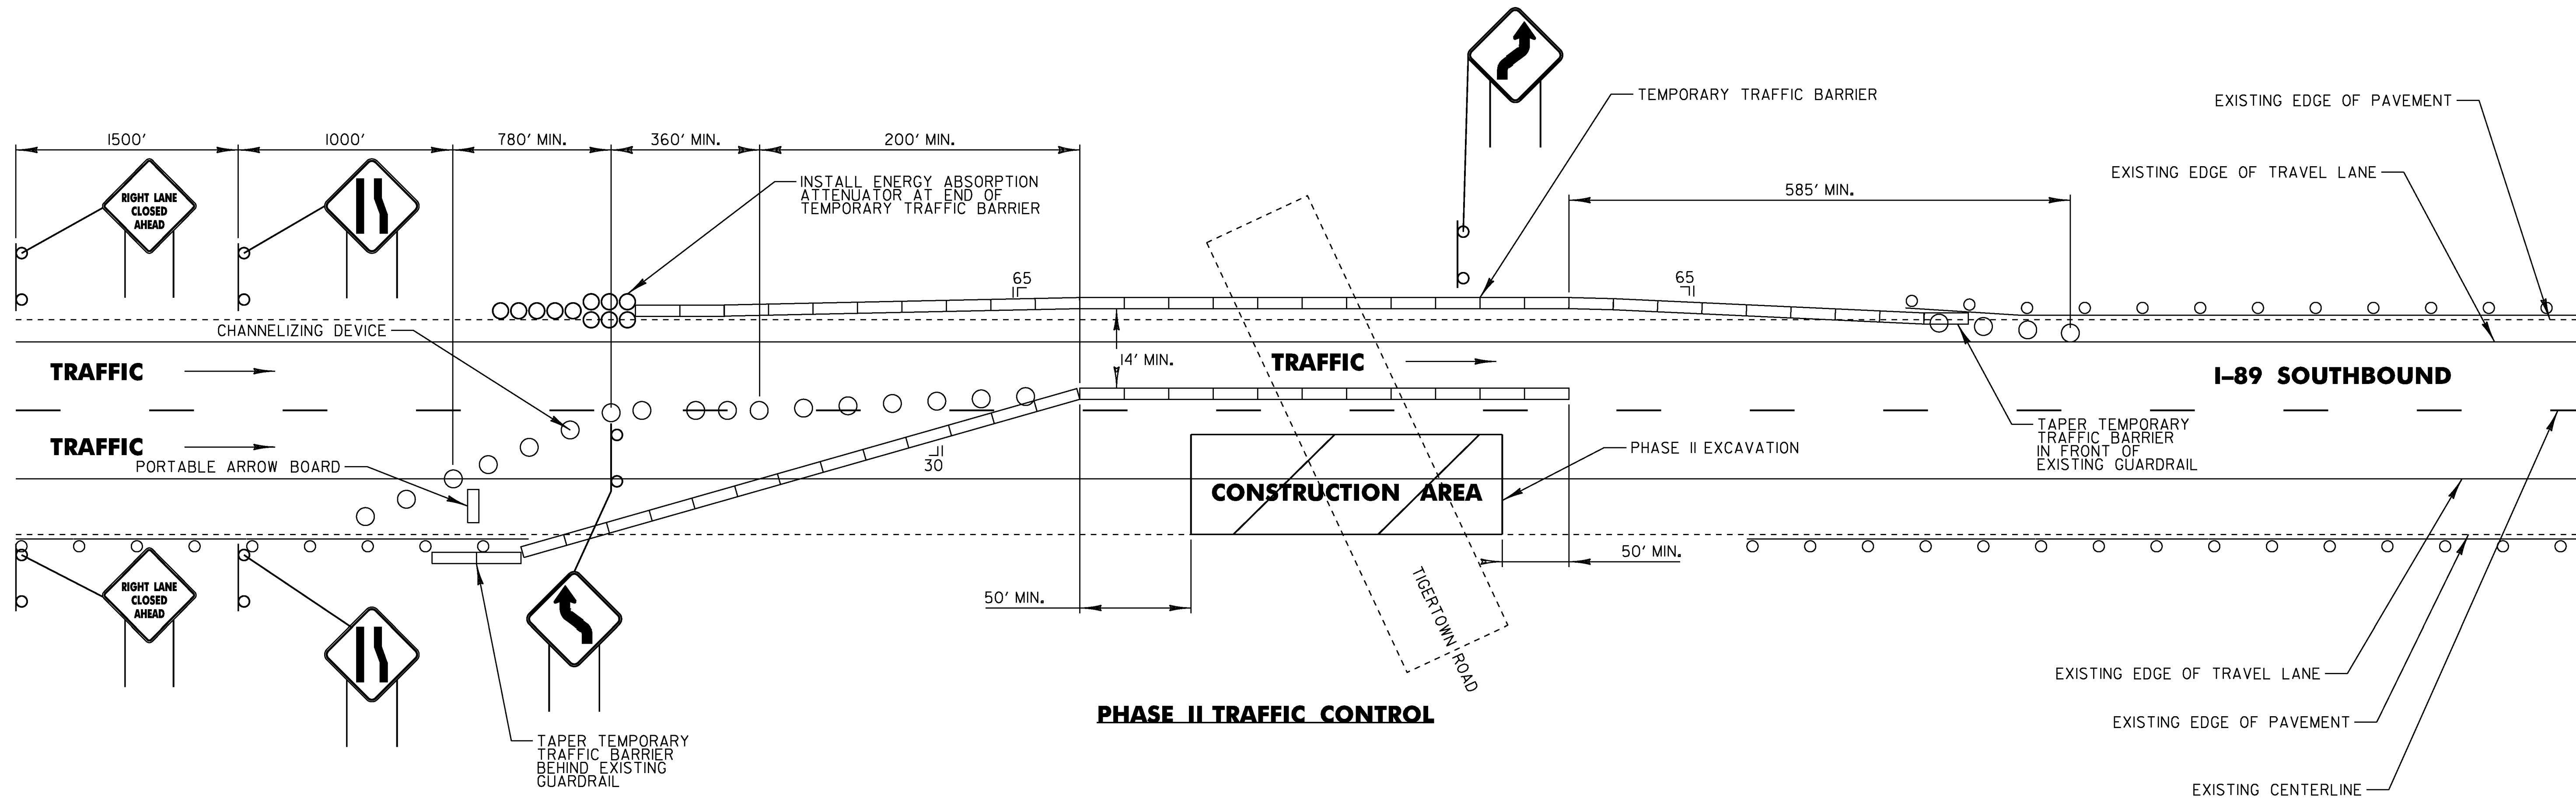


CONSTRUCTION APPROACH SIGNING

NOT TO SCALE

SEE STD E-100, E-100A AND E-103 FOR SIGN PLACEMENT

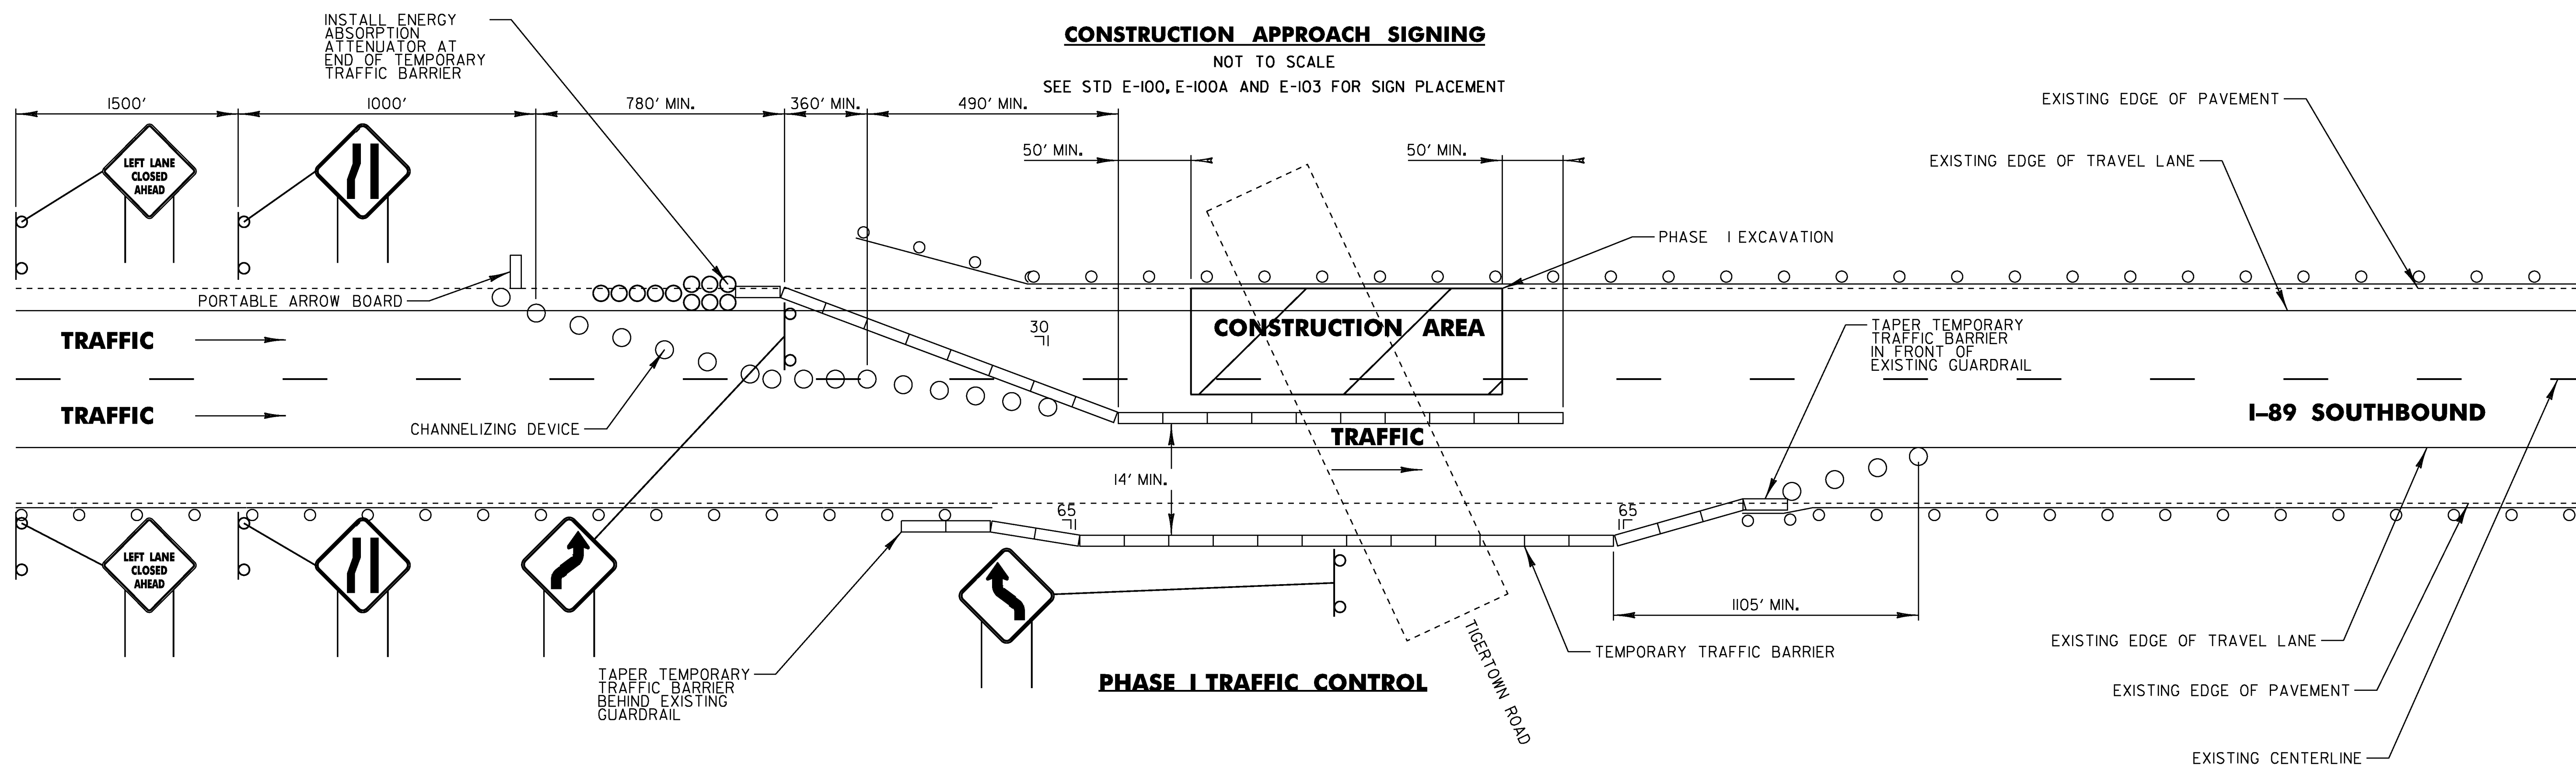

NOTES:

1. SEE SHEET 9 FOR CONSTRUCTION APPROACH SIGNING NOTES.

**CONSTRUCTION
APPROACH
SIGNING SHEET
PHASE I AND II**

PROJECT NAME: HARTFORD-SHARON

PROJECT NUMBER: IM 089-1(57)

FILE NAME: 97A184.dgn

PROJECT LEADER: CDL

DESIGNED BY: SJL

PLOT FILE: 97A184_37.1

PLOT DATE: 8/6/2010

DRAWN BY: BMB

CHECKED BY: EPD

SHEET 37 OF 62