


**INTERSTATE ROUTE 89
NORTHBOUND
MM 12.245
BEGIN PROJECT IM 089-1(58)**

**INTERSTATE ROUTE 89
NORTHBOUND
MM 17.505
END PROJECT IM 089-1(58)**

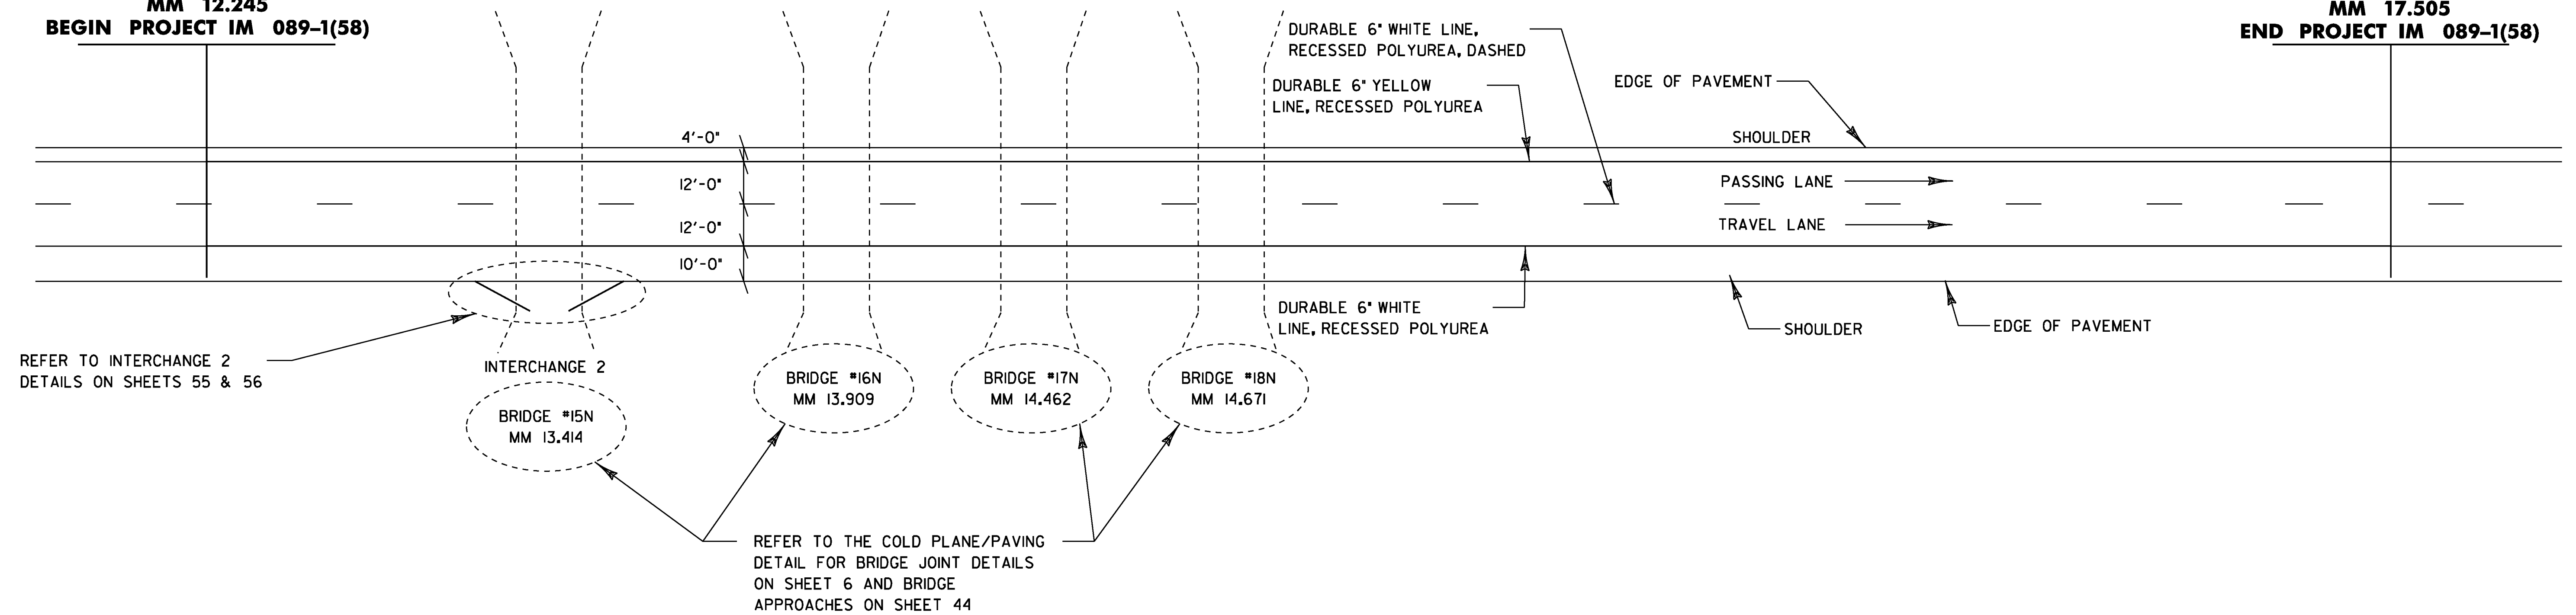

604.412, 604.415, 604.418 REHABILITATION OF DI,
CB OR MH, CLASS I, CLASS II, AND CLASS III

| | | | |
|-----------|-------------|-----------|-------------|
| MM 12.289 | IN PAVEMENT | MM 15.608 | IN PAVEMENT |
| MM 12.409 | IN PAVEMENT | MM 16.205 | IN PAVEMENT |
| MM 12.411 | IN PAVEMENT | MM 16.565 | IN PAVEMENT |
| MM 12.459 | IN PAVEMENT | MM 16.598 | IN PAVEMENT |
| MM 12.517 | IN PAVEMENT | MM 16.745 | IN PAVEMENT |
| MM 12.564 | IN PAVEMENT | MM 16.981 | IN PAVEMENT |
| MM 13.880 | IN PAVEMENT | MM 17.042 | IN PAVEMENT |
| MM 13.951 | IN PAVEMENT | MM 17.146 | IN PAVEMENT |
| MM 14.583 | IN PAVEMENT | MM 17.199 | IN PAVEMENT |
| MM 15.021 | IN PAVEMENT | | |
| MM 15.070 | IN PAVEMENT | | |
| MM 15.106 | IN PAVEMENT | | |
| MM 15.561 | IN PAVEMENT | | |

646.426 DURABLE 6 INCH WHITE LINE, RECESSED POLYUREA

MM 12.245 - MM 17.505 CENTERLINE (DASHED)
MM 12.245 - MM 13.150 OUT (SOLID)
MM 13.220 - MM 13.548 OUT (SOLID)
MM 13.688 - MM 17.505 OUT (SOLID)

646.436 DURABLE 6 INCH YELLOW LINE, RECESSED POLYUREA

MM 12.245 - MM 17.505 MED (SOLID)

646.622 TEMPORARY 6 INCH WHITE LINE, PAINT

MM 12.245 - MM 17.505 CENTERLINE (DASHED)
MM 12.245 - MM 13.150 OUT (SOLID)
MM 13.220 - MM 13.548 OUT (SOLID)
MM 13.688 - MM 17.505 OUT (SOLID)

646.632 TEMPORARY 6 INCH YELLOW LINE, PAINT

MM 12.245 - MM 17.505 MED (SOLID)

NOT TO SCALE

| | |
|---|---------------------------------|
| NORTHBOUND PAVING PROJECT LAYOUT SHEET | PROJECT NAME: SHARON - ROYALTON |
| | PROJECT NUMBER: IM 089-1(58) |
| | FILE NAME: 97A184.dgn |
| | PLOT DATE: 8/6/2010 |
| | PROJECT LEADER: CDL |
| | DESIGNED BY: SJL |
| | PLOT FILE: 97A184_53.t |
| | CHECKED BY: EPD |
| | SHEET 53 OF 62 |