


REMOVAL OF EXISTING FENCE  
SB 4596+00 TO SB 4599+50 LT

WOVEN WIRE FENCE WITH STEEL POSTS  
SB 4596+00 TO SB 4599+50 LT

STEEL BRACE FOR WOVEN WIRE FENCE  
SB 4596+00 LT AND SB 4597+40 LT

PROJECT DEMARCATION FENCE  
SB 4596+00 TO SB 4599+50 LT

INLET PROTECTION DEVICE, TYPE I  
SB 4594+50

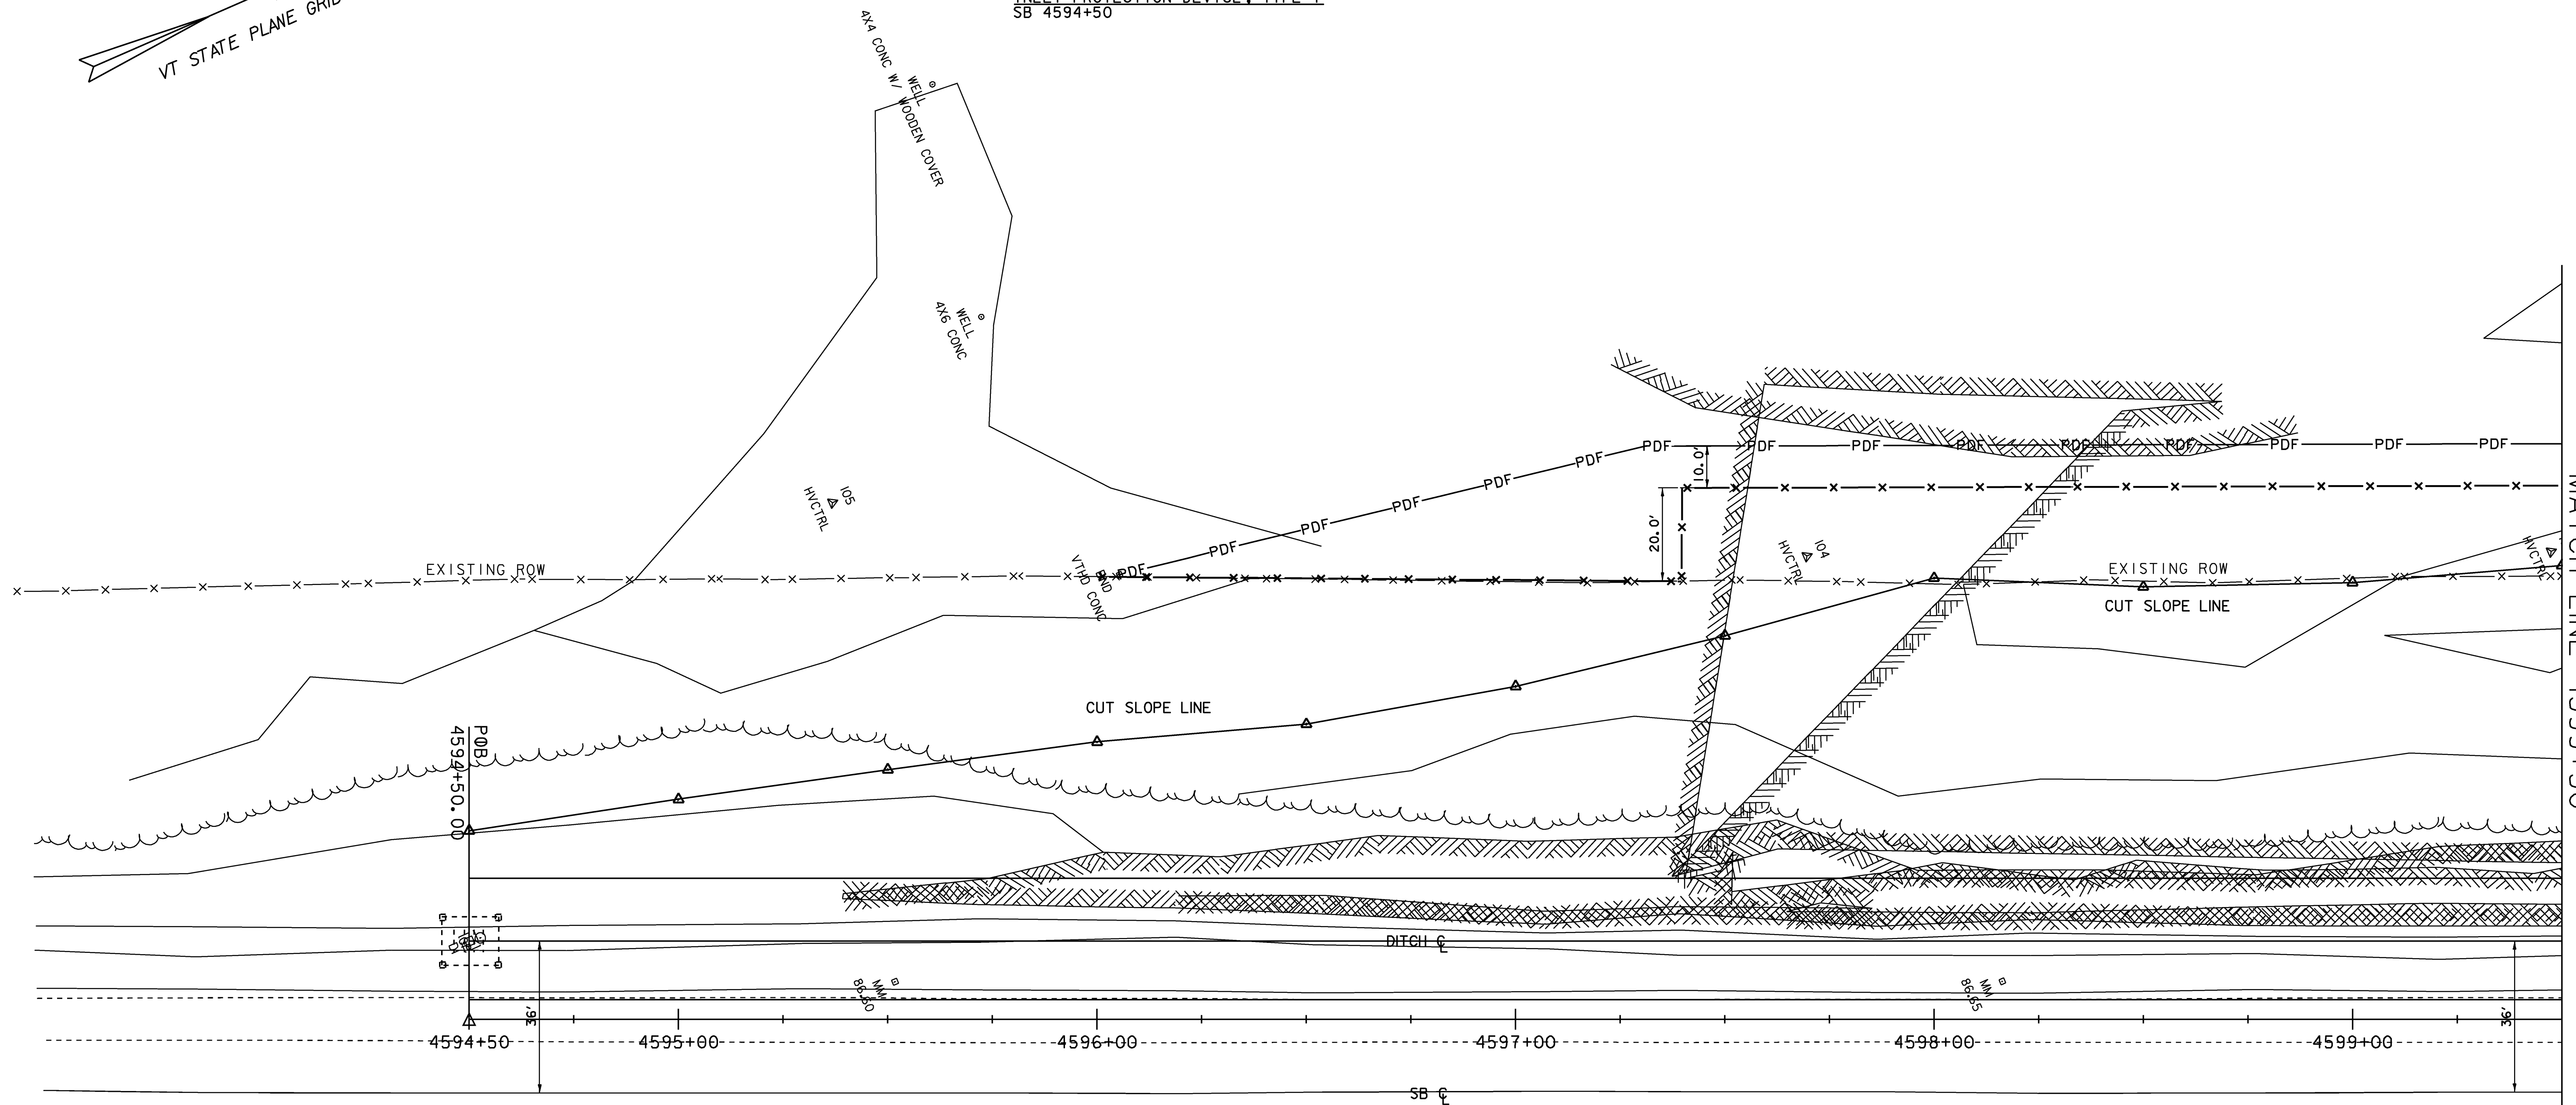

MATCH LINE 4599+50

| LEGEND        |                                   |
|---------------|-----------------------------------|
| PDF — PDF     | PROJECT DEMARCATION FENCE         |
| x — x — x — x | WOVEN WIRE FENCE WITH STEEL POSTS |
| □ — □ — □ — □ | INLET PROTECTION DEVICE, TYPE I   |



NOTE: ALIGNMENT IS THE CENTER POINT OF THE SHOULDER LINE AND EDGE OF PAVEMENT.

MM 86.63 - MM 86.75

SOUTHBOUND LAYOUT #1

|                  |                     |                           |
|------------------|---------------------|---------------------------|
| PROJECT NAME:    | HARTFORD - NEWBURY  |                           |
| PROJECT NUMBER:  | IM 091-2(72)        |                           |
| FILE NAME:       | d99a052_bdr_nul.dgn | PLOT DATE: 21-JUL-2009    |
| PROJECT LEADER:  | K. UPMAL            | DRAWN BY: N. PAPPAS       |
| DESIGNED BY:     | N. PAPPAS           | CHECKED BY: A. BOMBARDIER |
| IPARM FILE NAME: | d99a052_sb_01       | SHEET 28 OF 45            |