



REMOVAL OF EXISTING FENCE
 SB 4599+50 TO SB 4604+00 LT

WOVEN WIRE FENCE WITH STEEL POSTS
 SB 4599+50 TO SB 4604+00 LT

STEEL BRACE FOR WOVEN WIRE FENCE
 SB 4602+36 LT AND SB 4604+00 LT

PROJECT DEMARCATION FENCE
 SB 4599+50 TO SB 4604+00

INLET PROTECTION DEVICE, TYPE I
 SB 4604+00

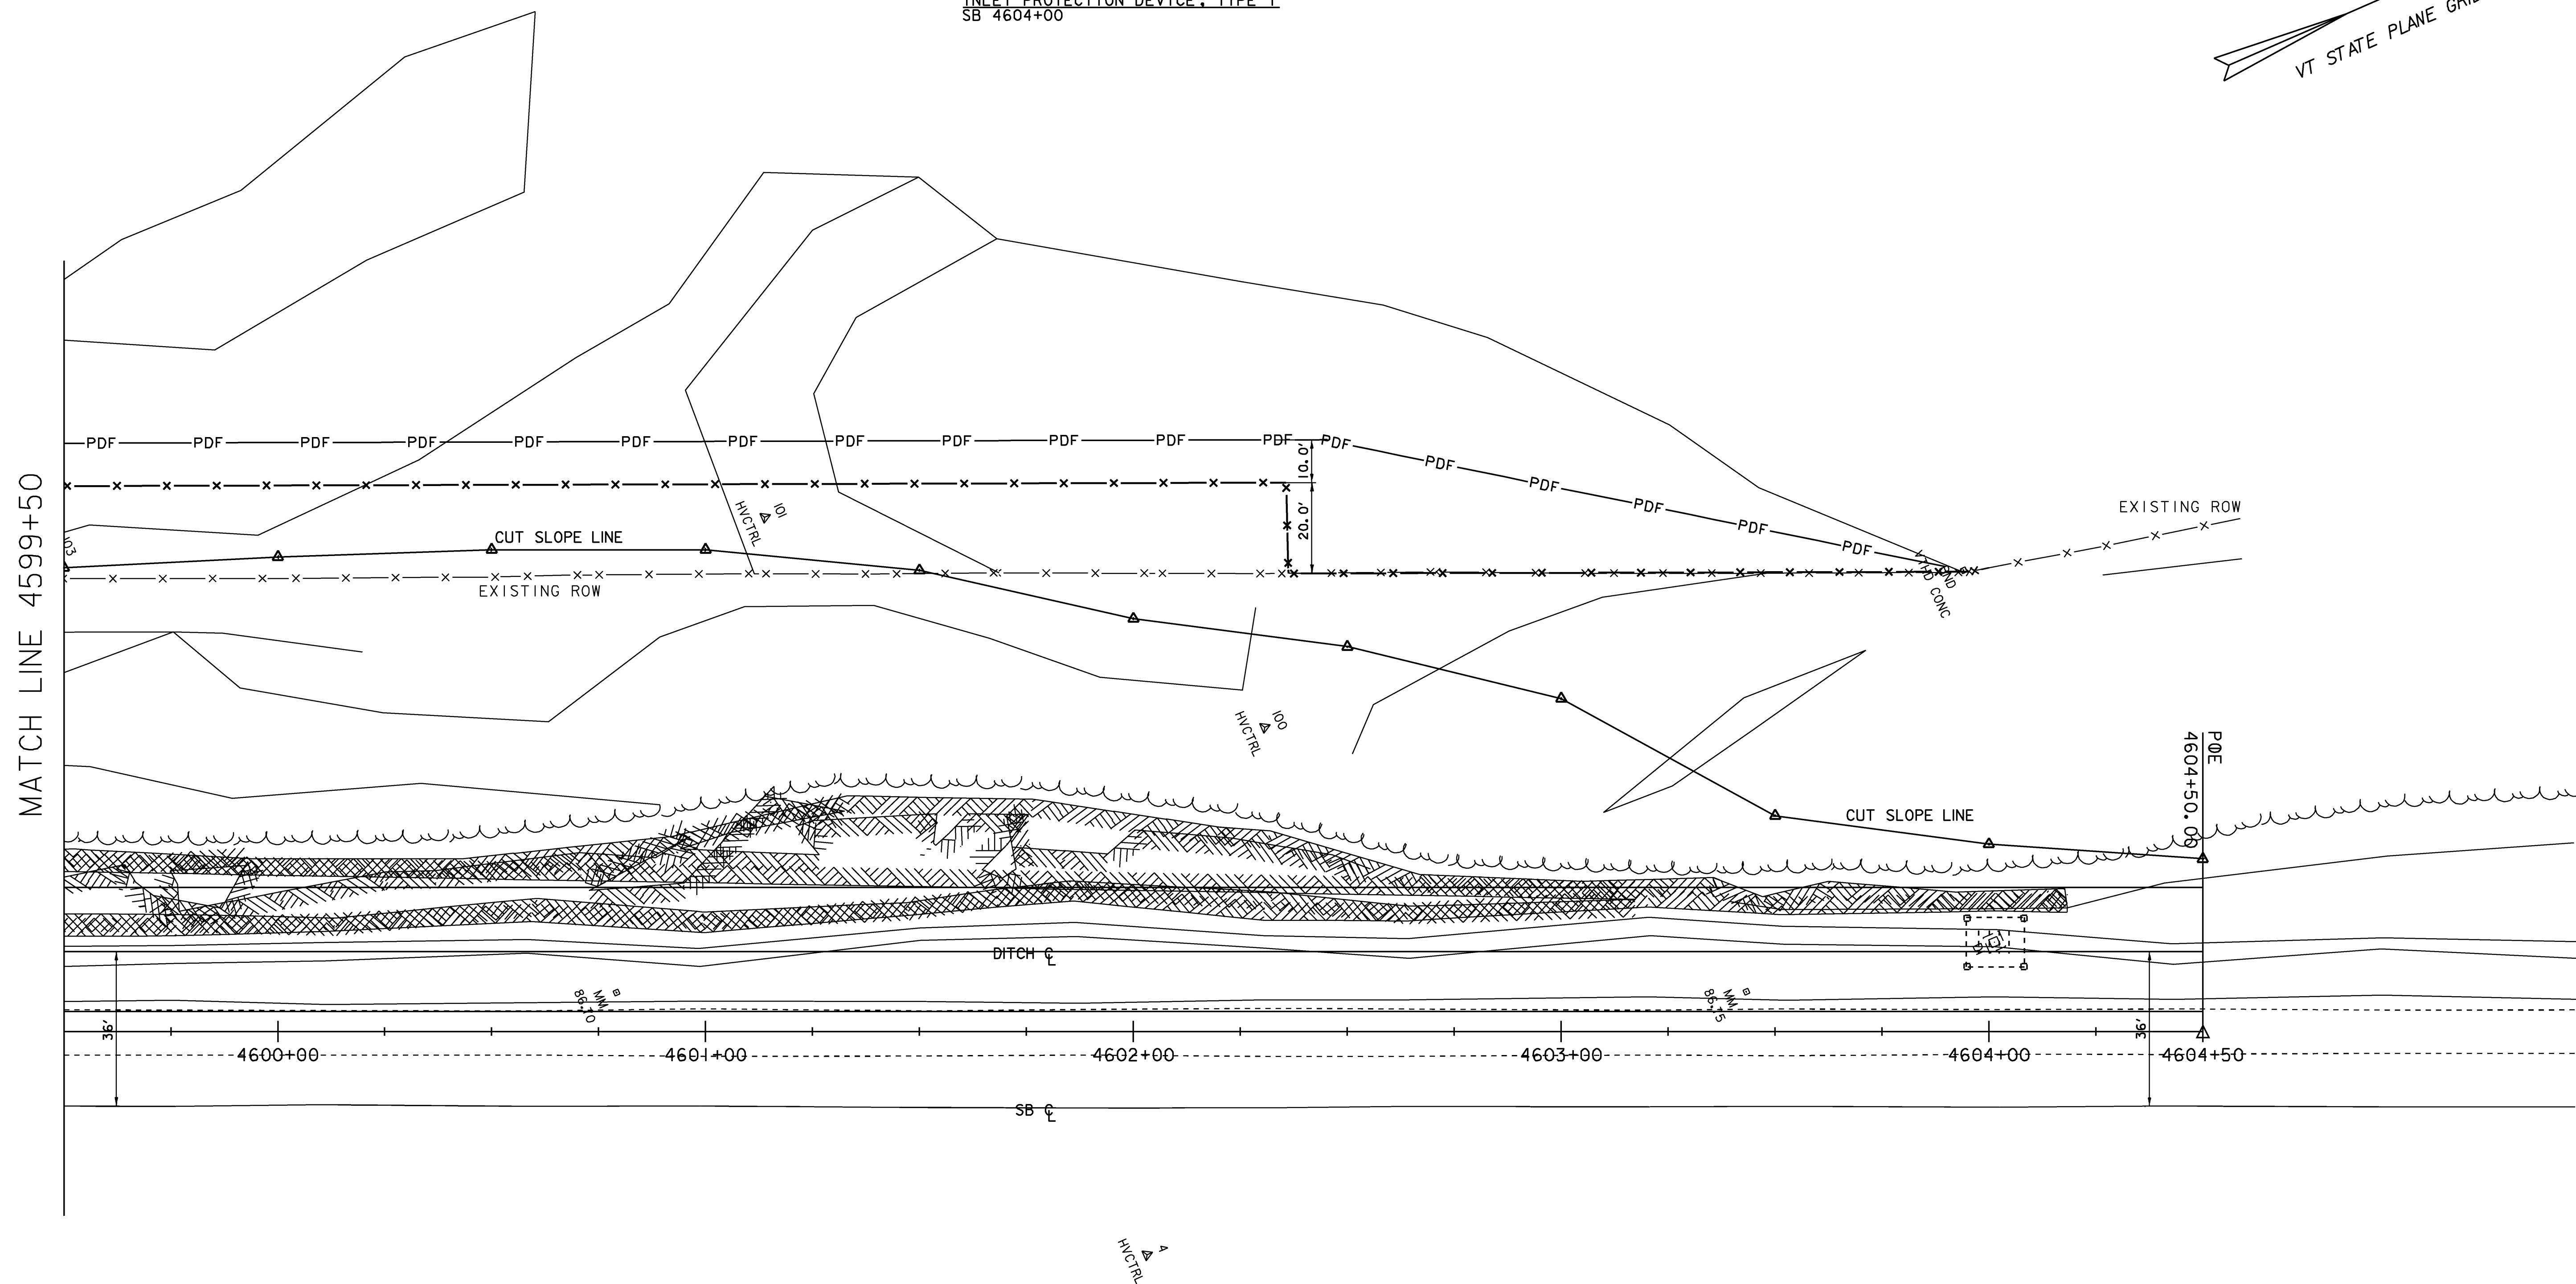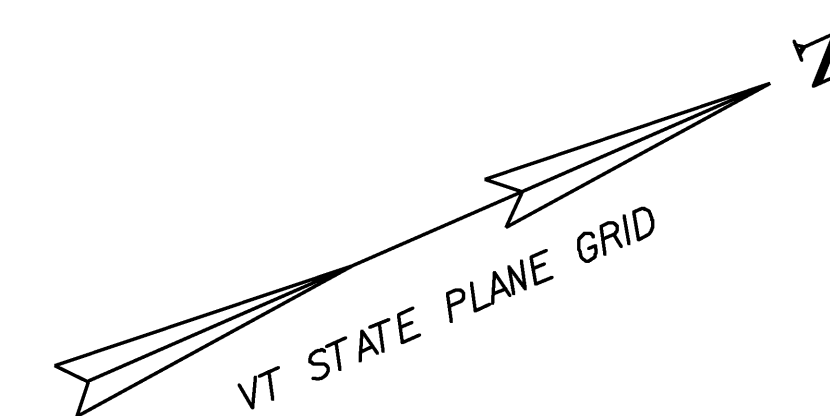

MATCH LINE 4599+50

LEGEND	
PDF — PDF	PROJECT DEMARCATION FENCE
x — x — x — x	WOVEN WIRE FENCE WITH STEEL POSTS
[Symbol]	INLET PROTECTION DEVICE, TYPE I



NOTE: ALIGNMENT IS THE CENTER POINT OF THE SHOULDER LINE AND EDGE OF PAVEMENT.

SOUTHBOUND LAYOUT #2

PROJECT NAME:	HARTFORD - NEWBURY
PROJECT NUMBER:	IM 091-2(72)
FILE NAME:	d99a052_bdr_nul.dgn
DESIGNED BY:	N. PAPPAS
IPARM FILE NAME:	d99a052_sb_02
PLOT DATE:	21-JUL-2009
DRAWN BY:	N. PAPPAS
CHECKED BY:	A. BOMBARDIER
SHEET 29 OF 45	

MM 86.63 - MM 86.75