



SCALE OR TRIM BLAST LOOSE BLOCKS

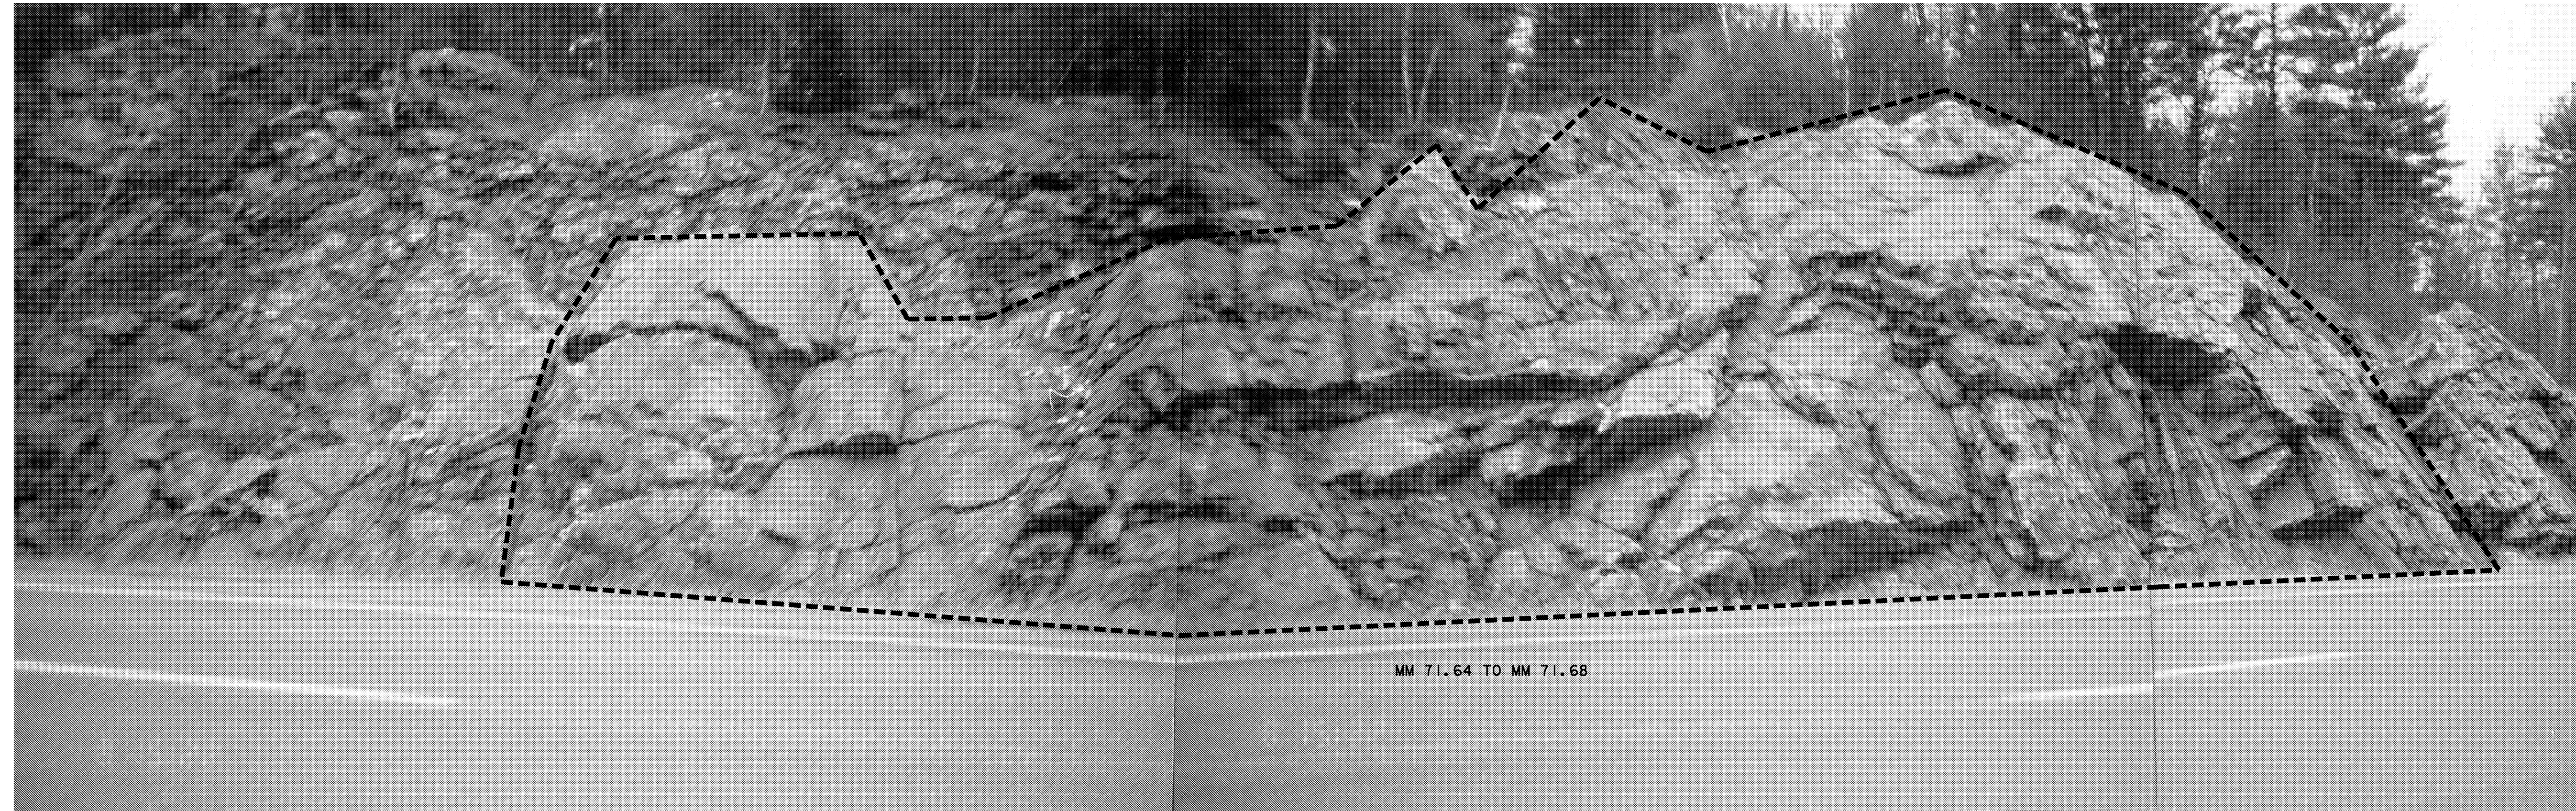

MM 71.64 TO MM 71.68

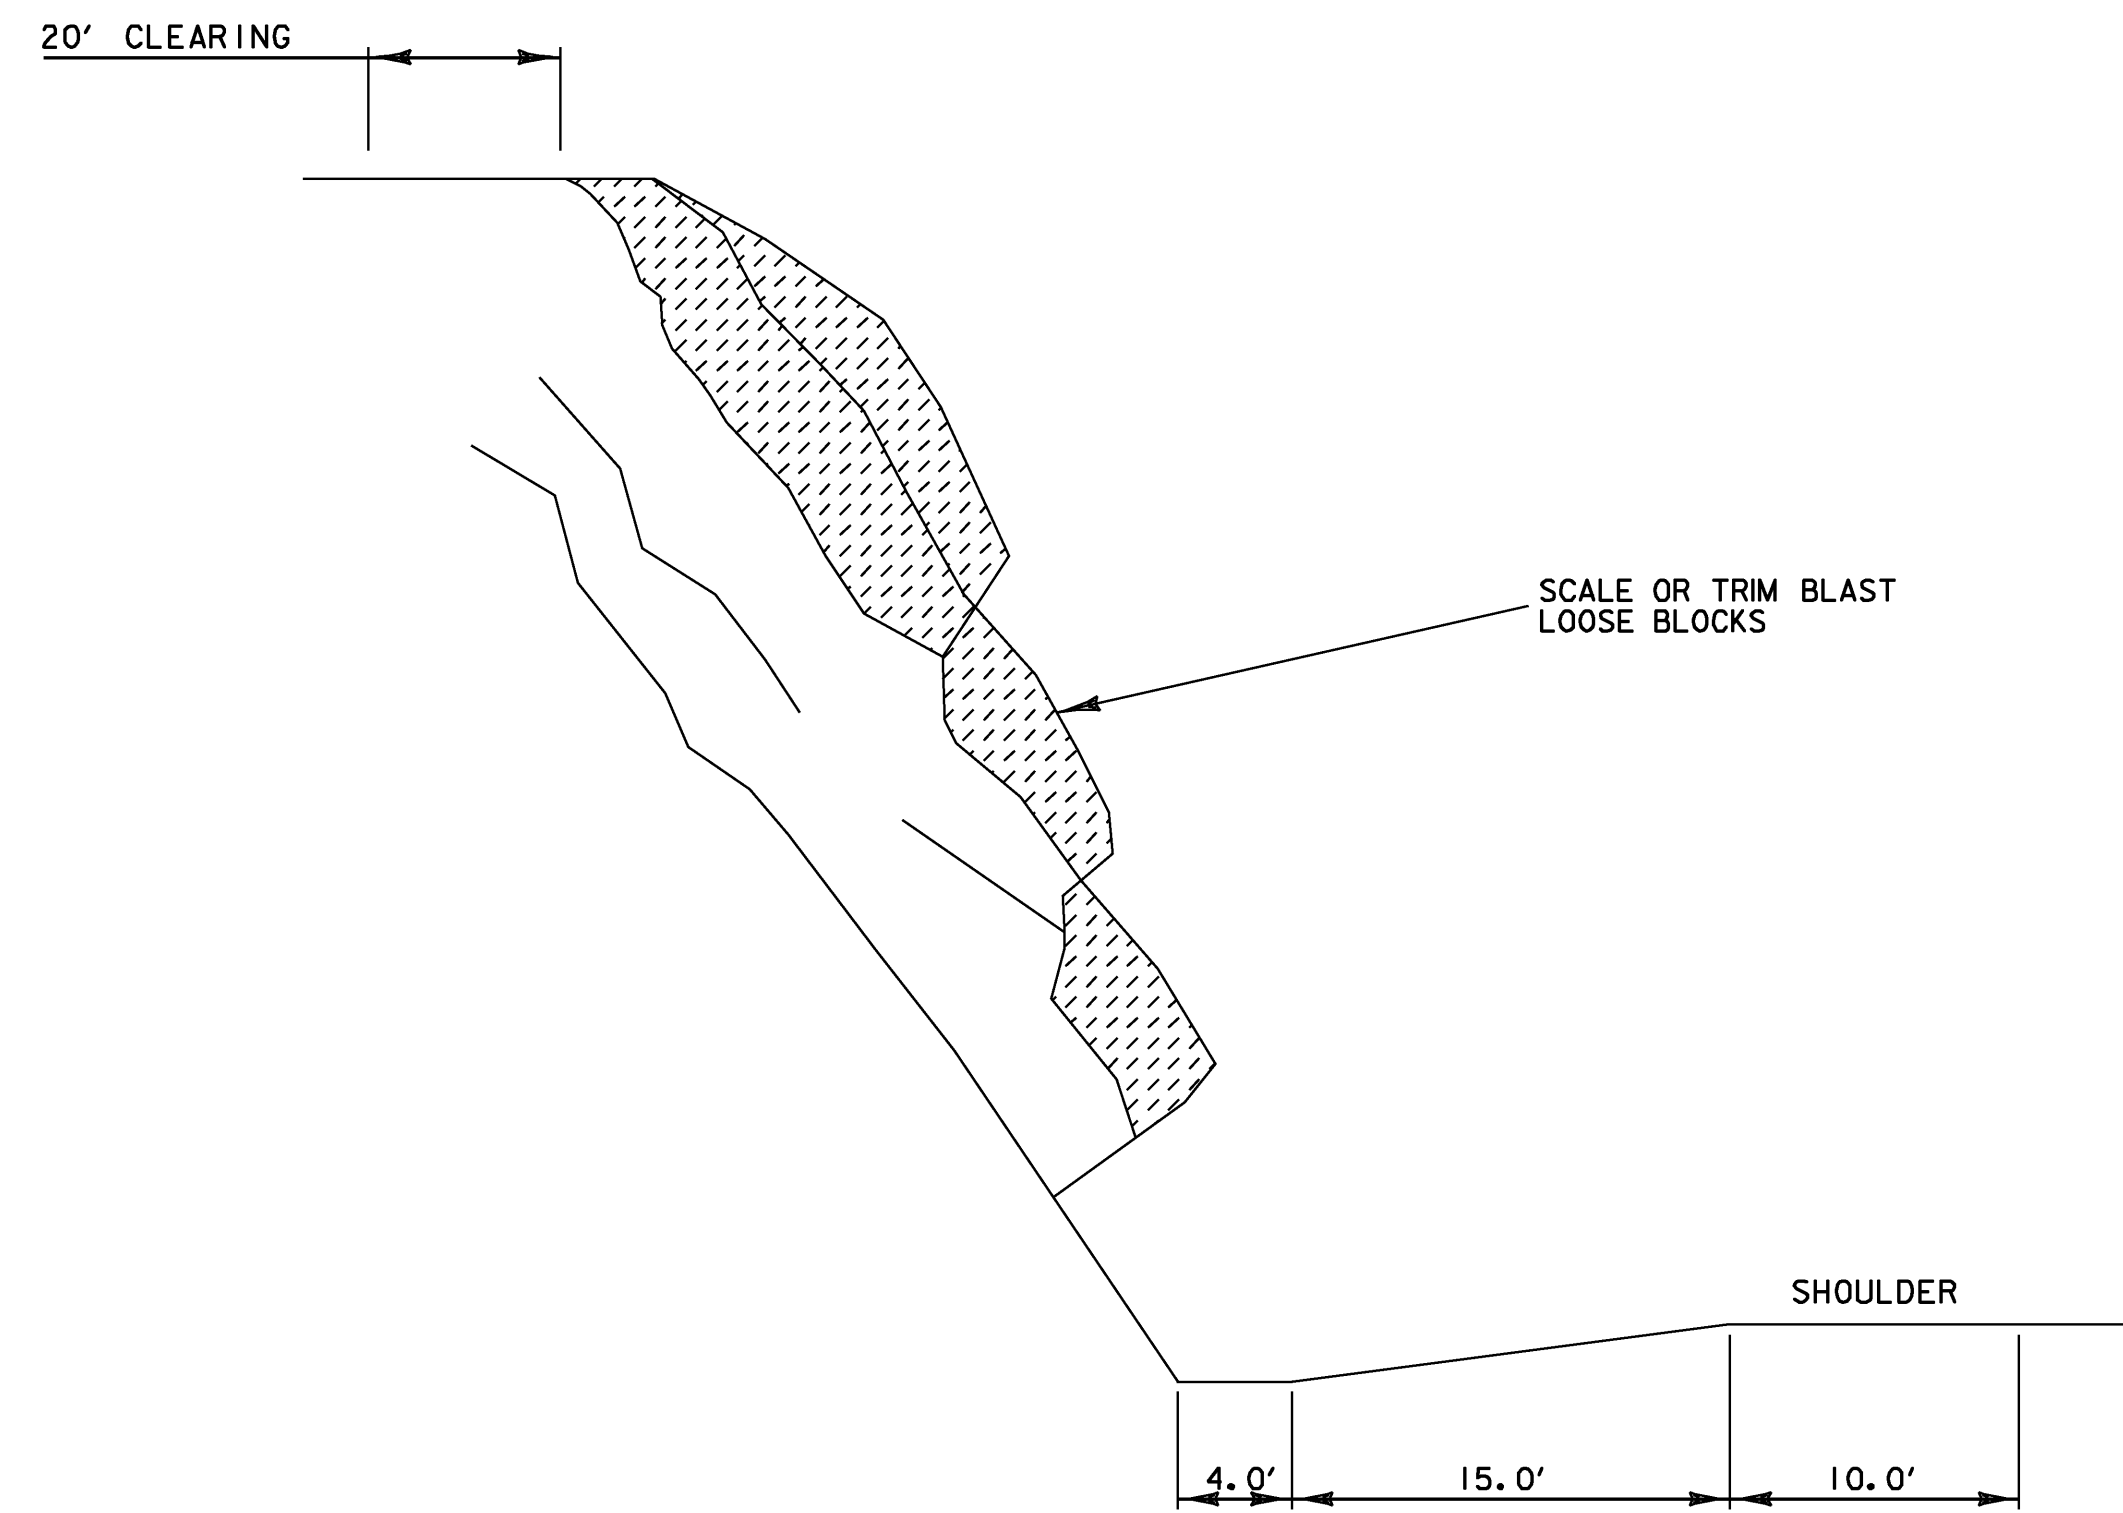

SCALE OR TRIM BLAST LOOSE BLOCKS

SHOULDER

MM 71.68 TO MM 71.64

A SCHEMATIC - CROSS SECTION
19

LEGEND

ROCK TO BE EXCAVATED

ROCK SLOPE REPAIR NOTE

1. THE WORK CONSISTS OF MACHINE SCALING LOOSE ROCKS FROM THE FACE OF THE CUT SLOPE AS DIRECTED BY THE VAOT GEOLOGIST AND THE ENGINEER.

NOT TO SCALE

NOTE: PHOTOS SHALL BE USED AS A VISUAL REFERENCE ONLY. ACTUAL WORK REQUIREMENTS MAY BE MODIFIED BY VAOT GEOLOGIST AND/OR THE ENGINEER.

ROCK SLOPE REPAIRS
SOUTHBOUND MEDIAN
MM 71.55 TO MM 71.70

TYPICAL #19

PROJECT NAME:	HARTFORD - NEWBURY	
PROJECT NUMBER:	IM 091 - 2(72)	
FILE NAME:	d99a052_ttyp1cals.dgn	PLOT DATE: 21-JUL-2009
PROJECT LEADER:	K. UPMAL	DRAWN BY: N. PAPPAS
DESIGNED BY:	N. PAPPAS	CHECKED BY: A. BOMBARDIER
IPARM FILE NAME:	d99a052_typ_19	SHEET 42 OF 45