

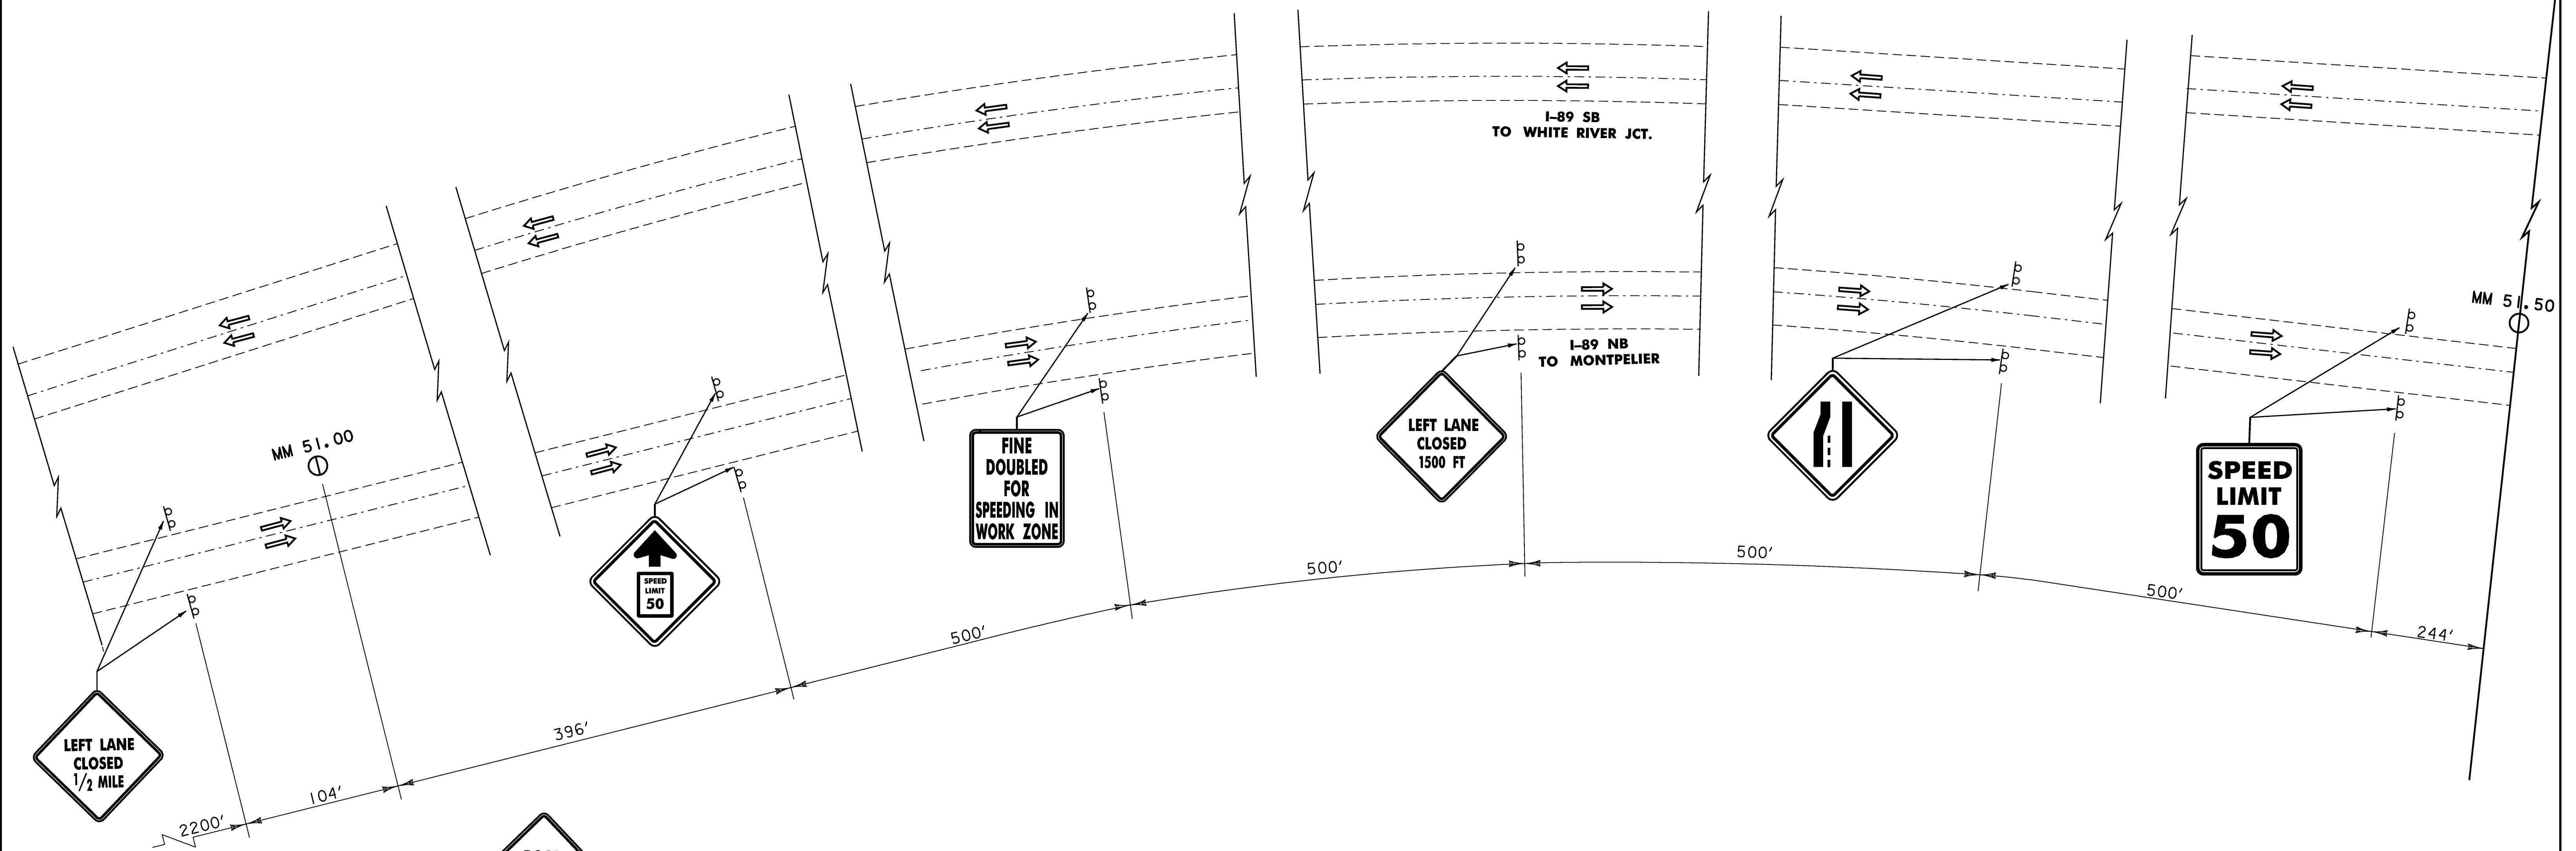


VT STATE PLANE GRID

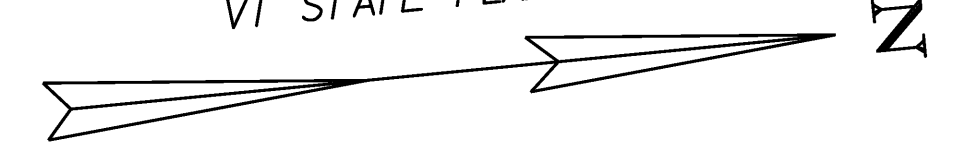

APPROACH SIGNS

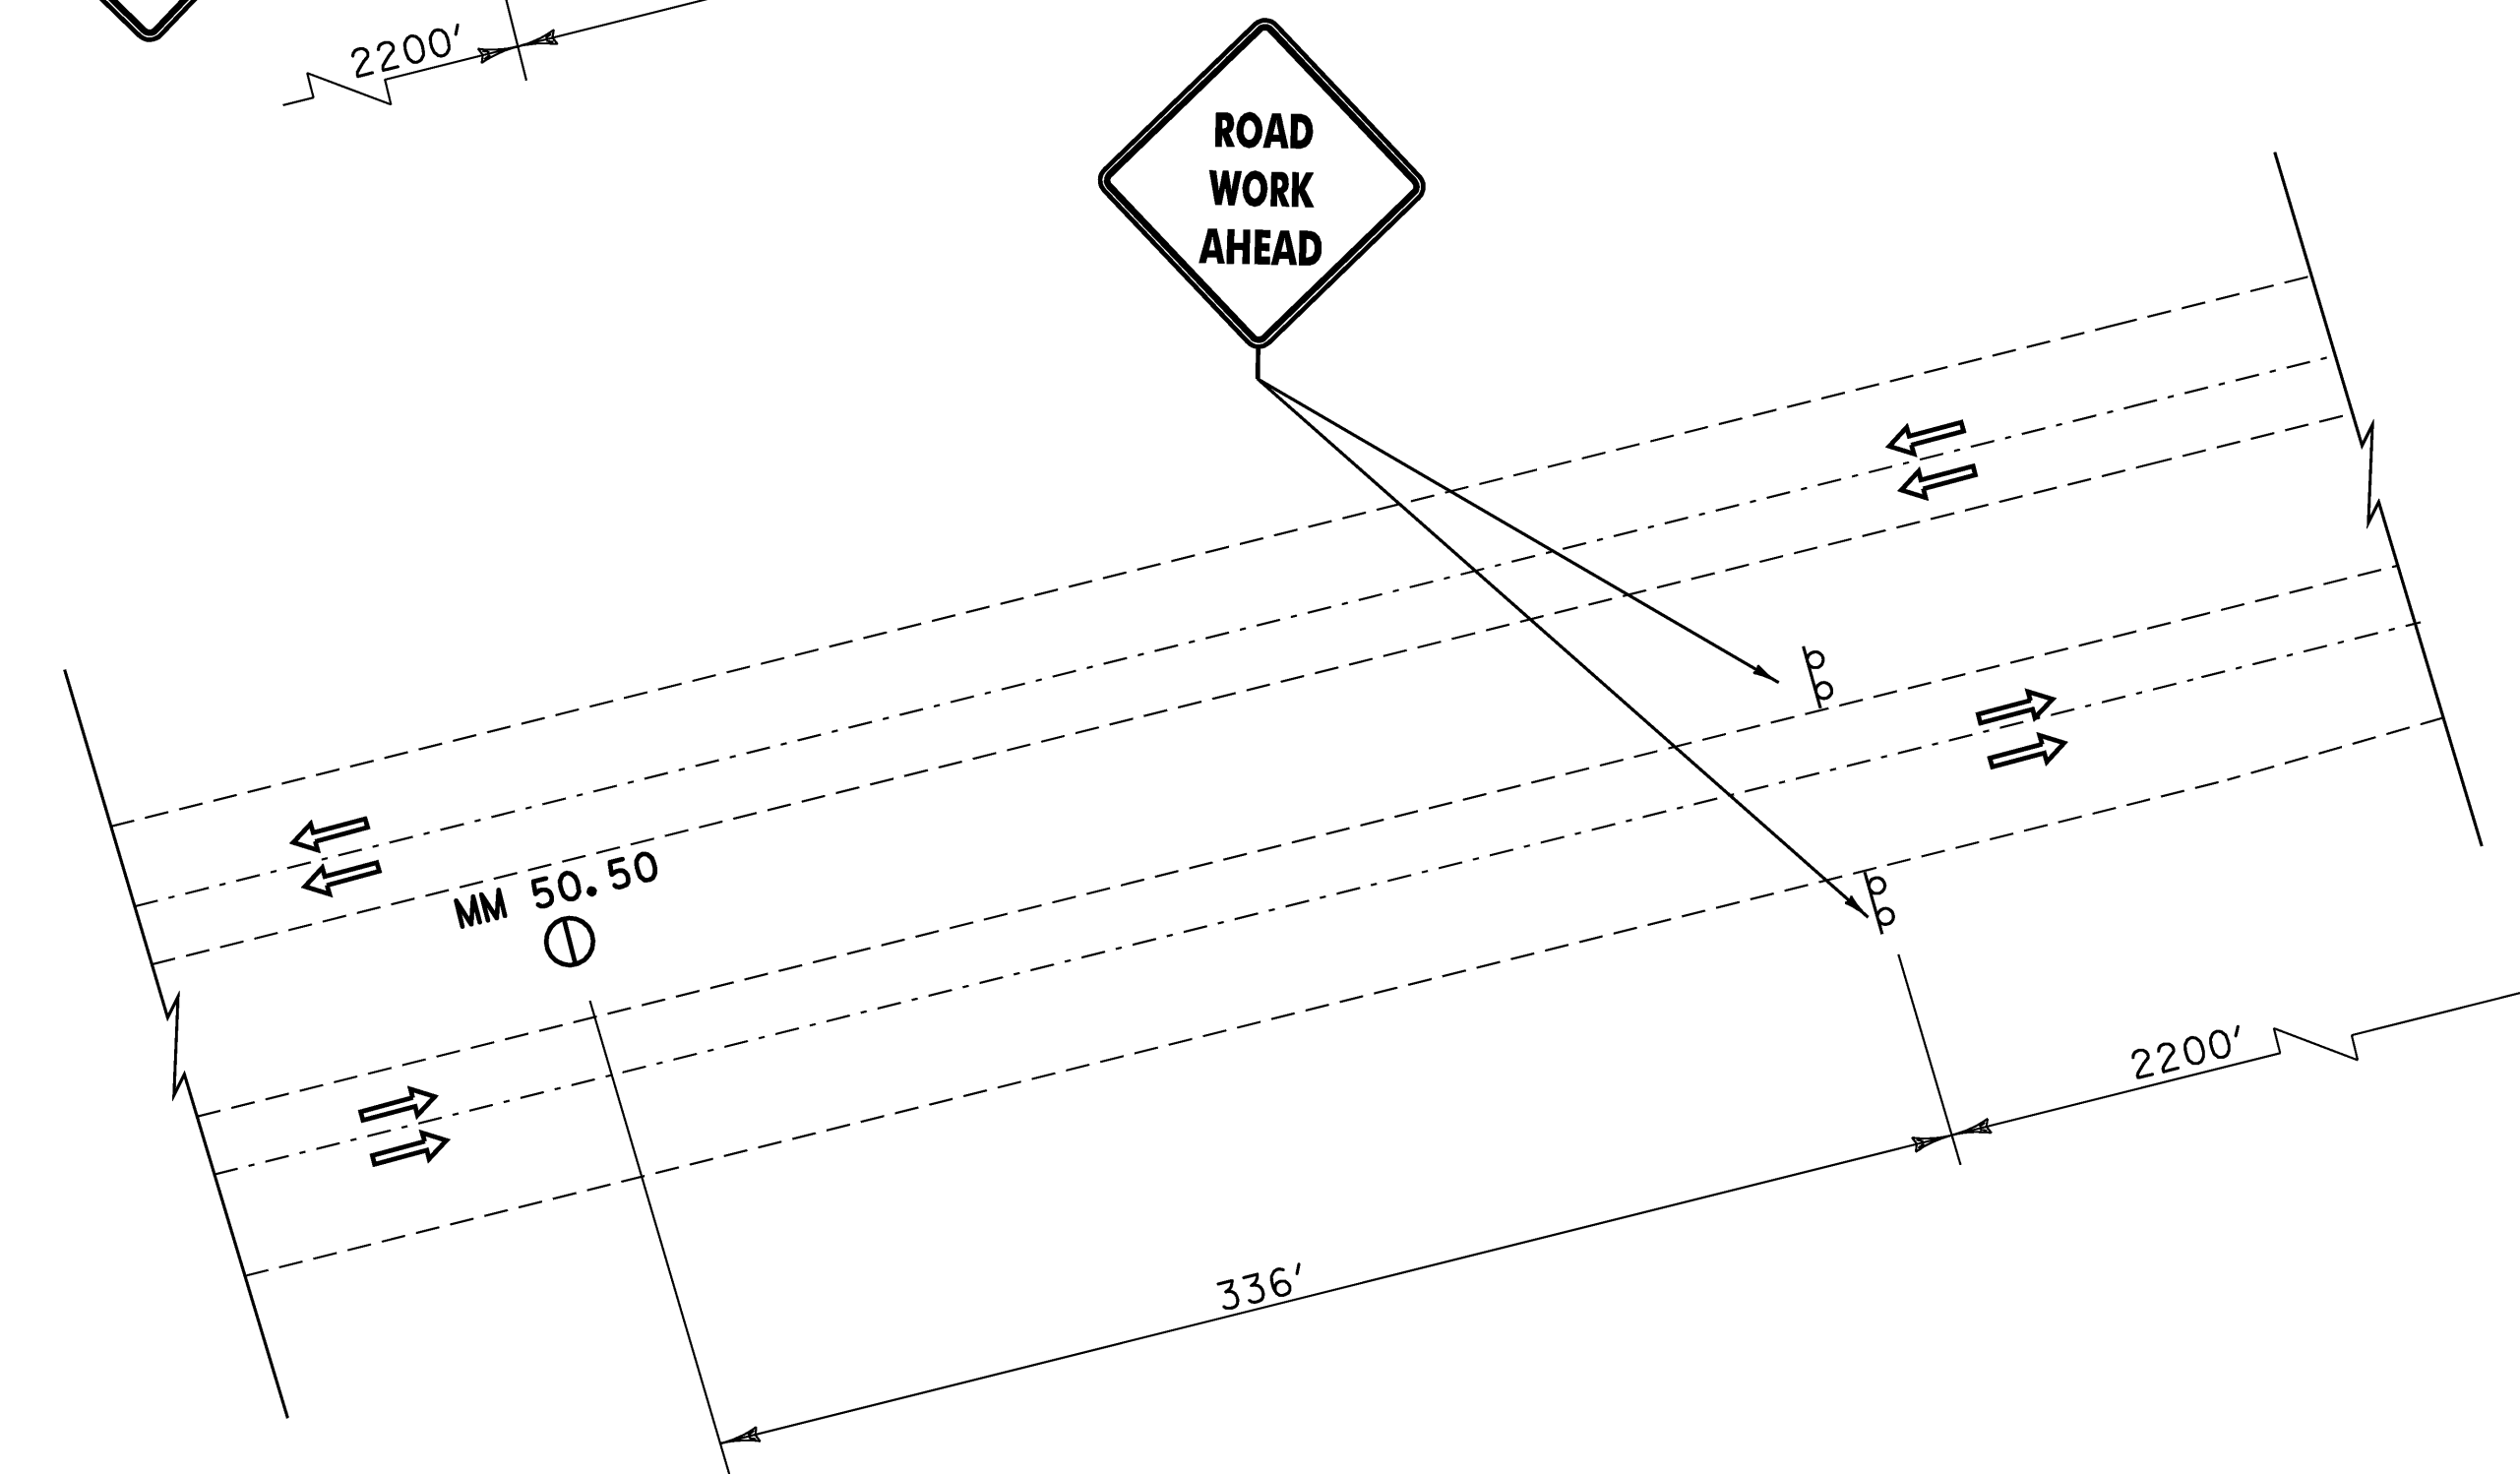

NOTE - TRAFFIC CONTROL PLANS ARE SHOWN USING THE ORIGINAL INTERSTATE PLANS

NORTHBOUND CLOSURE TRAFFIC CONTROL SHEET 1

SCALE 1" = 50'-0"
50 0 50

PROJECT: BERLIN	PROJECT NO. : IM 089-1 (20)
DESIGN FILE NAME: 99a270\structures\s99a270bdr_detnb.dgn	PLOT DATE: 05-DEC-2007
IPARM FILE NAME: s99a270trafnb01.i	DRAWN BY: C. MOONEY
DESIGNED BY: G. SPILAK	CHECKED BY: K. M. HIGGINS
SQUAD LEADER: C. P. WILLIAMS	SHEET: 27 OF 104
NORTHBOUND CLOSURE SHEET 1	