
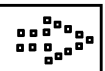
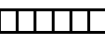
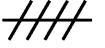



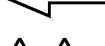


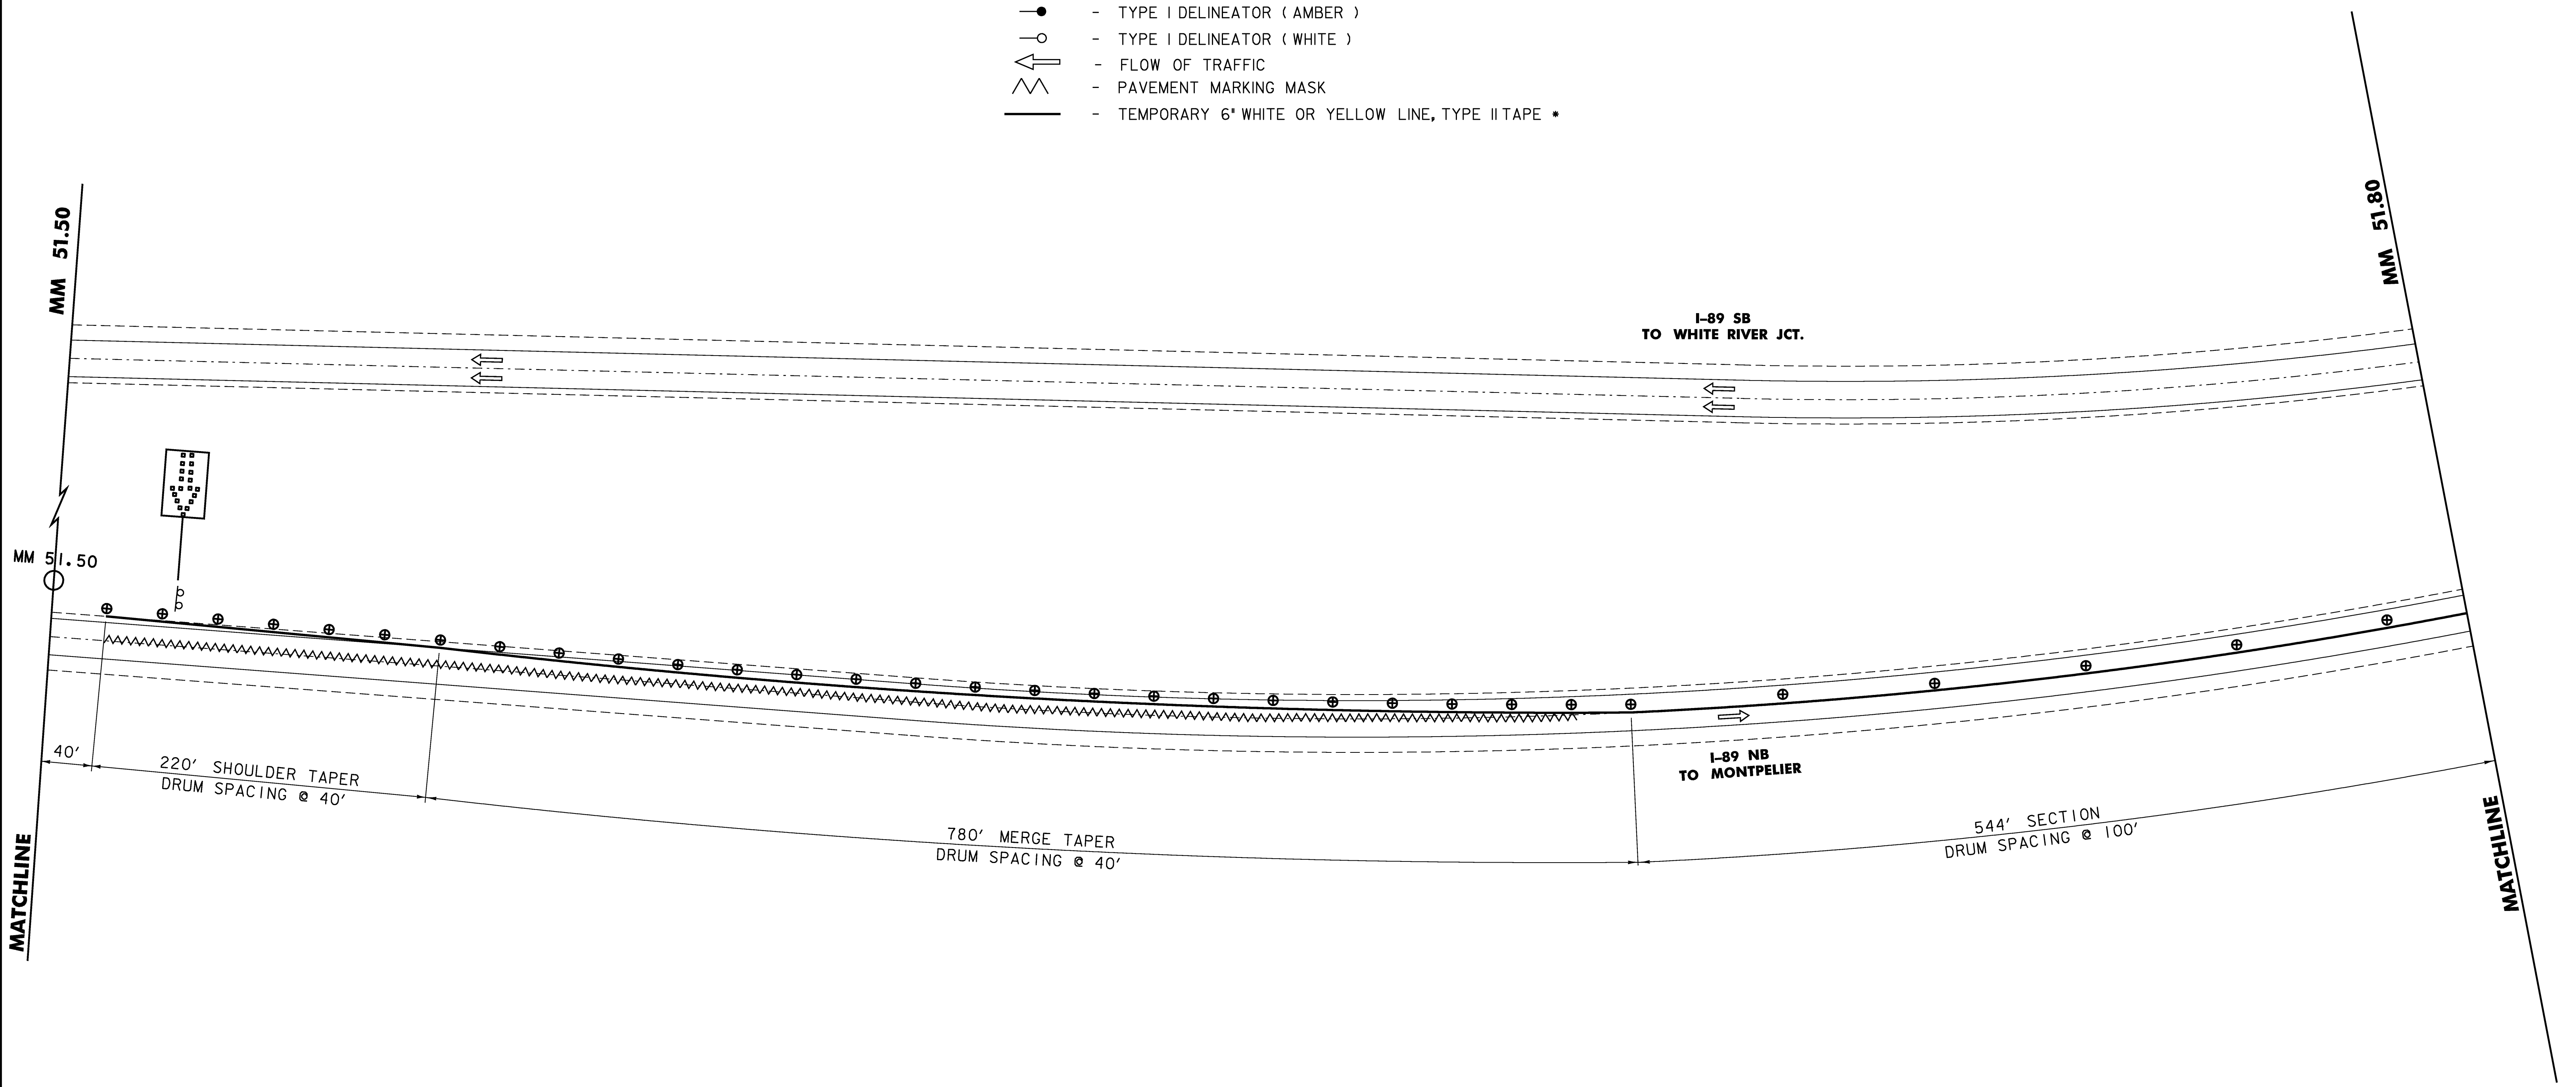
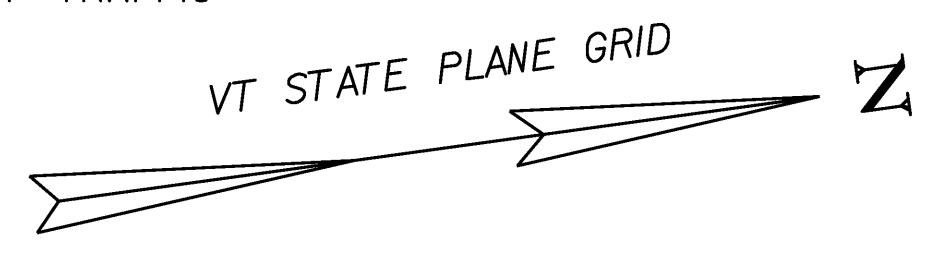


- LEGEND**
-  - TYPE III BARRICADES.
 -  - PORTABLE ARROW BOARD
 -  - TEMPORARY TRAFFIC BARRIER
 -  - REMOVAL OF EXISTING PAVEMENT MARKING
 -  - REFLECTORIZED PLASTIC DRUM
 -  - TYPE I DELINEATOR (AMBER)
 -  - TYPE I DELINEATOR (WHITE)
 -  - FLOW OF TRAFFIC
 -  - PAVEMENT MARKING MASK
 -  - TEMPORARY 6" WHITE OR YELLOW LINE, TYPE II TAPE *

* WHITE ON RIGHT, YELLOW ON LEFT WITH FLOW OF TRAFFIC



NOTE - TRAFFIC CONTROL PLANS ARE SHOWN USING THE ORIGINAL INTERSTATE PLANS

**NORTHBOUND CLOSURE
TRAFFIC CONTROL SHEET 2**

PROJECT: BERLIN	PROJECT NO.: IM 089-1 (20)
--------------------	-------------------------------

DESIGN FILE NAME: 99a270\structures\s99a270bdr_detnb.dgn	PLOT DATE: 05-DEC-2007
IPARM FILE NAME: s99a270trafnb02.i	DRAWN BY: C. MOONEY
DESIGNED BY: G. SPILAK	CHECKED BY: K. M. HIGGINS
SQUAD LEADER: C. P. WILLIAMS	SHEET: 28 OF 104
NORTHBOUND CLOSURE SHEET 2	

