


LEGEND

- ☐ - TYPE III BARRICADES.
- ▣ - PORTABLE ARROW BOARD
- ▤ - TEMPORARY TRAFFIC BARRIER
- /// - REMOVAL OF EXISTING PAVEMENT MARKING
- ⊕ - REFLECTORIZED PLASTIC DRUM
- - TYPE I DELINEATOR (AMBER)
- - TYPE I DELINEATOR (WHITE)
- ➡ - FLOW OF TRAFFIC
- ⋈ - PAVEMENT MARKING MASK
- - TEMPORARY 6" WHITE OR YELLOW LINE, TYPE II TAPE *
- * WHITE ON RIGHT, YELLOW ON LEFT WITH FLOW OF TRAFFIC

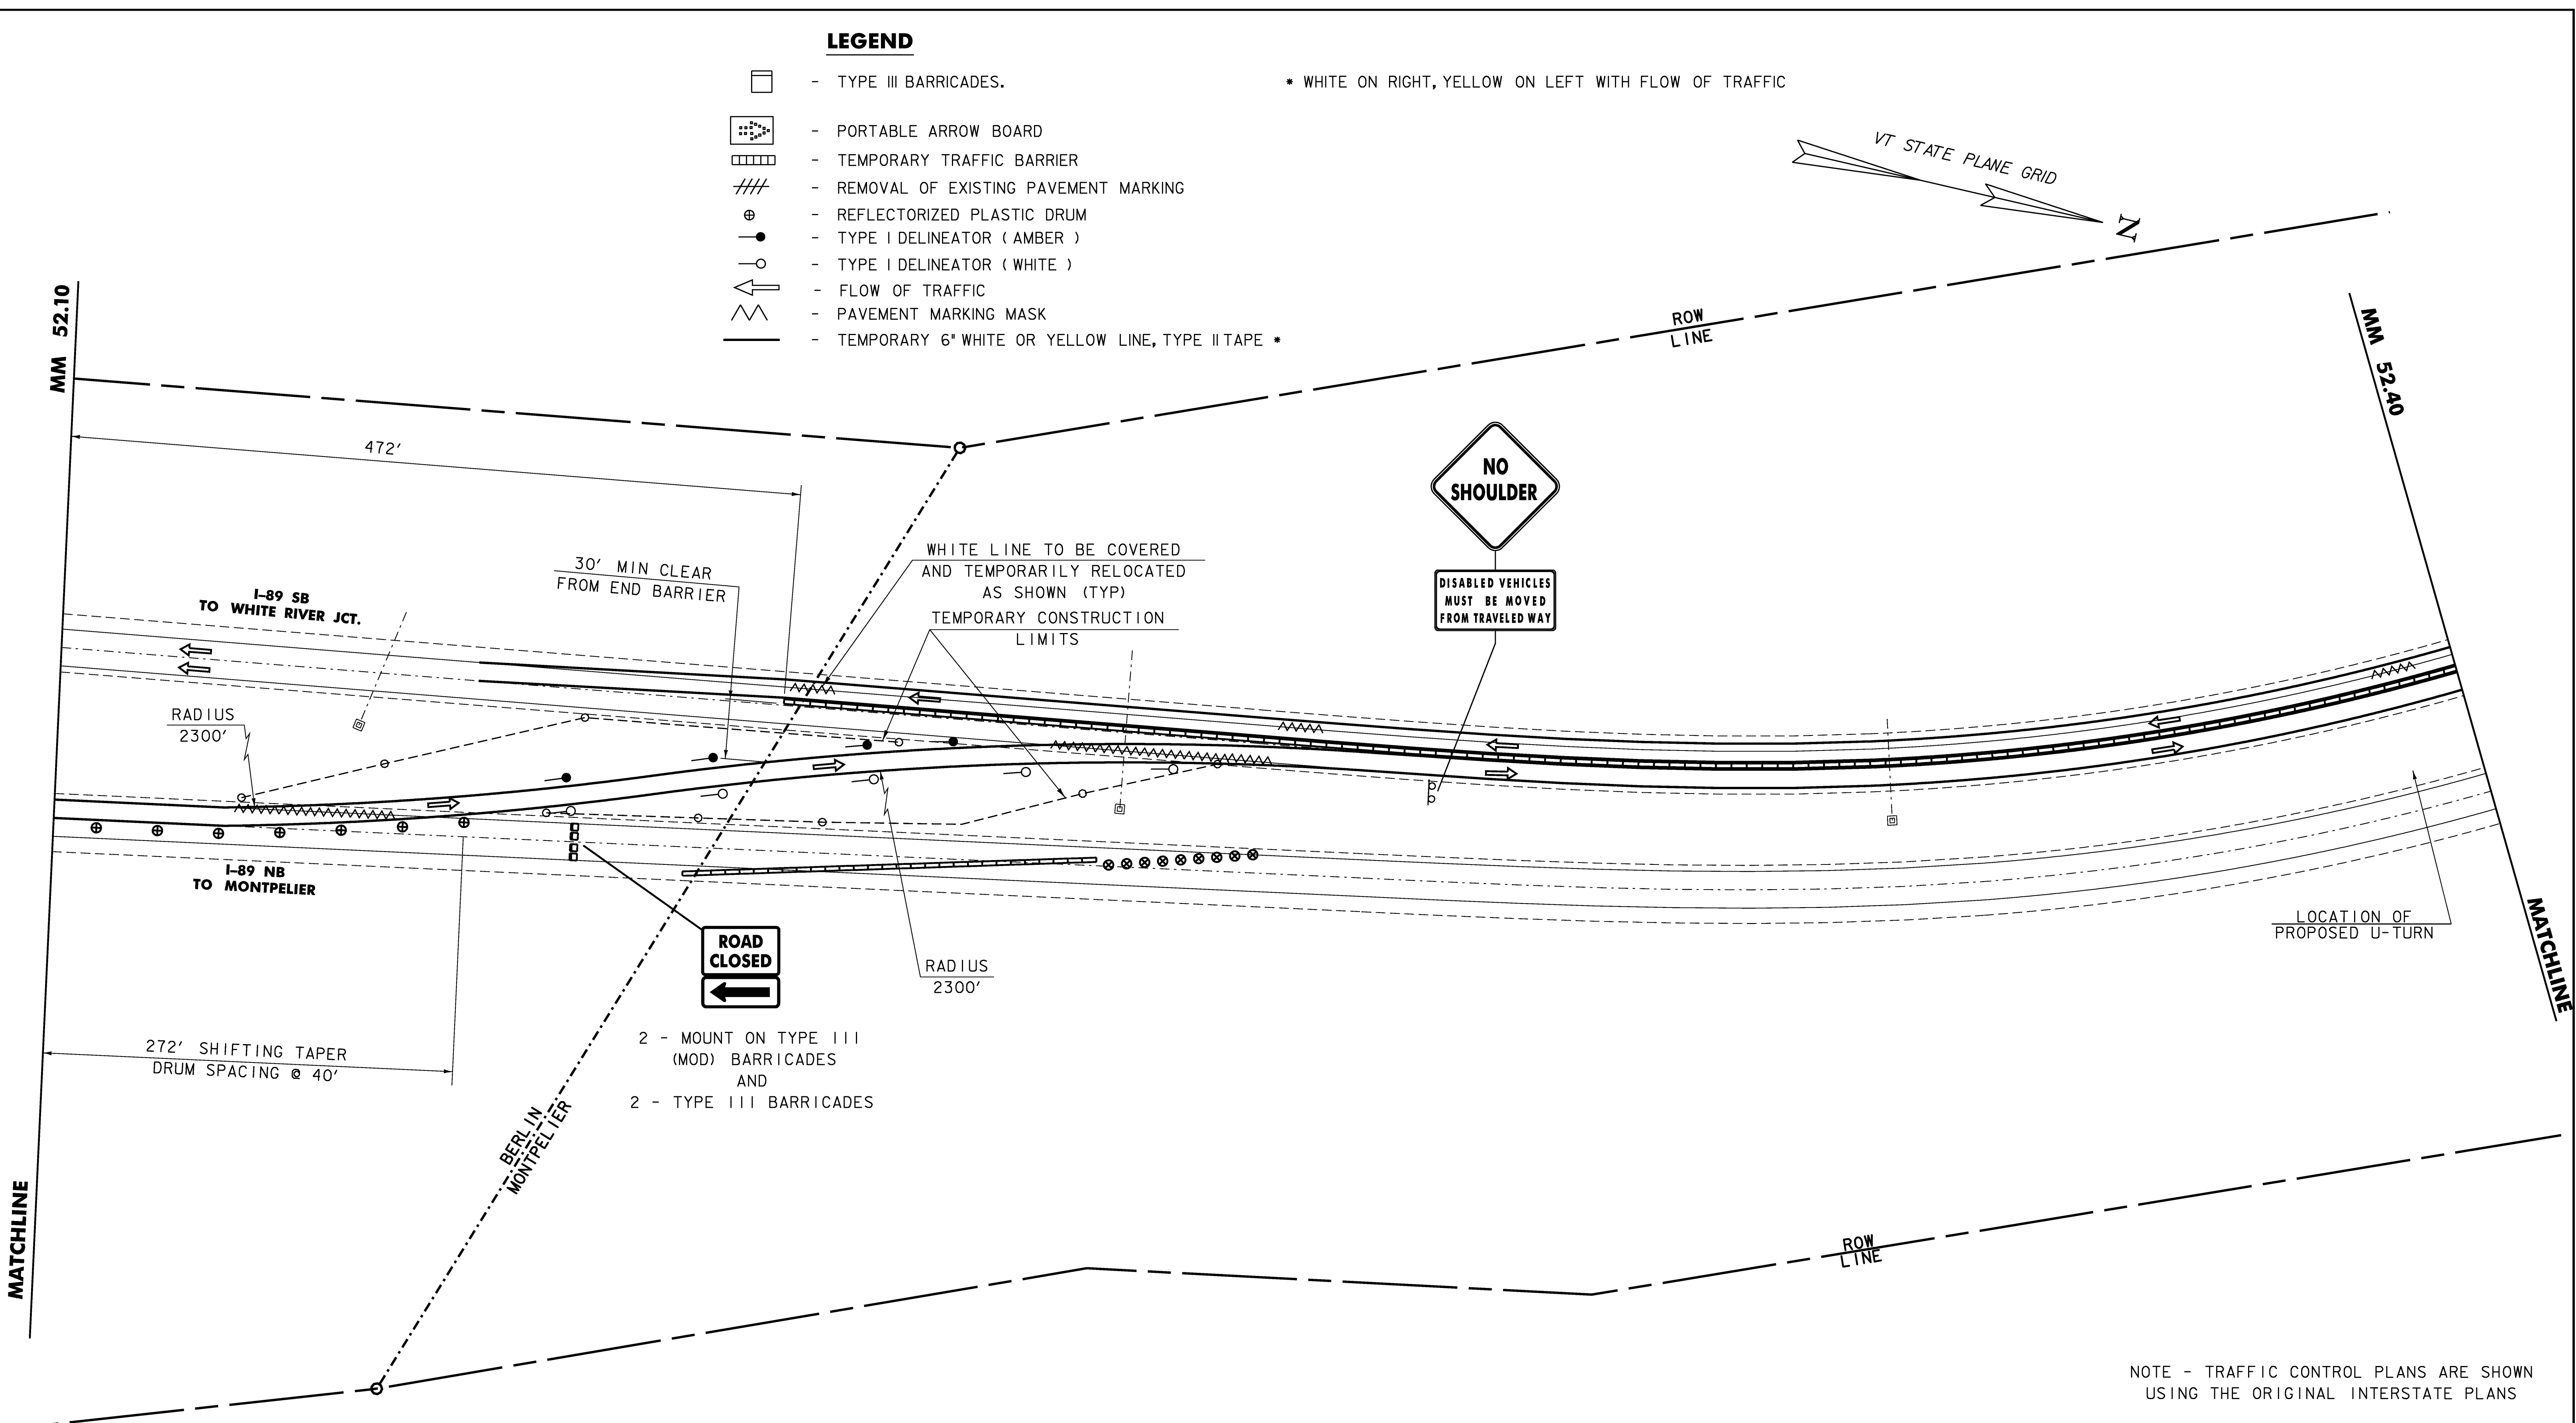

2 - MOUNT ON TYPE III (MOD) BARRICADES AND
2 - TYPE III BARRICADES

NOTE - TRAFFIC CONTROL PLANS ARE SHOWN USING THE ORIGINAL INTERSTATE PLANS

NORTHBOUND CLOSURE TRAFFIC CONTROL SHEET 4

PROJECT: BERLIN	PROJECT NO.: IM 089-1 (20)
DESIGN FILE NAME: s99a270\structures\s99a270bdr_detnb.dgn	PLOT DATE: 05-DEC-2007
IPARM FILE NAME: s99a270trafnb04.i	DESIGNED BY: G. SPILAK
SQUAD LEADER: C.P. WILLIAMS	DRAWN BY: C. MOONEY
NORTHBOUND CLOSURE SHEET 4	CHECKED BY: K.M. HIGGINS
	SHEET: 30 OF 104

