



- LEGEND**
- TYPE III BARRICADES.
 - PORTABLE ARROW BOARD
 - TEMPORARY TRAFFIC BARRIER
 - REMOVAL OF EXISTING PAVEMENT MARKING
 - REFLECTORIZED PLASTIC DRUM
 - TYPE I DELINEATOR (AMBER)
 - TYPE I DELINEATOR (WHITE)
 - FLOW OF TRAFFIC
 - PAVEMENT MARKING MASK
 - TEMPORARY 6" WHITE OR YELLOW LINE, TYPE II TAPE •
- WHITE ON RIGHT, YELLOW ON LEFT WITH FLOW OF TRAFFIC

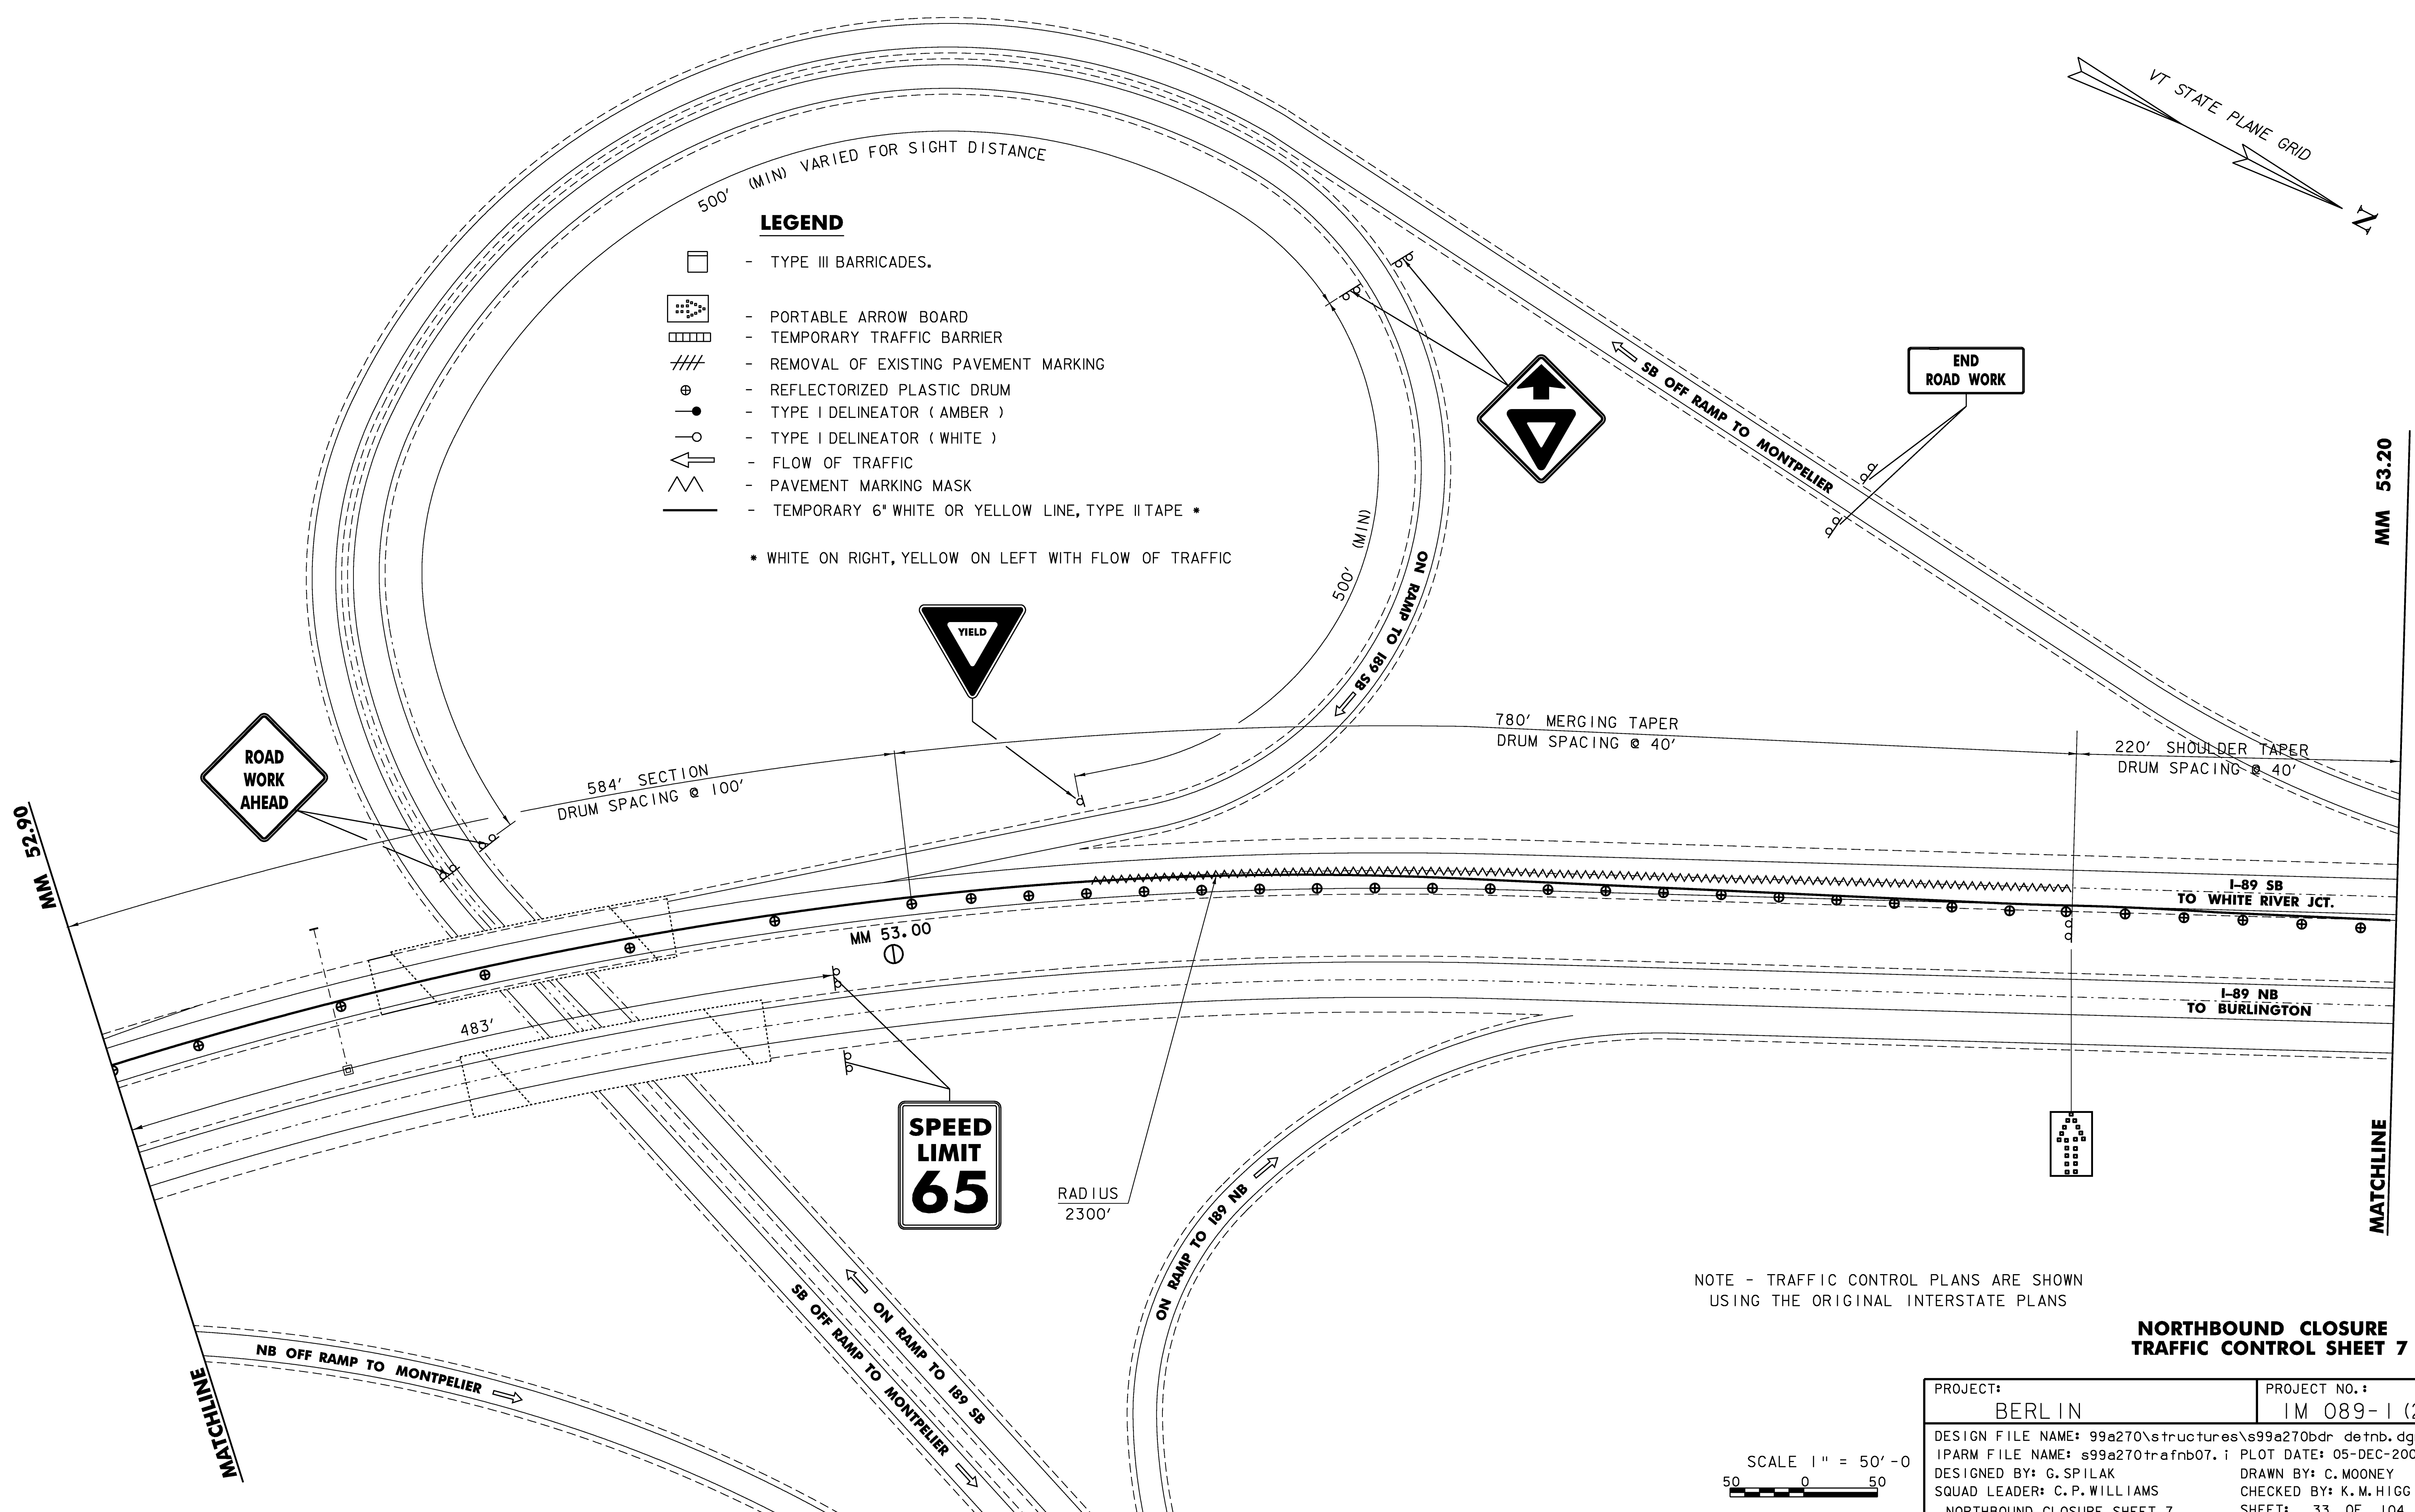

NOTE - TRAFFIC CONTROL PLANS ARE SHOWN USING THE ORIGINAL INTERSTATE PLANS

NORTHBOUND CLOSURE TRAFFIC CONTROL SHEET 7

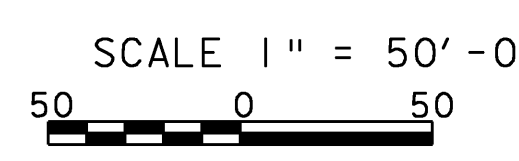

PROJECT: BERLIN	PROJECT NO. : IM 089-1 (20)
DESIGN FILE NAME: 99a270\structures\s99a270bdr_detnb.dgn	PLOT DATE: 05-DEC-2007
IPARM FILE NAME: s99a270trafnb07.i	DESIGNED BY: G. SPILAK
SQUAD LEADER: C.P. WILLIAMS	DRAWN BY: C. MOONEY
NORTHBOUND CLOSURE SHEET 7	CHECKED BY: K.M. HIGGINS
	SHEET: 33 OF 104