


LEGEND

← - FLOW OF TRAFFIC

MM 53.20

MATCHLINE

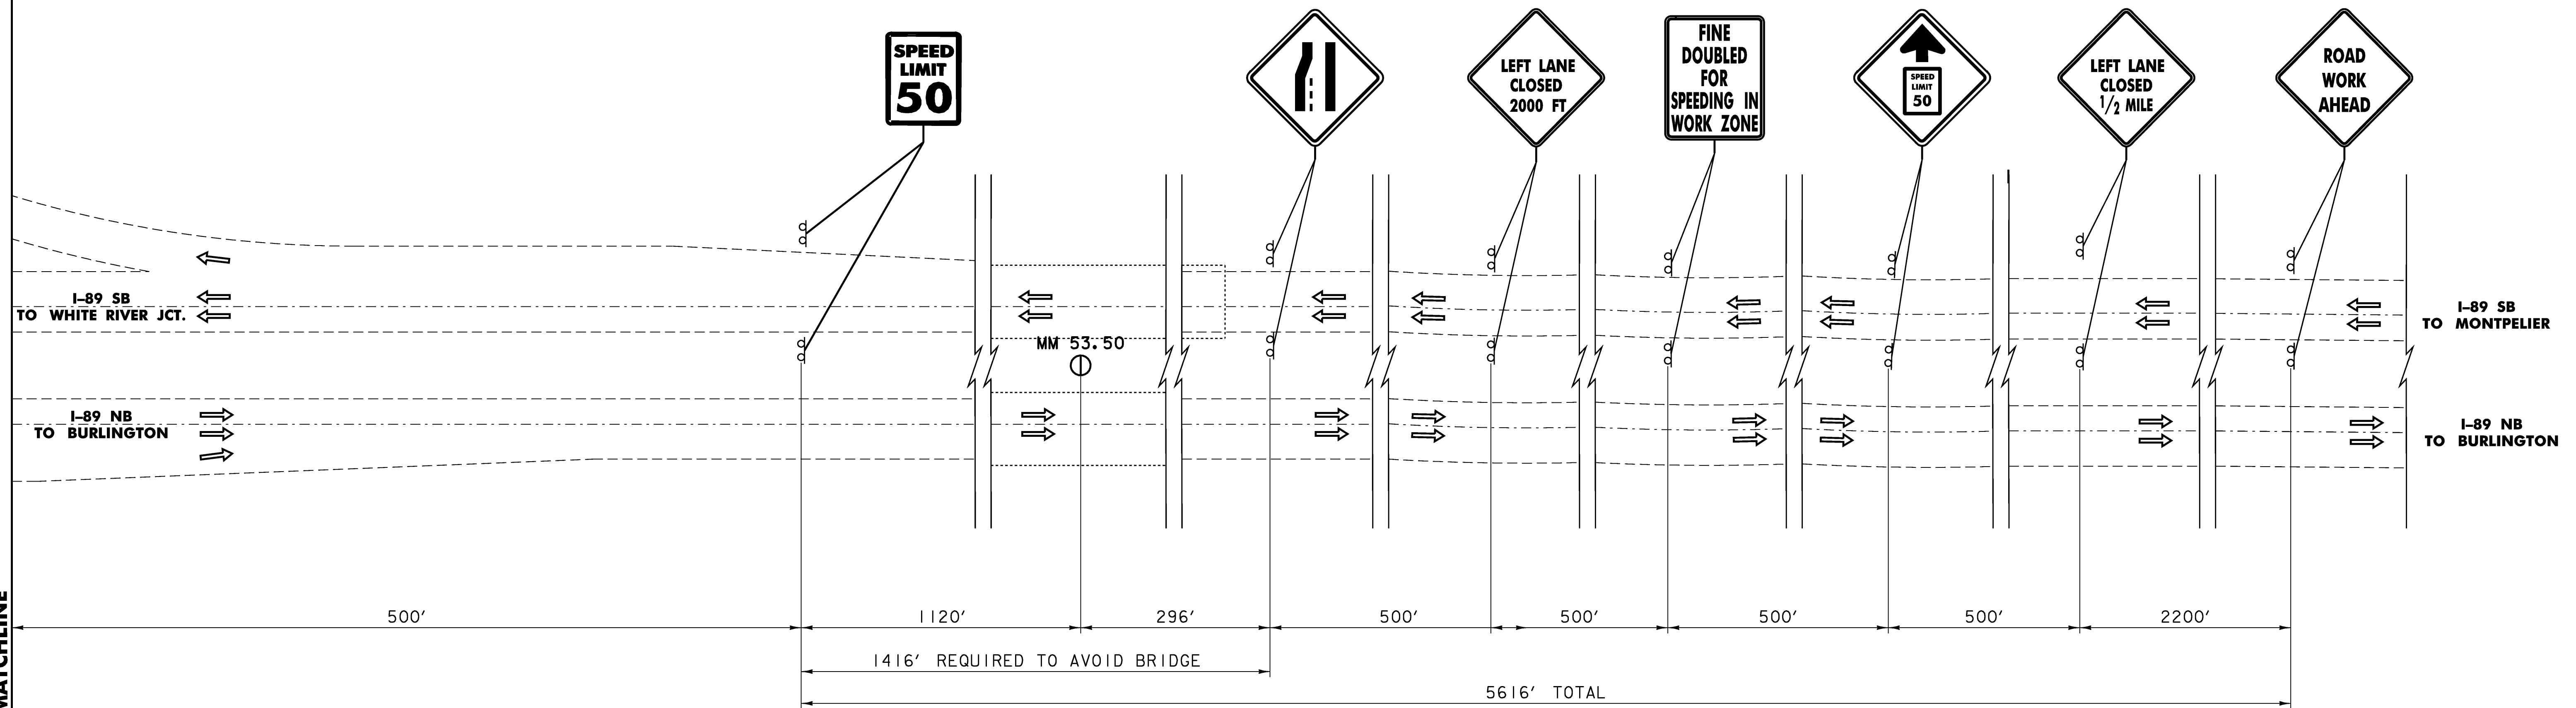

APPROACH SIGNS

**NORTHBOUND CLOSURE
TRAFFIC CONTROL SHEET 8**

PROJECT: BERLIN	PROJECT NO.: IM 089-1 (20)
DESIGN FILE NAME: 99a270\structures\s99a270bdr_detnb.dgn	PLOT DATE: 05-DEC-2007
IPARM FILE NAME: s99a270trafnb08.i	DRAWN BY: C. MOONEY
DESIGNED BY: G. SPILAK	CHECKED BY: K. M. HIGGINS
SQUAD LEADER: C. P. WILLIAMS	SHEET: 34 OF 104
NORTHBOUND CLOSURE SHEET 8	

SCALE 1" = 50'-0"
50 0 50

NOTE - TRAFFIC CONTROL PLANS ARE SHOWN
USING THE ORIGINAL INTERSTATE PLANS