

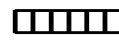
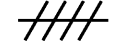

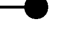
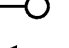



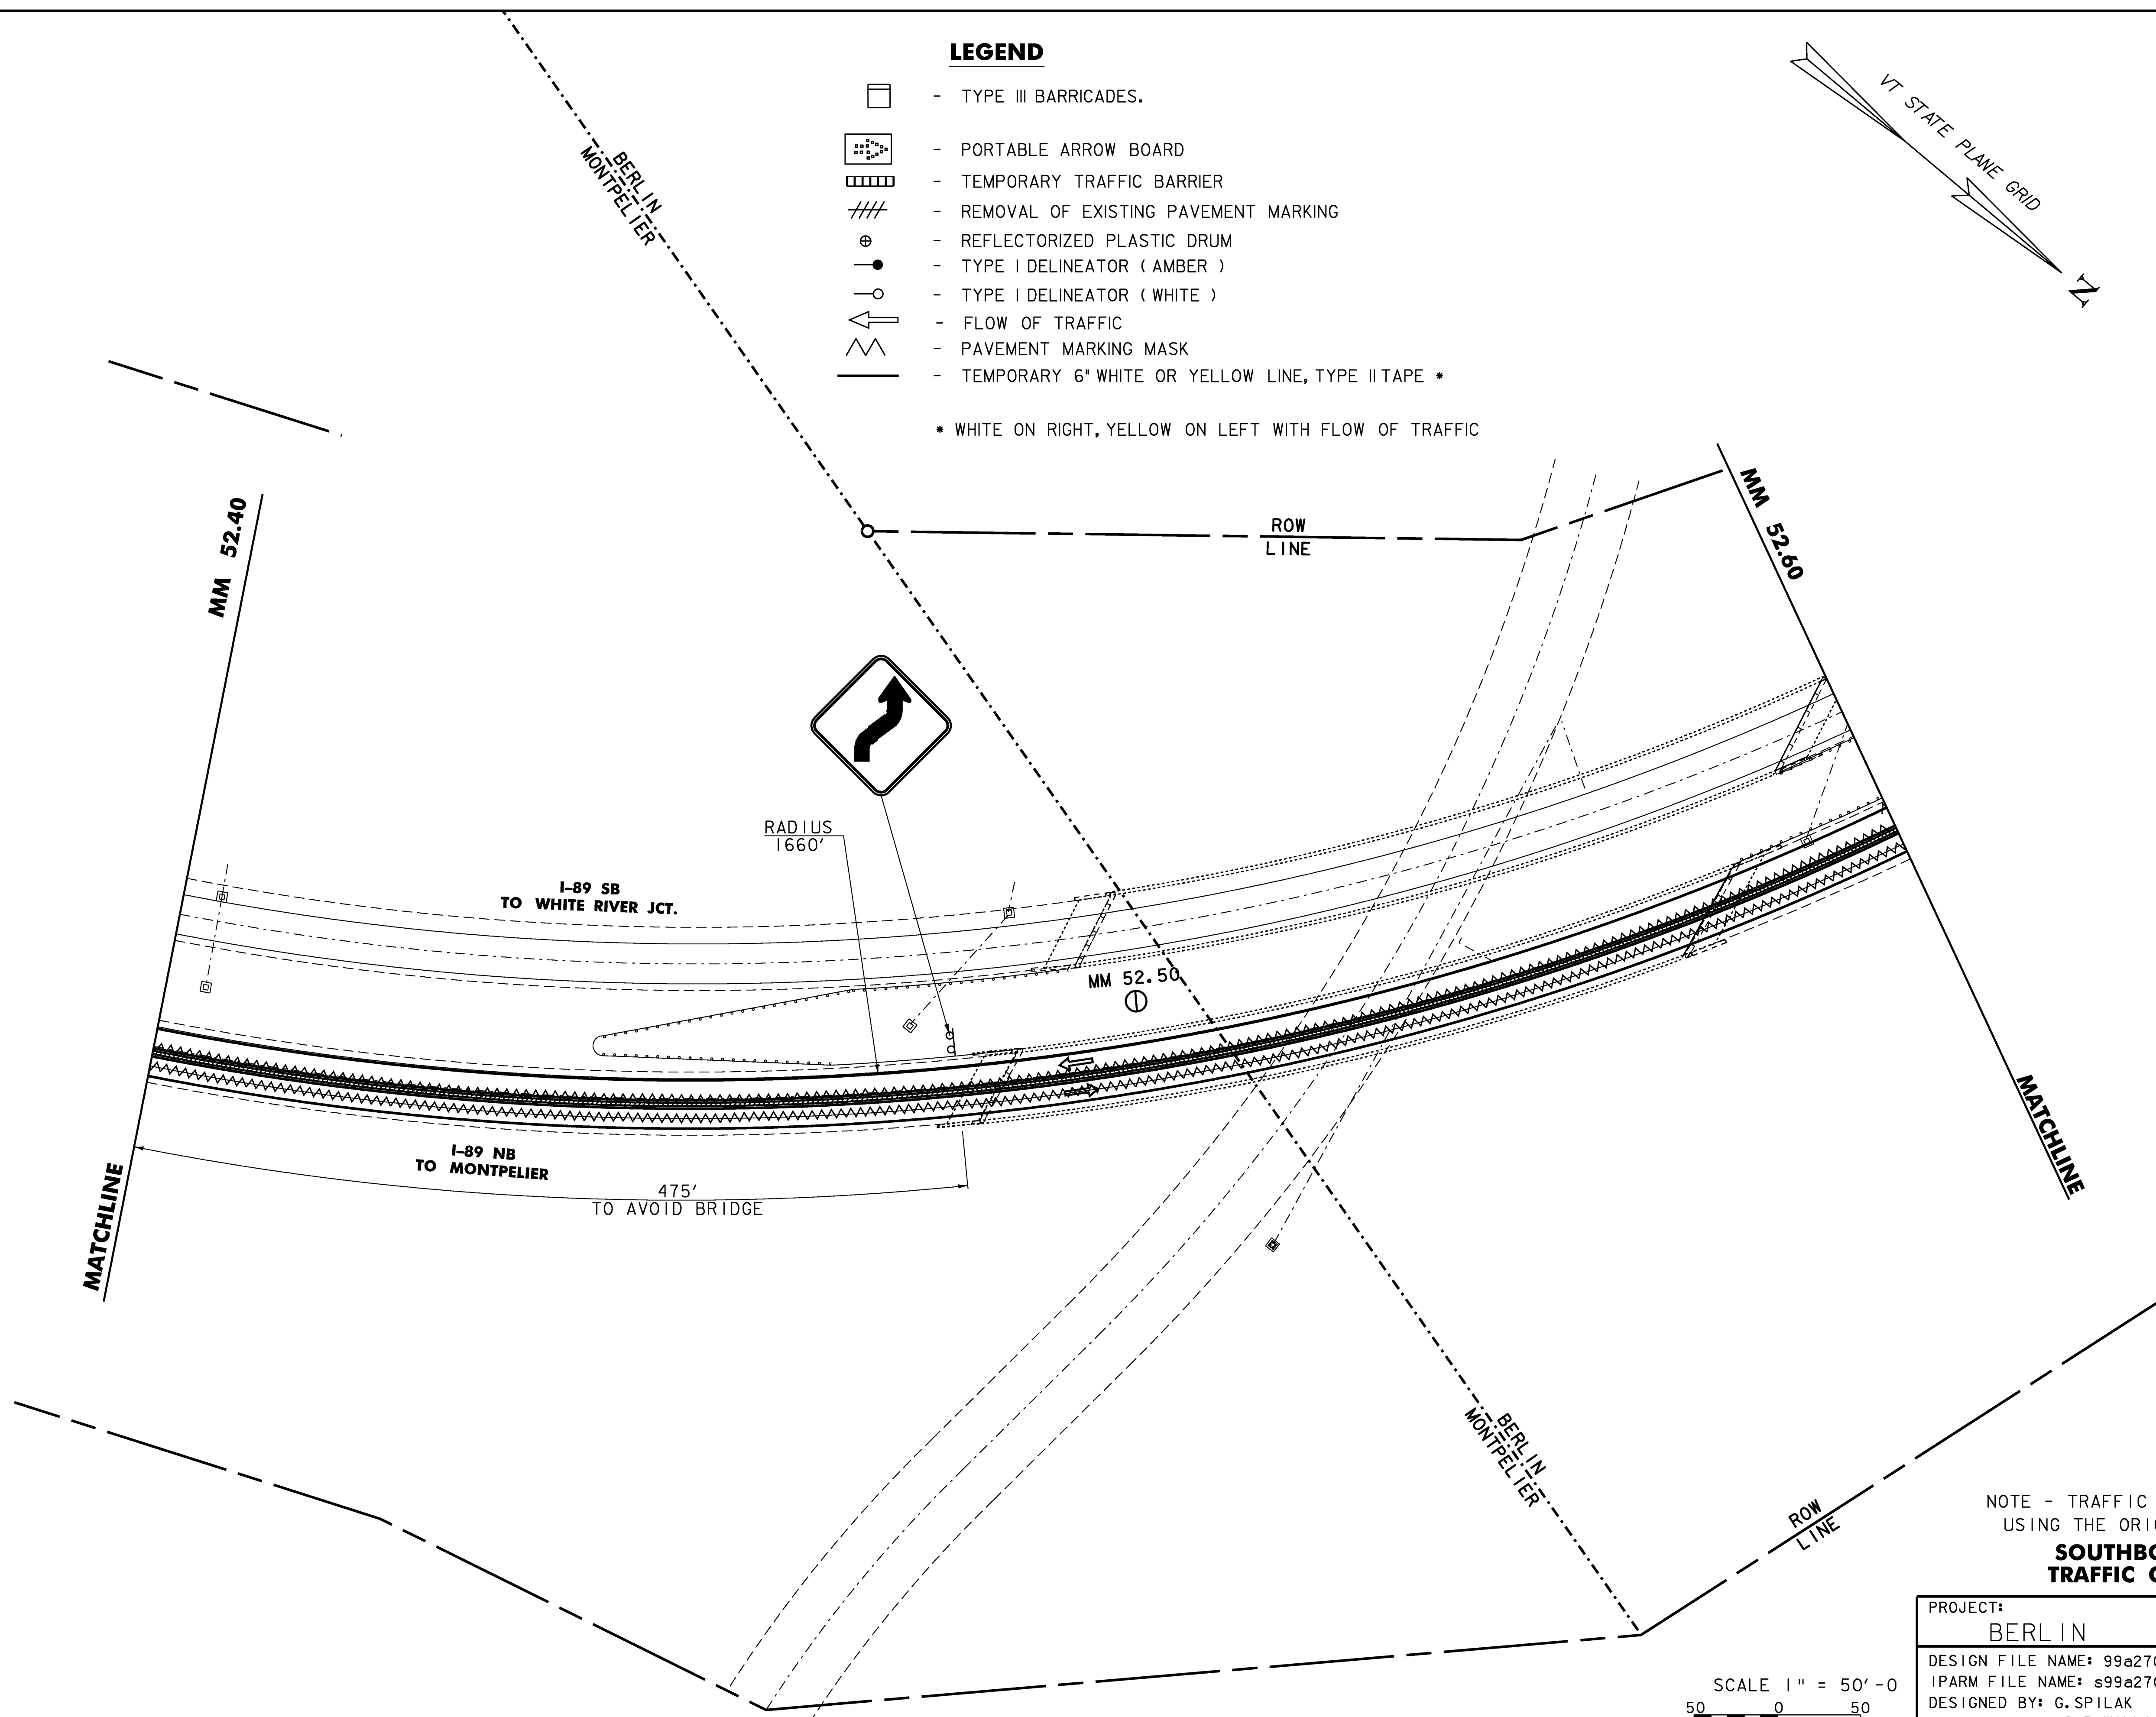
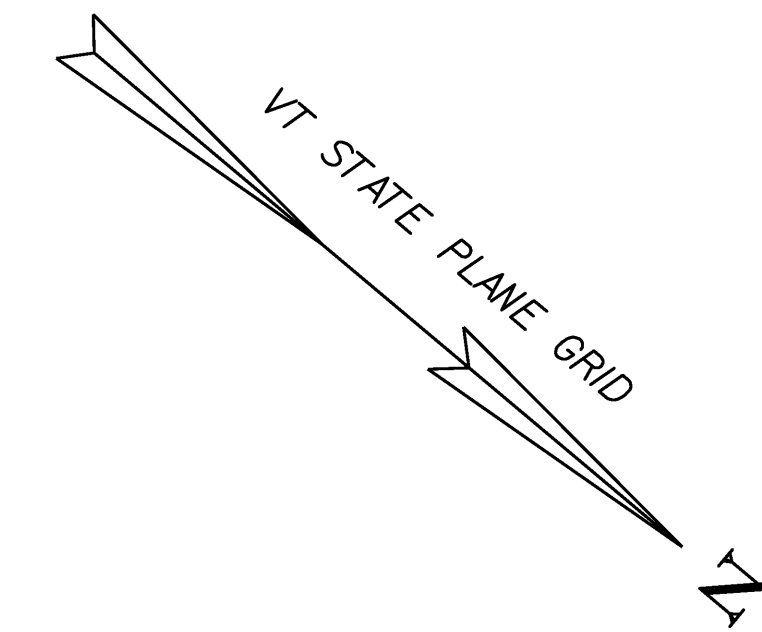


LEGEND

-  - TYPE III BARRICADES.
-  - PORTABLE ARROW BOARD
-  - TEMPORARY TRAFFIC BARRIER
-  - REMOVAL OF EXISTING PAVEMENT MARKING
-  - REFLECTORIZED PLASTIC DRUM
-  - TYPE I DELINEATOR (AMBER)
-  - TYPE I DELINEATOR (WHITE)
-  - FLOW OF TRAFFIC
-  - PAVEMENT MARKING MASK
-  - TEMPORARY 6' WHITE OR YELLOW LINE, TYPE II TAPE *

* WHITE ON RIGHT, YELLOW ON LEFT WITH FLOW OF TRAFFIC



NOTE - TRAFFIC CONTROL PLANS ARE SHOWN USING THE ORIGINAL INTERSTATE PLANS

SOUTHBOUND CLOSURE TRAFFIC CONTROL SHEET 5

PROJECT:	BERLIN	PROJECT NO.:	IM 089-1 (20)
DESIGN FILE NAME:	99a270\structures\s99a270bdr_detsb.dgn	PLOT DATE:	05-DEC-2007
IPARM FILE NAME:	s99a270trafsb05.i	DRAWN BY:	H. I. SALLS
DESIGNED BY:	G. SPILAK	CHECKED BY:	K. M. HIGGINS
SQUAD LEADER:	C. P. WILLIAMS		
SOUTHBOUND CLOSURE SHEET 5		SHEET:	39 OF 104

