




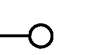







LEGEND


-  - TYPE III BARRICADES.
-  - PORTABLE ARROW BOARD
-  - TEMPORARY TRAFFIC BARRIER
-  - REMOVAL OF EXISTING PAVEMENT MARKING
-  - REFLECTORIZED PLASTIC DRUM
-  - TYPE I DELINEATOR (AMBER)
-  - TYPE I DELINEATOR (WHITE)
-  - FLOW OF TRAFFIC
-  - PAVEMENT MARKING MASK
-  - TEMPORARY 6' WHITE OR YELLOW LINE, TYPE II TAPE *

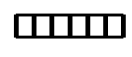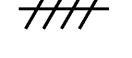* WHITE ON RIGHT, YELLOW ON LEFT WITH FLOW OF TRAFFIC

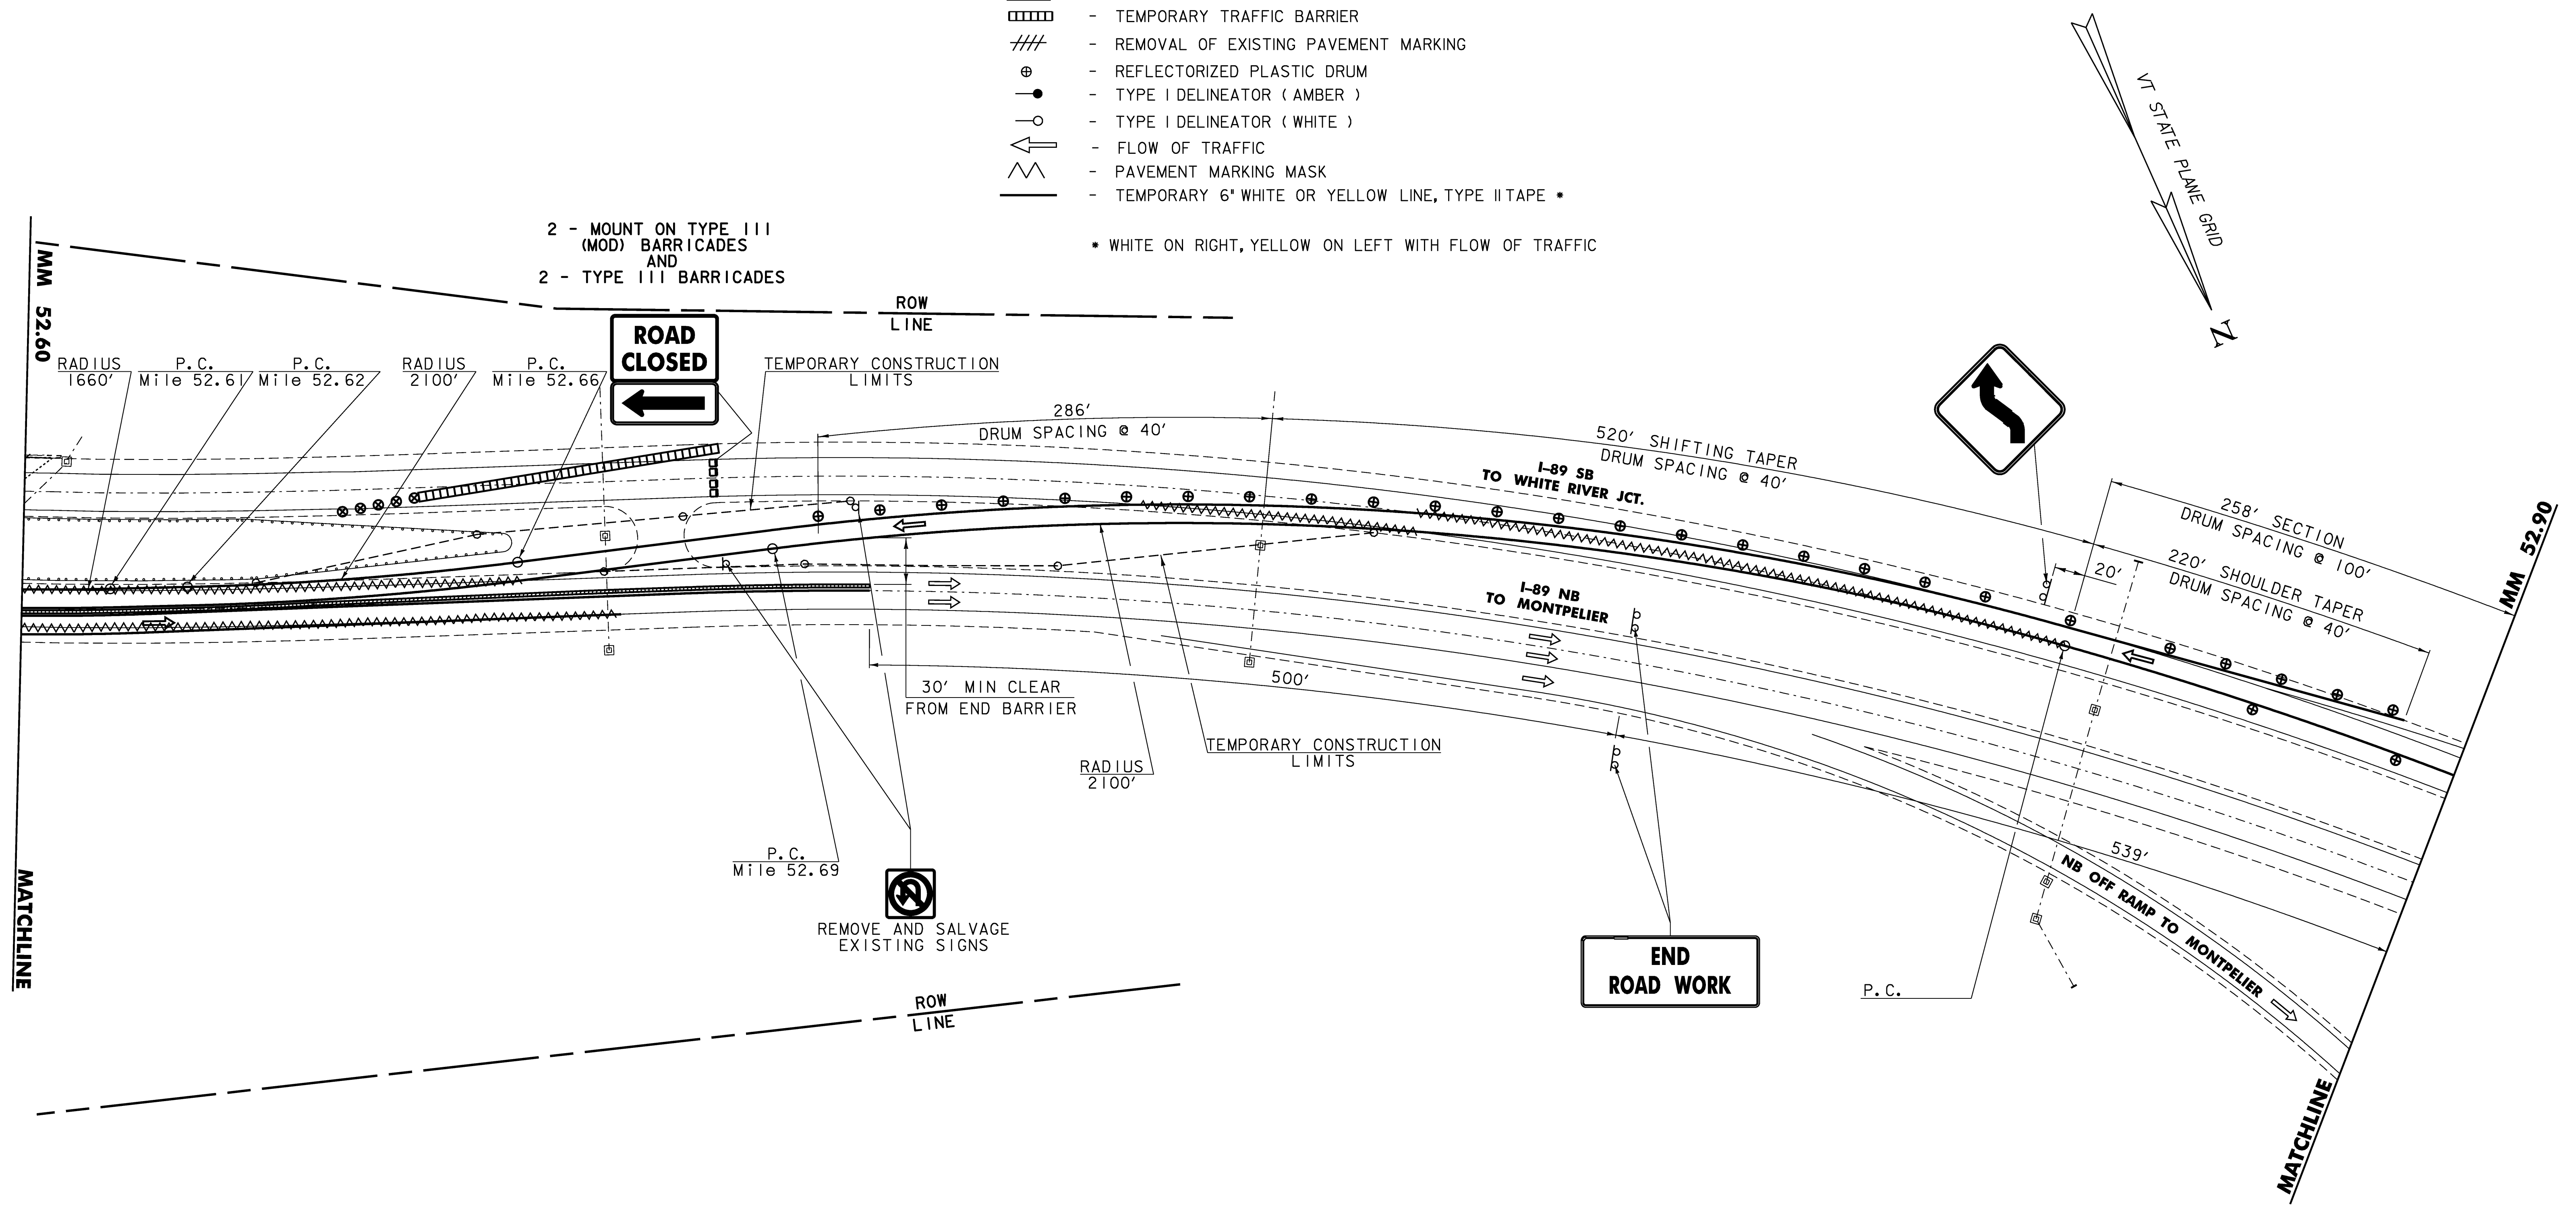

**SOUTHBOUND CLOSURE
TRAFFIC CONTROL SHEET 6**

NOTE - TRAFFIC CONTROL PLANS ARE SHOWN
USING THE ORIGINAL INTERSTATE PLANS

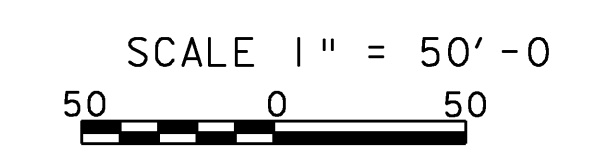

PROJECT: BERLIN	PROJECT NO. : IM 089-1 (20)
DESIGN FILE NAME: 99a270\structures\s99a270bdr_detsb.dgn	PLOT DATE: 05-DEC-2007
IPARM FILE NAME: s99a270trafsb06.i	DESIGNED BY: G. SPILAK
SQUAD LEADER: C.P. WILLIAMS	DRAWN BY: H. I. SALLS
SOUTHBOUND CLOSURE SHEET 6	CHECKED BY: K.M. HIGGINS
	SHEET: 40 OF 104