


MM 53.20

MATCHLINE


LEGEND

← - FLOW OF TRAFFIC

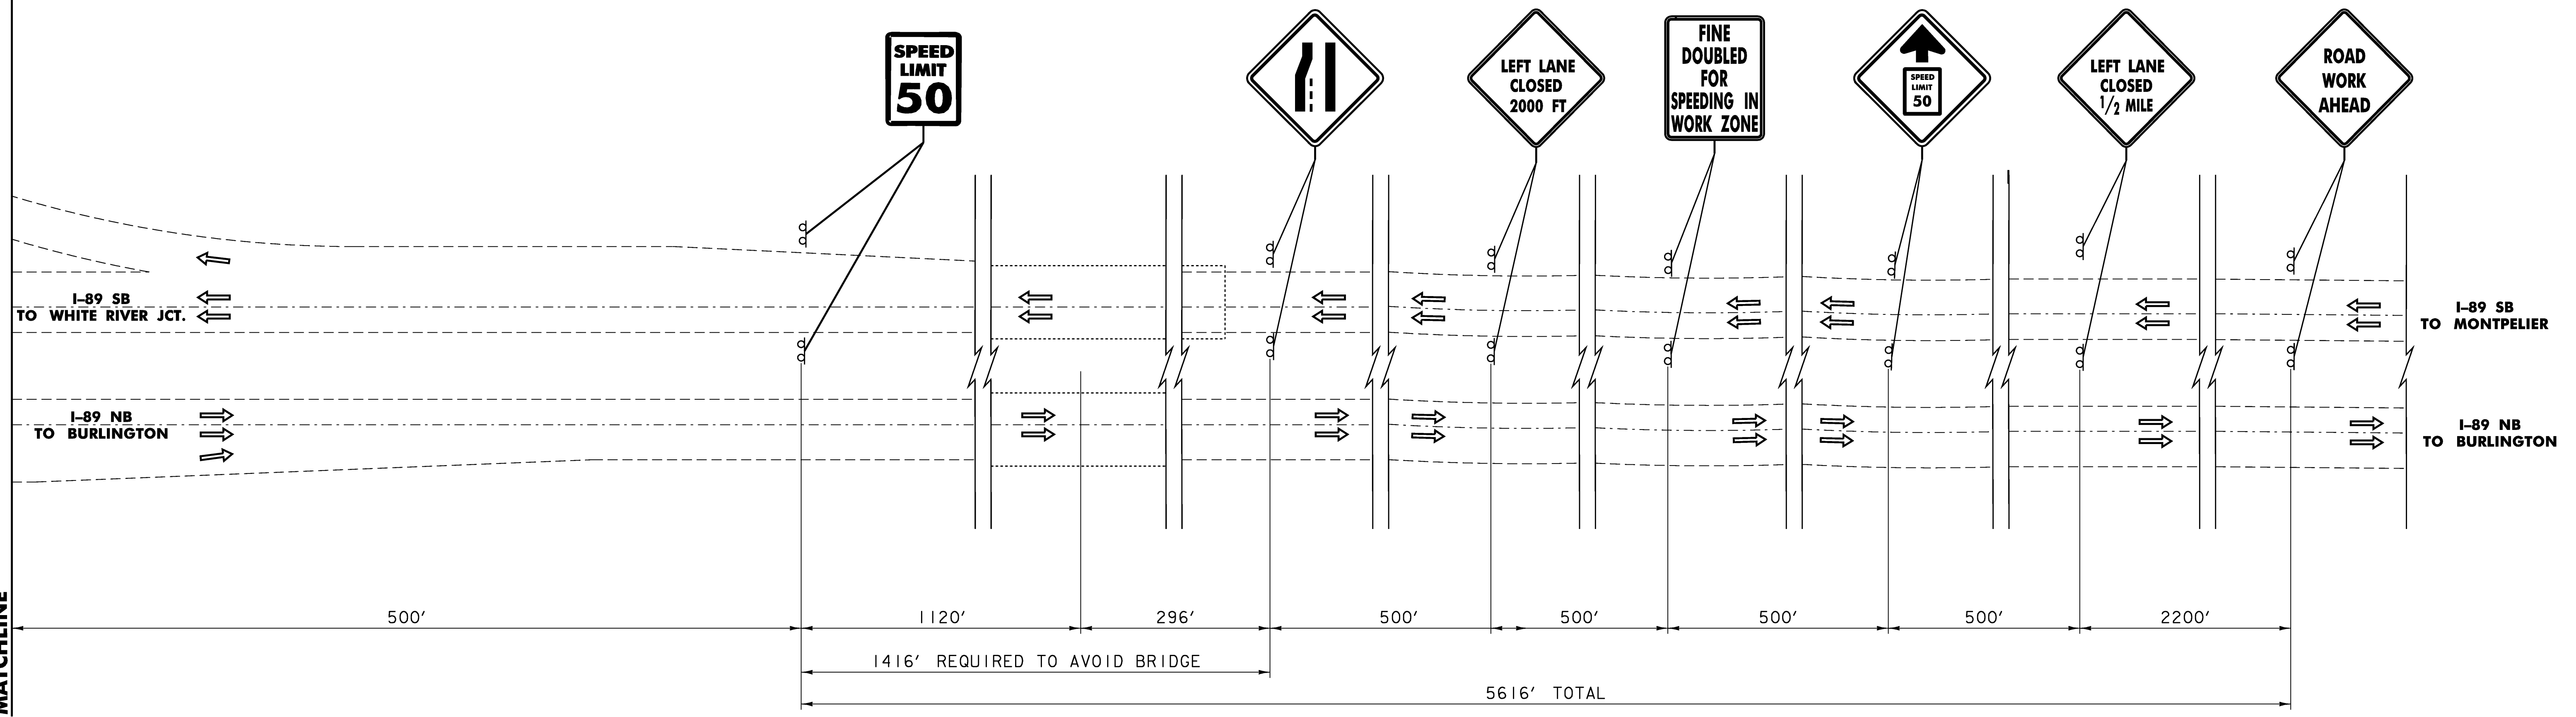

APPROACH SIGNS
SOUTHBOUND CLOSURE
TRAFFIC CONTROL SHEET 8

PROJECT:	BERLIN	PROJECT NO.:	IM 089-1 (20)
DESIGN FILE NAME:	99a270\structures\s99a270bdr_detsb.dgn	PLOT DATE:	05-DEC-2007
IPARM FILE NAME:	s99a270trafsb08.i	DESIGNED BY:	G. SPILAK
		DRAWN BY:	H. I. SALLS
		SQUAD LEADER:	C. P. WILLIAMS
		CHECKED BY:	K. M. HIGGINS
		SOUTHBOUND CLOSURE SHEET 8	SHEET: 42 OF 104

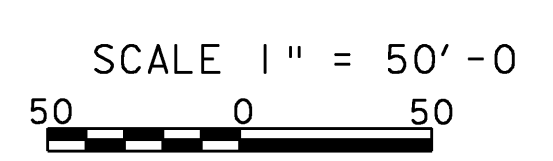

NOTE - TRAFFIC CONTROL PLANS ARE SHOWN USING THE ORIGINAL INTERSTATE PLANS