
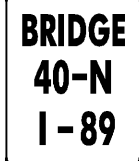










TRAFFIC SIGN SUMMARY SHEET

MILEMARKER, STATION, OR SIGN NUMBER	SIGN LEGEND	SIGN DIMENSIONS		NEW & SALVAGED SIGNS				EXISTING POST	NO. OF POSTS	NEW SIGN POSTS																REMARKS	SIGN DETAIL			
		E	A	WIDTH (In)	HEIGHT (In)	"A"	"B"			SALV SIGN	SALV TIS	FLANGED CHANNEL			SQUARE STEEL (In)			TUBULAR ALUMINUM Ø (In)			TUBULAR STEEL Ø (In)				W-SHAPE STEEL			DETAIL ON SHEET NUMBER	STD. SHEET NUMBER	
												lb/''	lb/''	lb/''	ANCHOR	SLEEVE	FOUND-ATION	G. SIZE	WEIGHT	POST SIZE	24"	30"	lb/''	lb/''	lb/''		lb/''			
																														1.12
STA 289+22 RT I-89 NB		1	36	48	12				2																	W I-8 (ASTM TYPE IX SHEETING)	E-150 E-160			
STA 290+49 RT I-89 NB		1	6	8	0.33				1	6.50																VD-70I	E-134 E-160			
STA 291+67 RT I-89 NB		1	36	48	12				0																	W I-8 SEE MOUNTING DETAILS SHEET 62 (ASTM TYPE IX SHEETING)	E-150			
STA 294+I RT I-89 NB		1	36	48	12				0																	W I-8 SEE MOUNTING DETAILS SHEET 62 (ASTM TYPE IX SHEETING)	E-150			
STA 294+I RT I-89 NB		1	36	36			1		1				15.875	1												R 3-4	E-143 E-151			
STA 294+I RT I-89 NB		1	36	36			1		1				15.875	1												R 3-4	E-143 E-151			
STA 297+29 RT I-89 NB		1	48	60	20				2				36.00	2												W13-2	E-150			
STA 395+99 LT I-89 SB		1	6	8	0.33				1	6.50																VD-70I	E-134 E-160			
MM 52.09 I-89 NB		1	48	48	16				2				37.75	2												VW8-14, SEE GENERAL NOTE 20 (SHEET 10)	SHEET 24			
MM 52.81 I-89 SB		1	48	48	16				2				42.16	2												VW8-14, SEE GENERAL NOTE 20 (SHEET 10)	SHEET 24			