


# I-91 EXIT #16 BRADFORD (VT ROUTE 25) INTERCHANGE

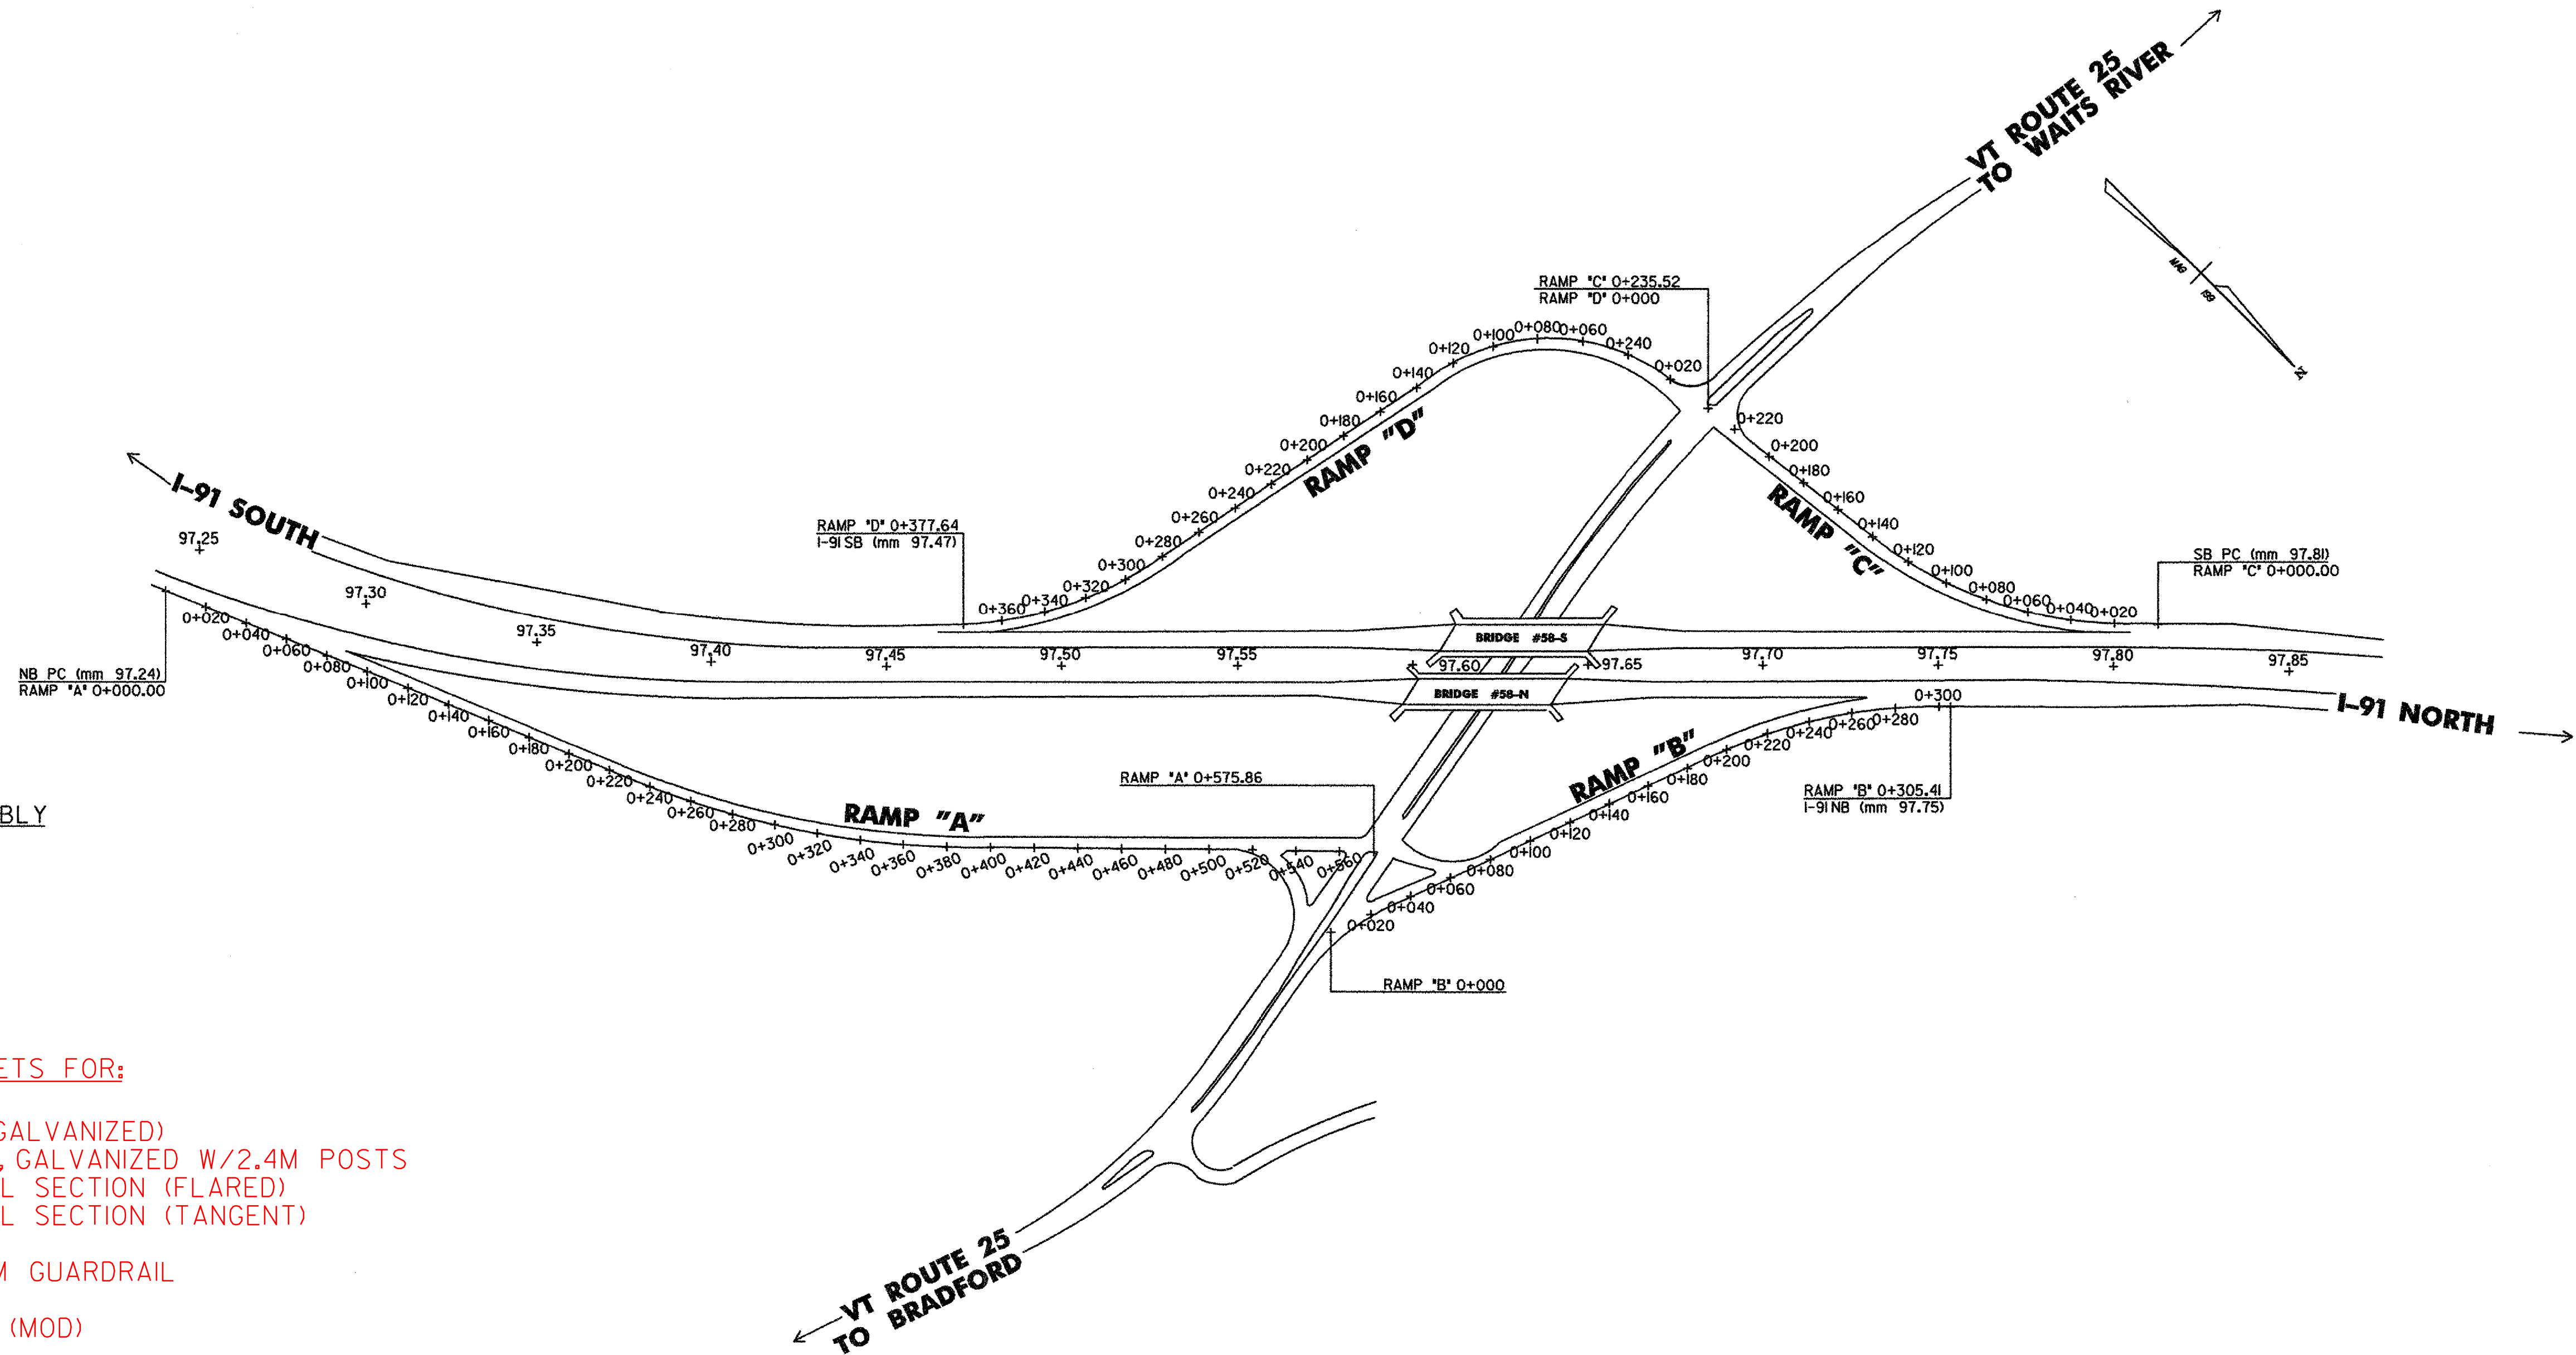

**SOUTHBOUND RAMPS**

REPLACE GUARDRAIL POST ASSEMBLY

RAMP "D" 0+133 - 0+325 LT (3 EA)  
RAMP "D" 0+133 - 0+350 RT (7 EA)

AGGREGATE SHOULDERS

RAMP "D" 0+133 - 0+350 RT (7.00 CM)

SEE ITEM DETAIL SUMMARY SHEETS FOR:

- 621.17 CABLE GUARDRAIL
- 621.20 STEEL BEAM GUARDRAIL(GALVANIZED)
- 621.205 STEEL BEAM GUARDRAIL, GALVANIZED W/2.4M POSTS
- 621.505 MANUFACTURED TERMINAL SECTION (FLARED)
- 621.505 MANUFACTURED TERMINAL SECTION (TANGENT)
- 621.52 TRAILING END TERMINAL
- 621.60 ANCHOR FOR STEEL BEAM GUARDRAIL
- 621.65 ANCHOR FOR CABLE RAIL
- 621.65 ANCHOR FOR CABLE RAIL (MOD)

**NOTES**

1. REFER TO GUARDRAIL ITEM DETAIL SHEETS FOR GUARDRAIL ITEMS.
2. MILE MARKERS INFORMATION ON THIS SHEET IS CONSISTENT WITH VTRANS ROUTE LOGS. FIELD CONDITIONS MAY VARY.

**NOT TO SCALE**

<b>INTERCHANGE NO. 16 LAYOUT SHEET</b>	<p>engineering    planning    management    development</p>	PROJECT NAME: HARTFORD - NEWBURY PROJECT NUMBER: IM 091-2(67)
		FILE NAME: ...\\DGN\z\042LA01.dgn PROJECT LEADER: C.D. LATHROP DESIGNED BY: C.D. LATHROP
		PLOT DATE: 09/25/2006 DRAWN BY: R. H. BARNES CHECKED BY: E.P. DETRICK SHEET 29 OF 32