


A (2)	B (2)	C (2)	D (2)	E TURN SIGNAL REQUIRED BEFORE CHANGING LANES PROHIBITED VEHICLES: MOTORHOMES STOPPING AND REMOVING TRAILERS BICYCLES FARM MACHINERY SNOW VEHICLES (2)
F (2)	G (3)	H (2)	I (3)	J DO NOT ENTER ONE WAY B-B (3)

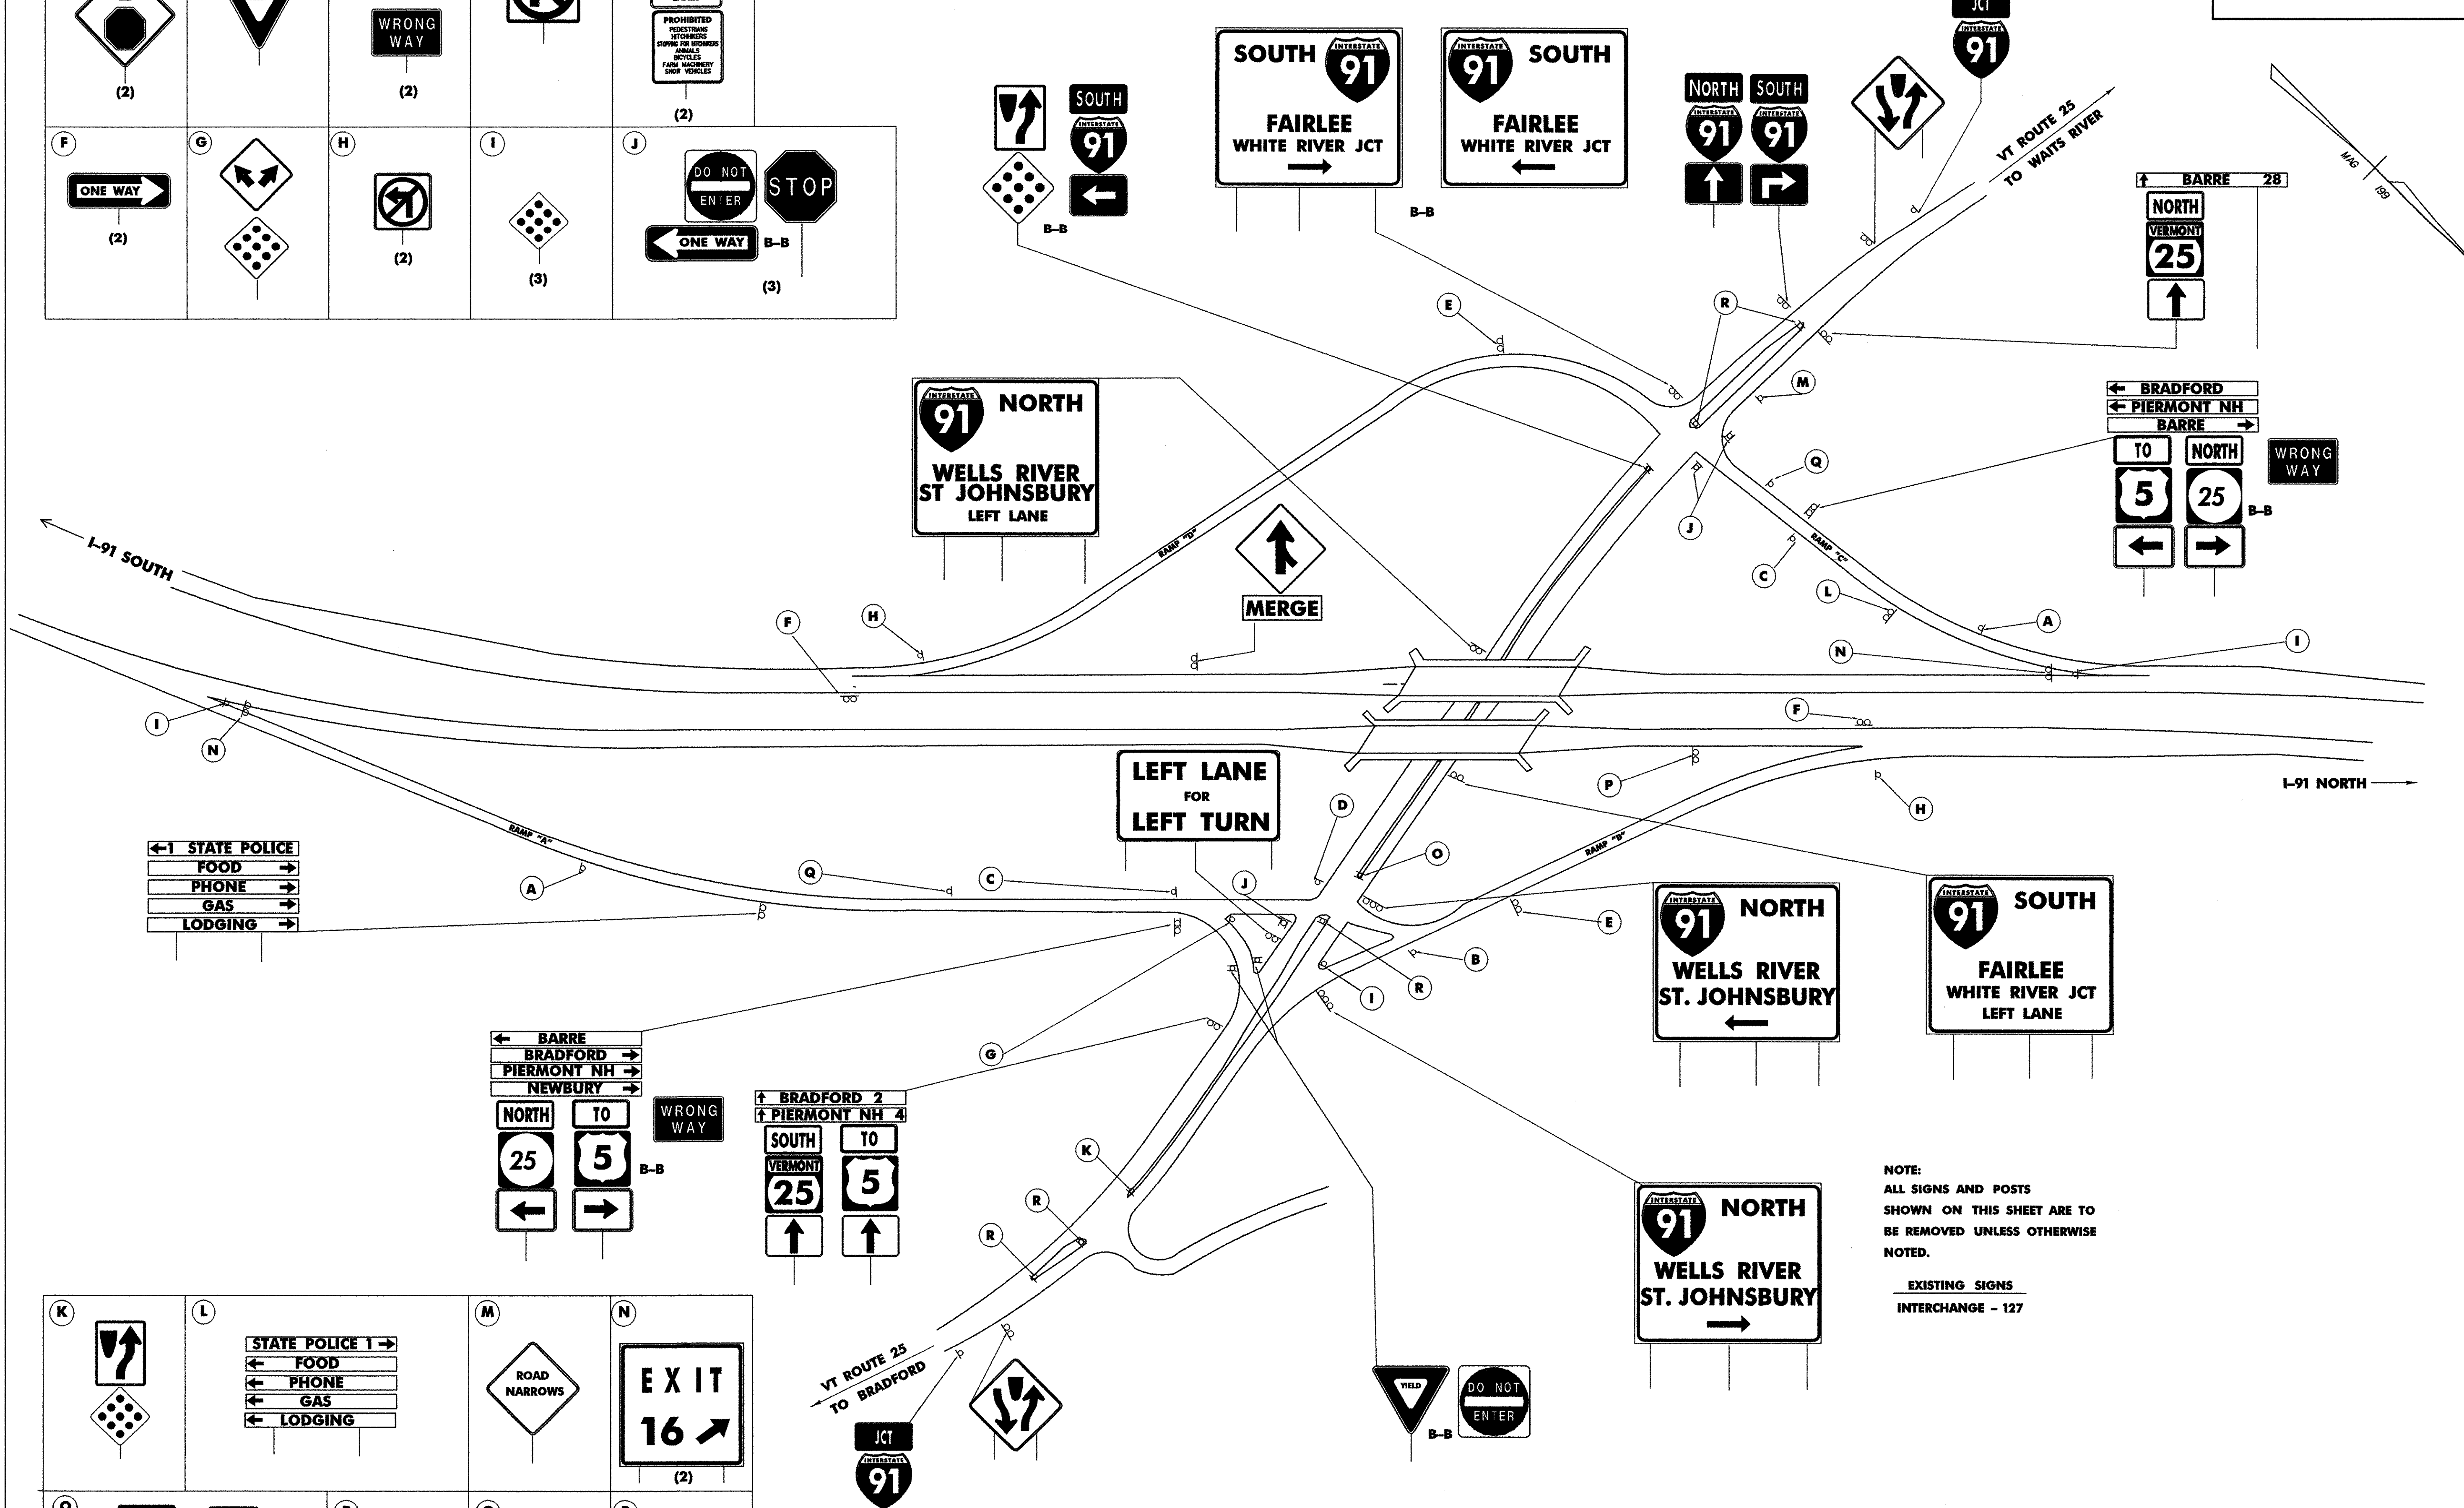

NOTE:
ALL SIGNS AND POSTS
SHOWN ON THIS SHEET ARE TO
BE REMOVED UNLESS OTHERWISE
NOTED.

EXISTING SIGNS
INTERCHANGE - 127

K (2)	L STATE POLICE 1 → ← FOOD ← PHONE ← GAS ← LODGING	M (2)	N EXIT 16 → (2)
O NORTH 91 ← B-B (5)	P 	Q PROHIBITED VEHICLES: MOTORHOMES STOPPING AND REMOVING TRAILERS BICYCLES FARM MACHINERY SNOW VEHICLES (2)	R (5)

BRADFORD INTERCHANGE #16	EXISTING SIGNS	 engineering planning management development	PROJECT NAME : HARTFORD - NEWBURY	PROJECT NO. : IM 091 -2 (69)
			DESIGN FILE NAME: ... \ZA046LA07.DGN IPARM FILE NAME: SURVEYED BY: NAS, RAN SQUAD LEADER: J. W. TUCKER	PLOT DATE: 12/12/2005 SURVEY DATE: FEB 1998 DRAWN BY: S. J. BIJOLLE SHEET: 27 OF 180