


A (4)

B (2)

C (1)

D (1)

E (1)

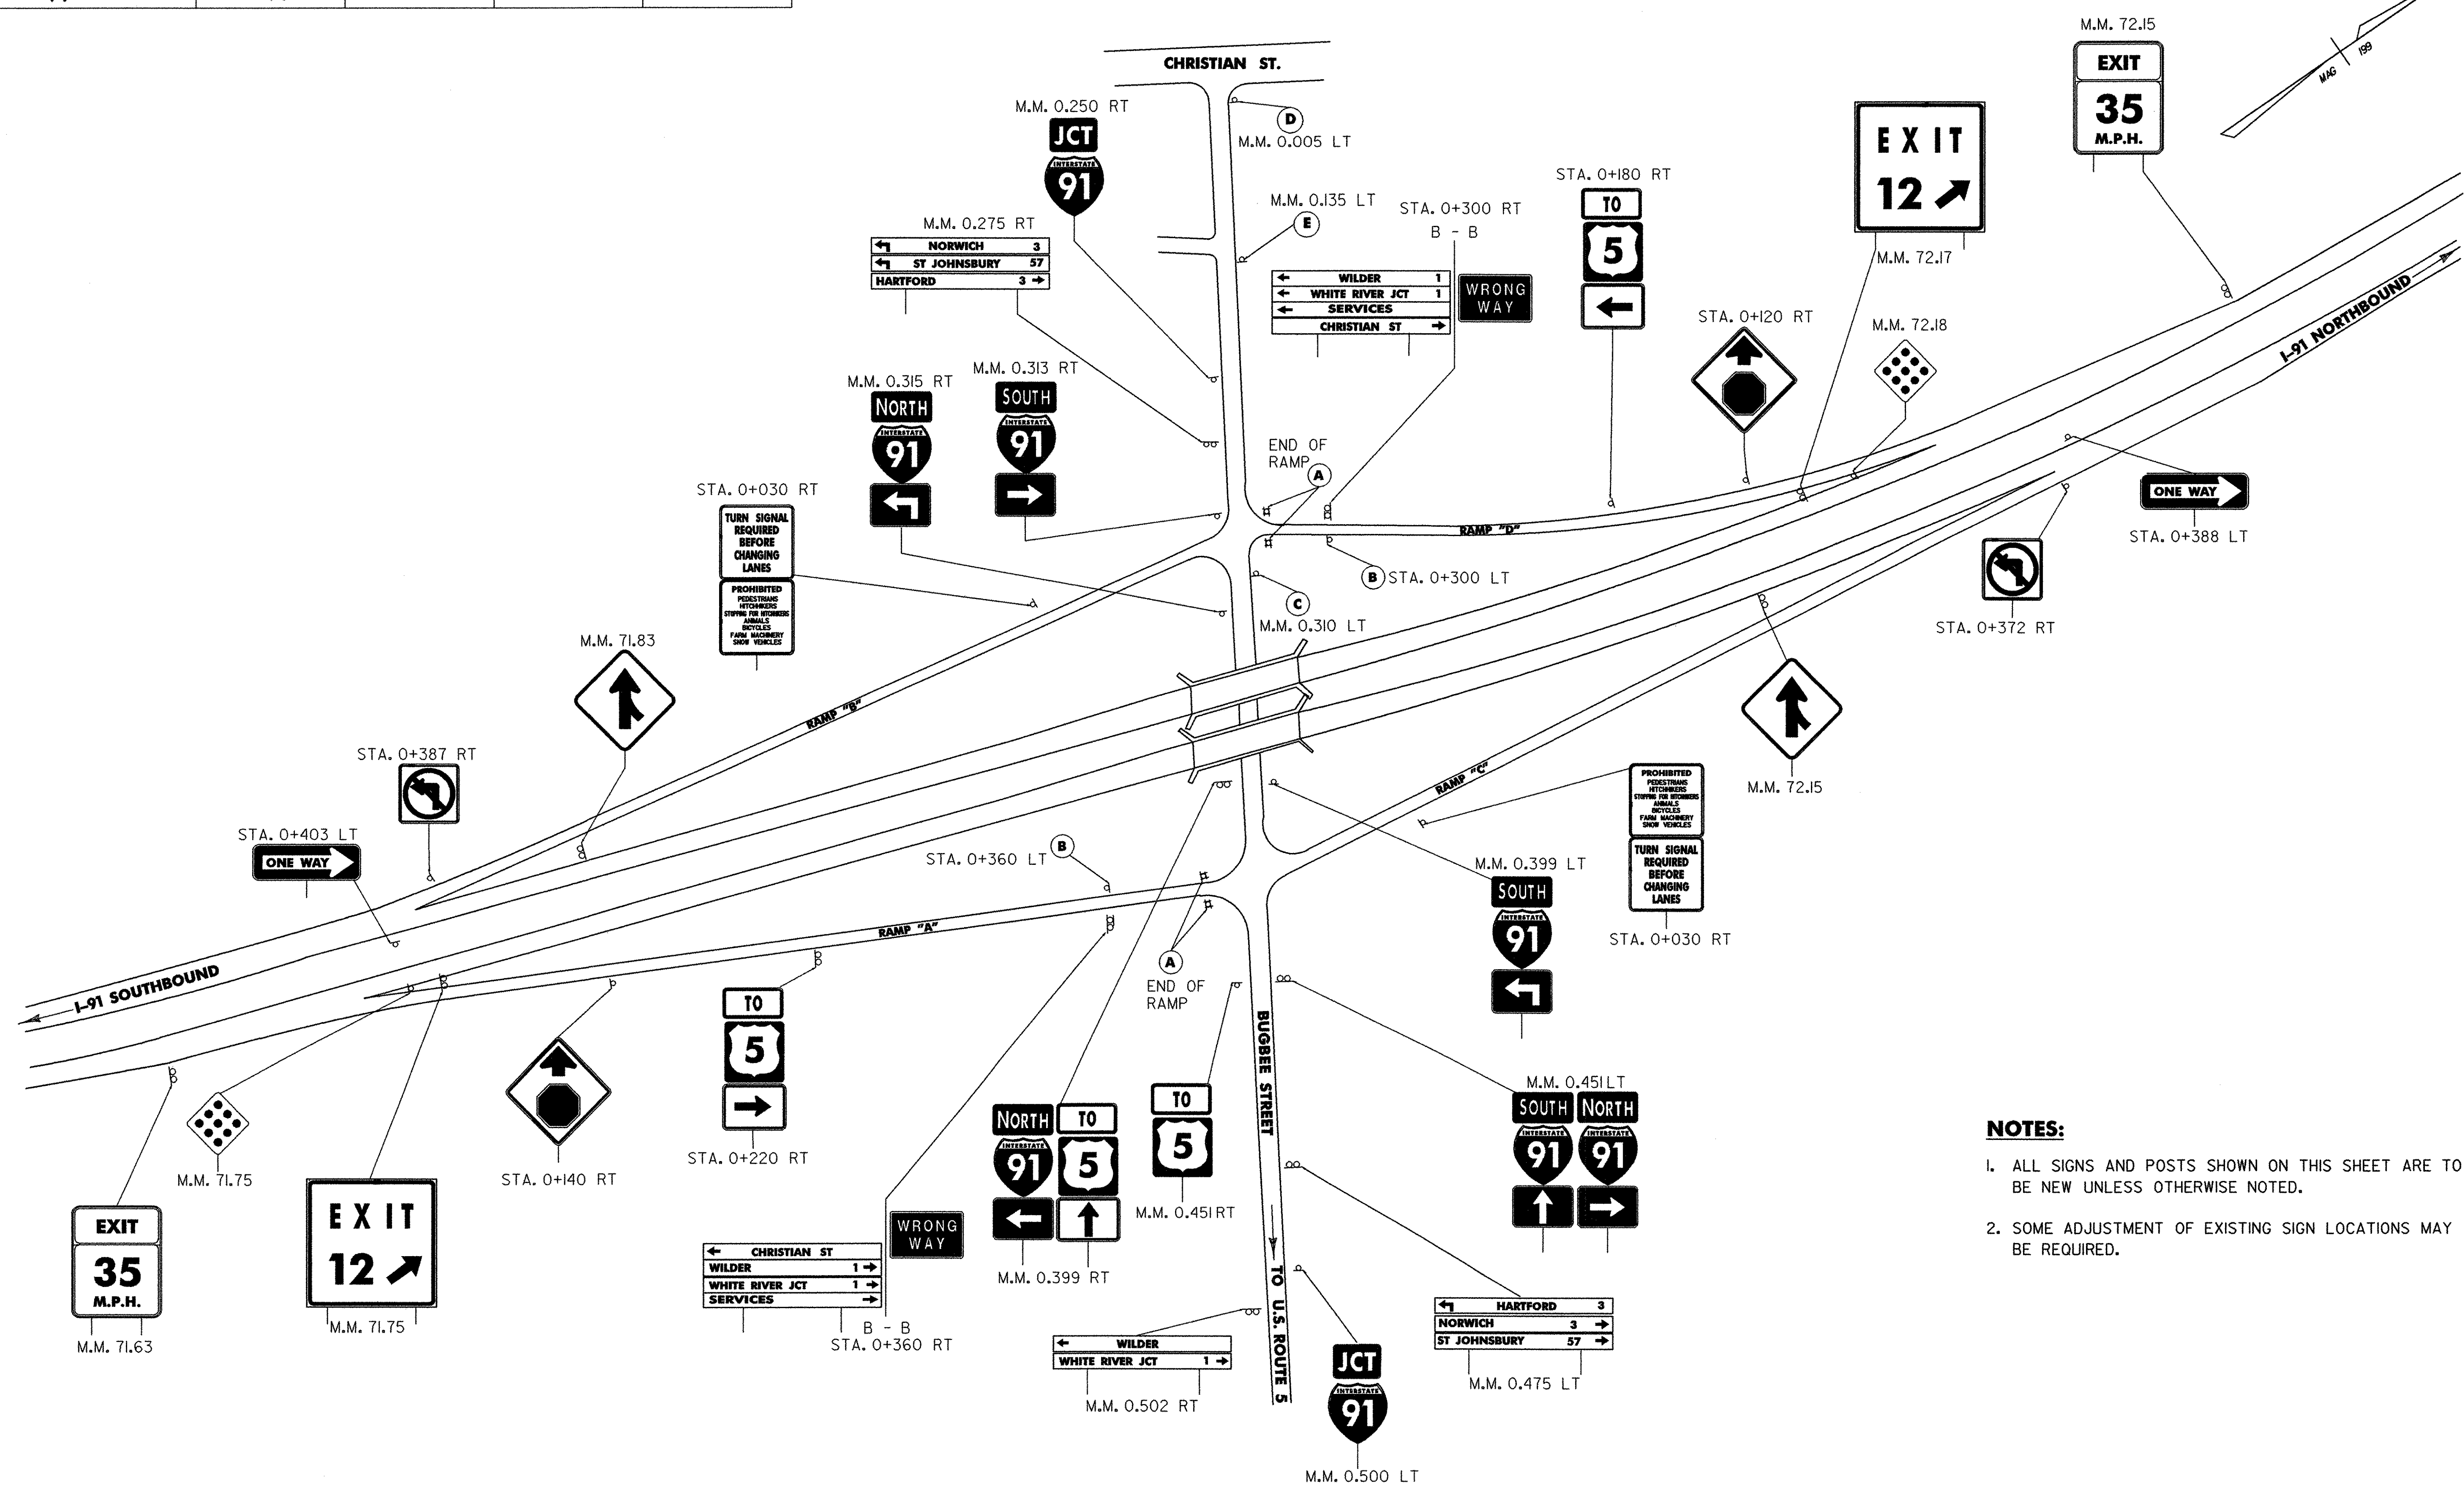

- NOTES:**
- ALL SIGNS AND POSTS SHOWN ON THIS SHEET ARE TO BE NEW UNLESS OTHERWISE NOTED.
 - SOME ADJUSTMENT OF EXISTING SIGN LOCATIONS MAY BE REQUIRED.

WILDER INTERCHANGE #12	PROPOSED SIGNS	 engineering planning management development	PROJECT NAME : HARTFORD - NEWBURY	PROJECT NO. : IM 091 -2 (69)
			DESIGN FILE NAME: ... \ZA046L12.DGN IPARM FILE NAME: SURVEYED BY: NAS, RAN SQUAD LEADER: J. W. TUCKER	PLOT DATE: 01/18/2006 SURVEY DATE: FEB 1998 DRAWN BY: S. J. BIJOLLE SHEET: 42 OF 180

... \V091246L12.dgn 01/18/2006 01:28:41 PM