

**(A)** B-B  
 (4)

**(B)** B-B  
 (6)

**(C)** WRONG WAY  
 (1)

**(D)**  

↑	GROTON	7
↑	BARRE	28
←	BRADFORD	13
←	WHITE RIVER JCT.	41

**(E)**  

91 NORTH	EAST
ST JOHNSBURY LEFT LANE	302 ↓

 MOUNTED ON OVERHEAD STRUCTURE

**(F)**  

91 SOUTH	WEST
WHITE RIVER JCT LEFT LANE	302 ↓

 MOUNTED ON OVERHEAD STRUCTURE

**(G)** B-B  


←	FOOD	3	→
←	PHONE	3	→
←	GAS/DIESEL/24HRS	→	
←	LODGING	3	→
←	HOSPITAL	5	→
←	CAMPING	9	→
←	INFORMATION	3	→

 WRONG WAY

**(H)**  
 (1)

**(I)** B-B  
 (2)

**(J)** B-B  
 (2)

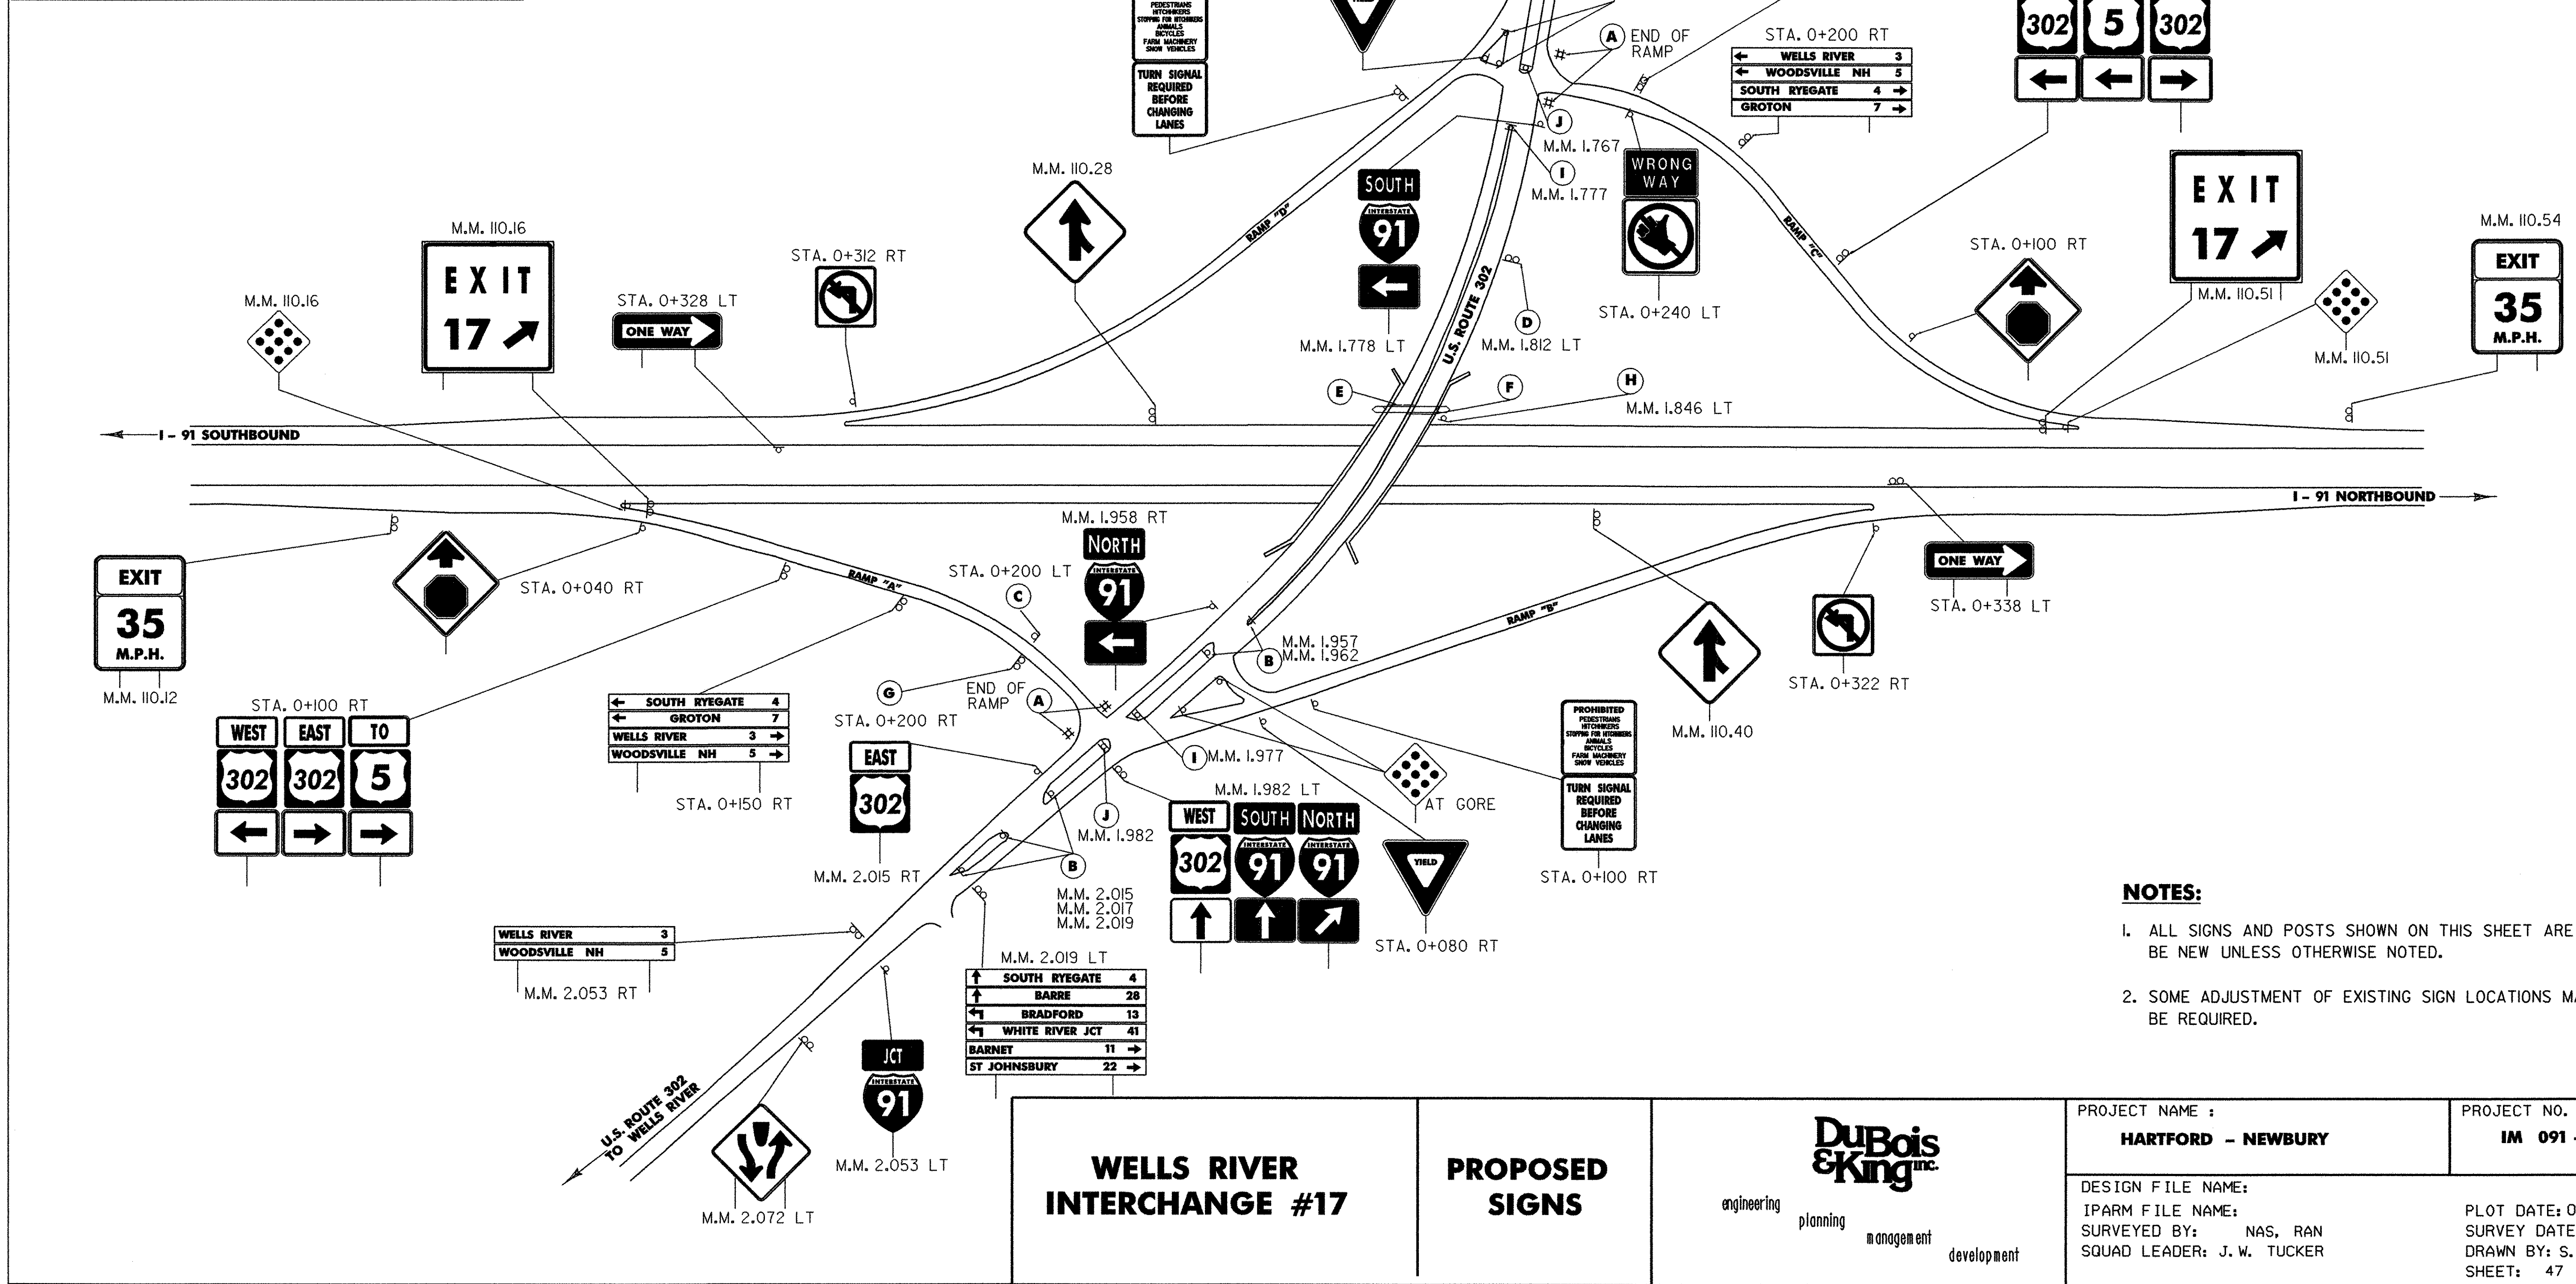

- NOTES:**
1. ALL SIGNS AND POSTS SHOWN ON THIS SHEET ARE TO BE NEW UNLESS OTHERWISE NOTED.
  2. SOME ADJUSTMENT OF EXISTING SIGN LOCATIONS MAY BE REQUIRED.

<b>WELLS RIVER INTERCHANGE #17</b>	<b>PROPOSED SIGNS</b>	 engineering    planning    management    development	PROJECT NAME :	PROJECT NO. :
			HARTFORD - NEWBURY	IM 091 -2 (69)
			DESIGN FILE NAME:	PLOT DATE: 01/18/2006
			IPARM FILE NAME:	SURVEY DATE: FEB 1998
			SURVEYED BY: NAS, RAN	DRAWN BY: S. J. BIJOLLE
			SQUAD LEADER: J. W. TUCKER	SHEET: 47 OF 180

11/18/2005 11:29:38 AM