


PLACE SIGNS NEXT TO TRASH RECEPTACLE.
IF NO RECEPTACLE IS PRESENT, "PROHIBITED"
SIGN IS NOT NEEDED.

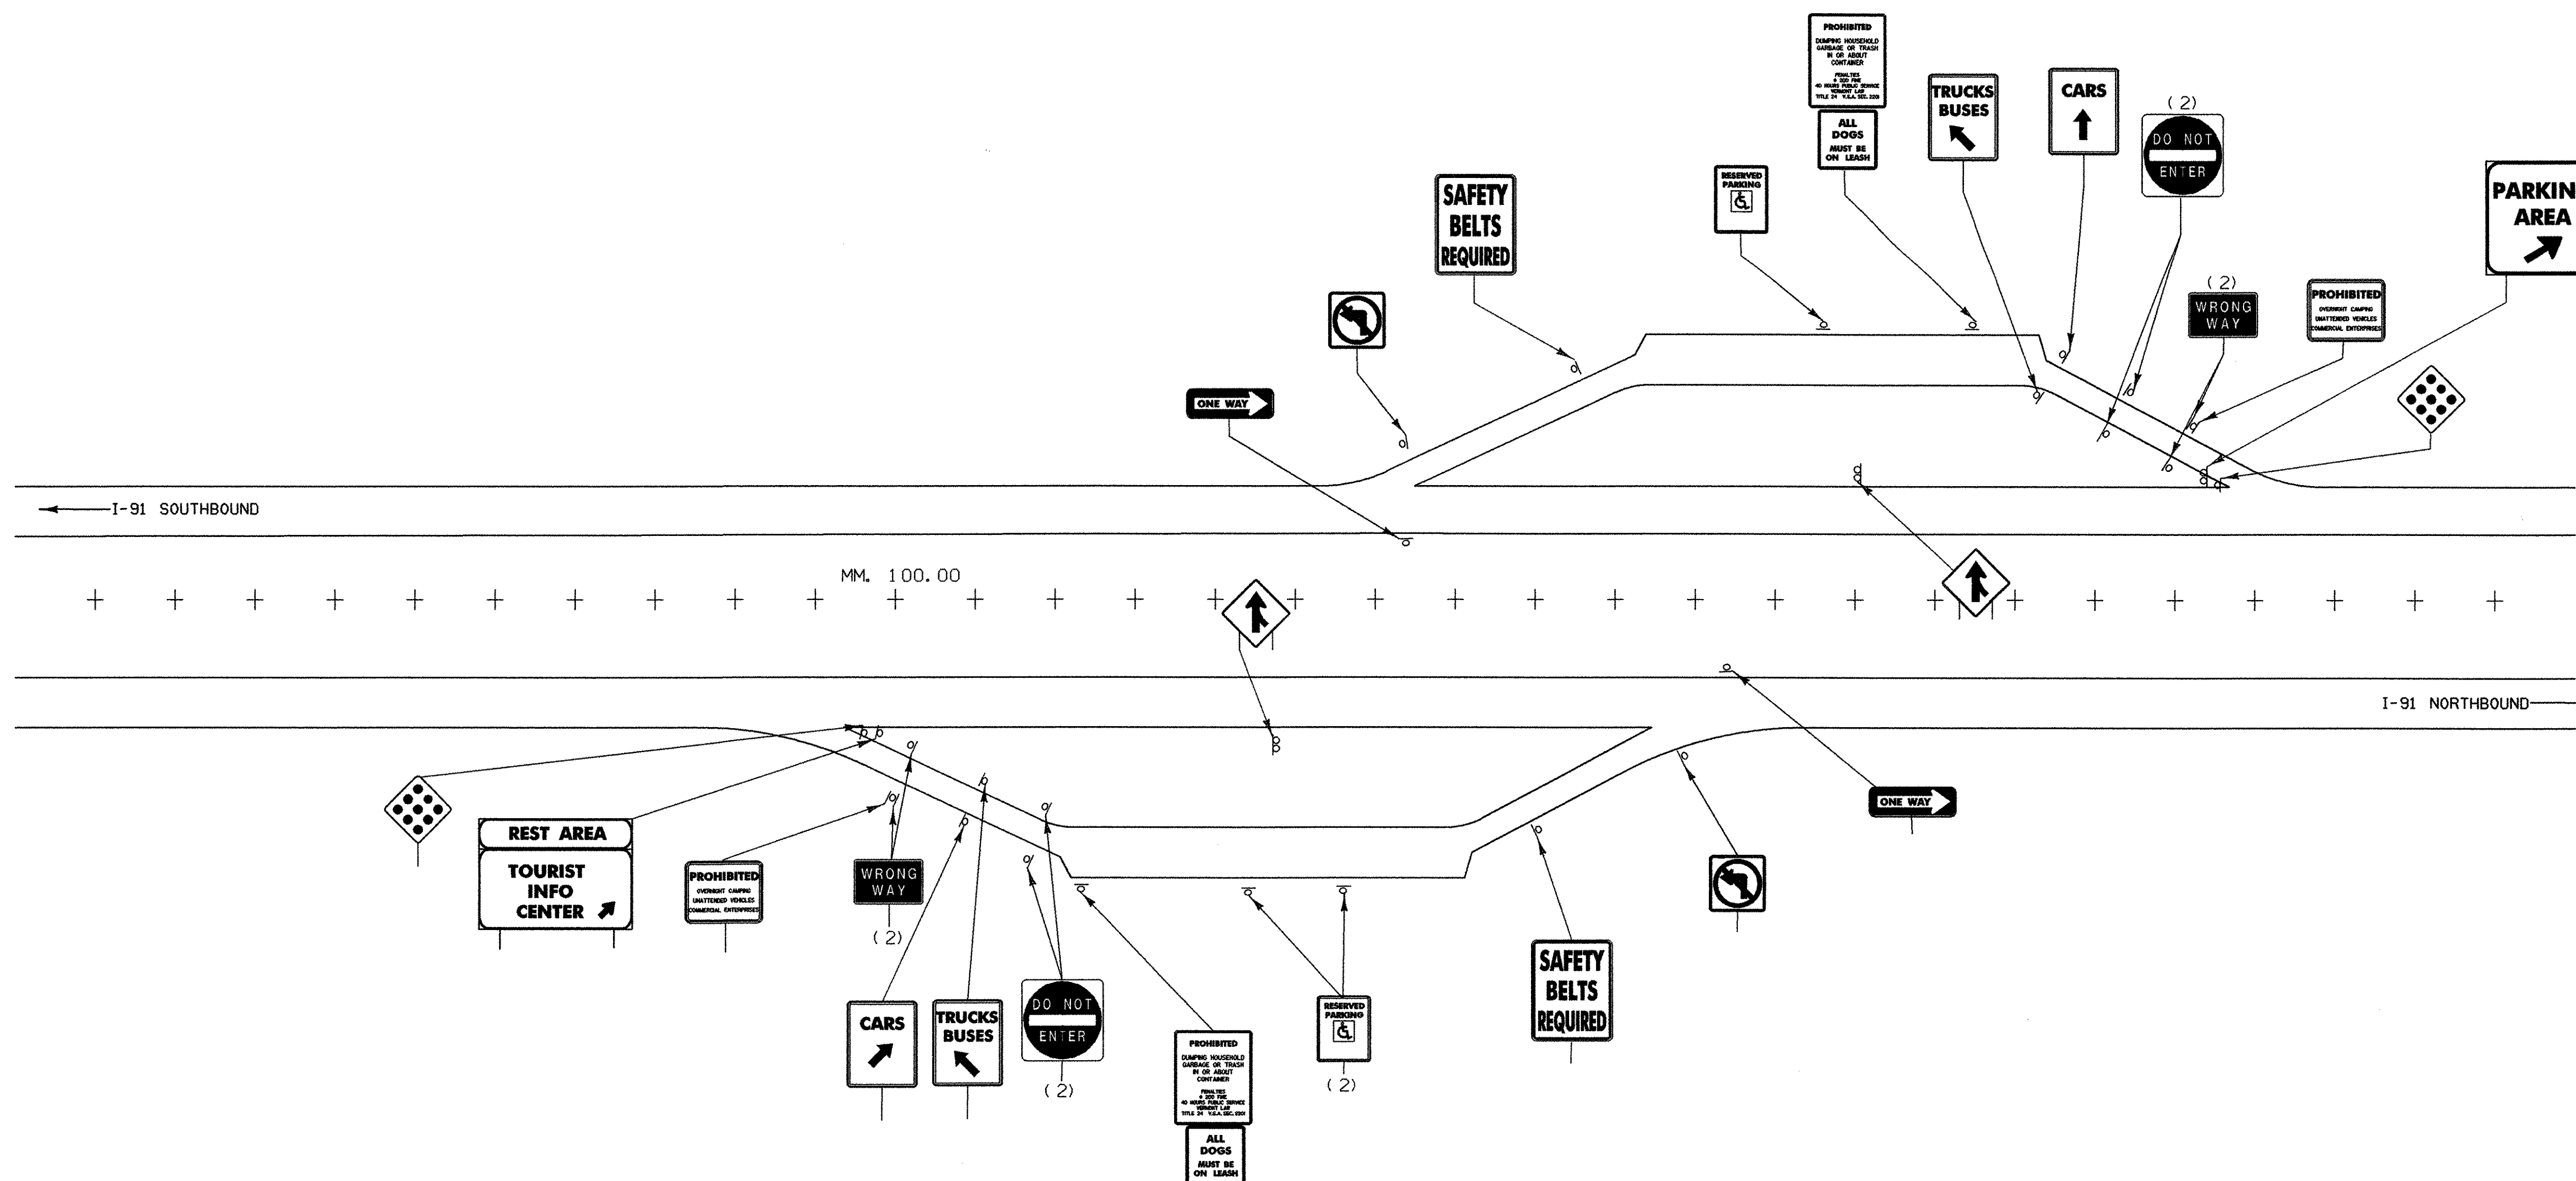

PLACE SIGNS NEXT TO TRASH RECEPTACLE.
IF NO RECEPTACLE IS PRESENT, "PROHIBITED"
SIGN IS NOT NEEDED.

NOTE:
ALL SIGNS AND POSTS
SHOWN ON THIS SHEET ARE TO
BE NEW UNLESS OTHERWISE
NOTED.

| | | | |
|---|---|---|--|
| BRADFORD PROPOSED REST AREA & PARKING AREA SIGNS | <small>engineering planning management development</small> | PROJECT NAME : HARTFORD - NEWBURY | PROJECT NO. : IM 091- 2 (69) |
| | | DESIGN FILE NAME: ... \ZA046LA18.DGN IPARM FILE NAME: SURVEYED BY: NAS, RAN SQUAD LEADER: J. W. TUCKER | PLOT DATE: 12/12/2005 SURVEY DATE: FEB 1998 DRAWN BY: S. BIJOLLE SHEET: 48 OF 180 |