
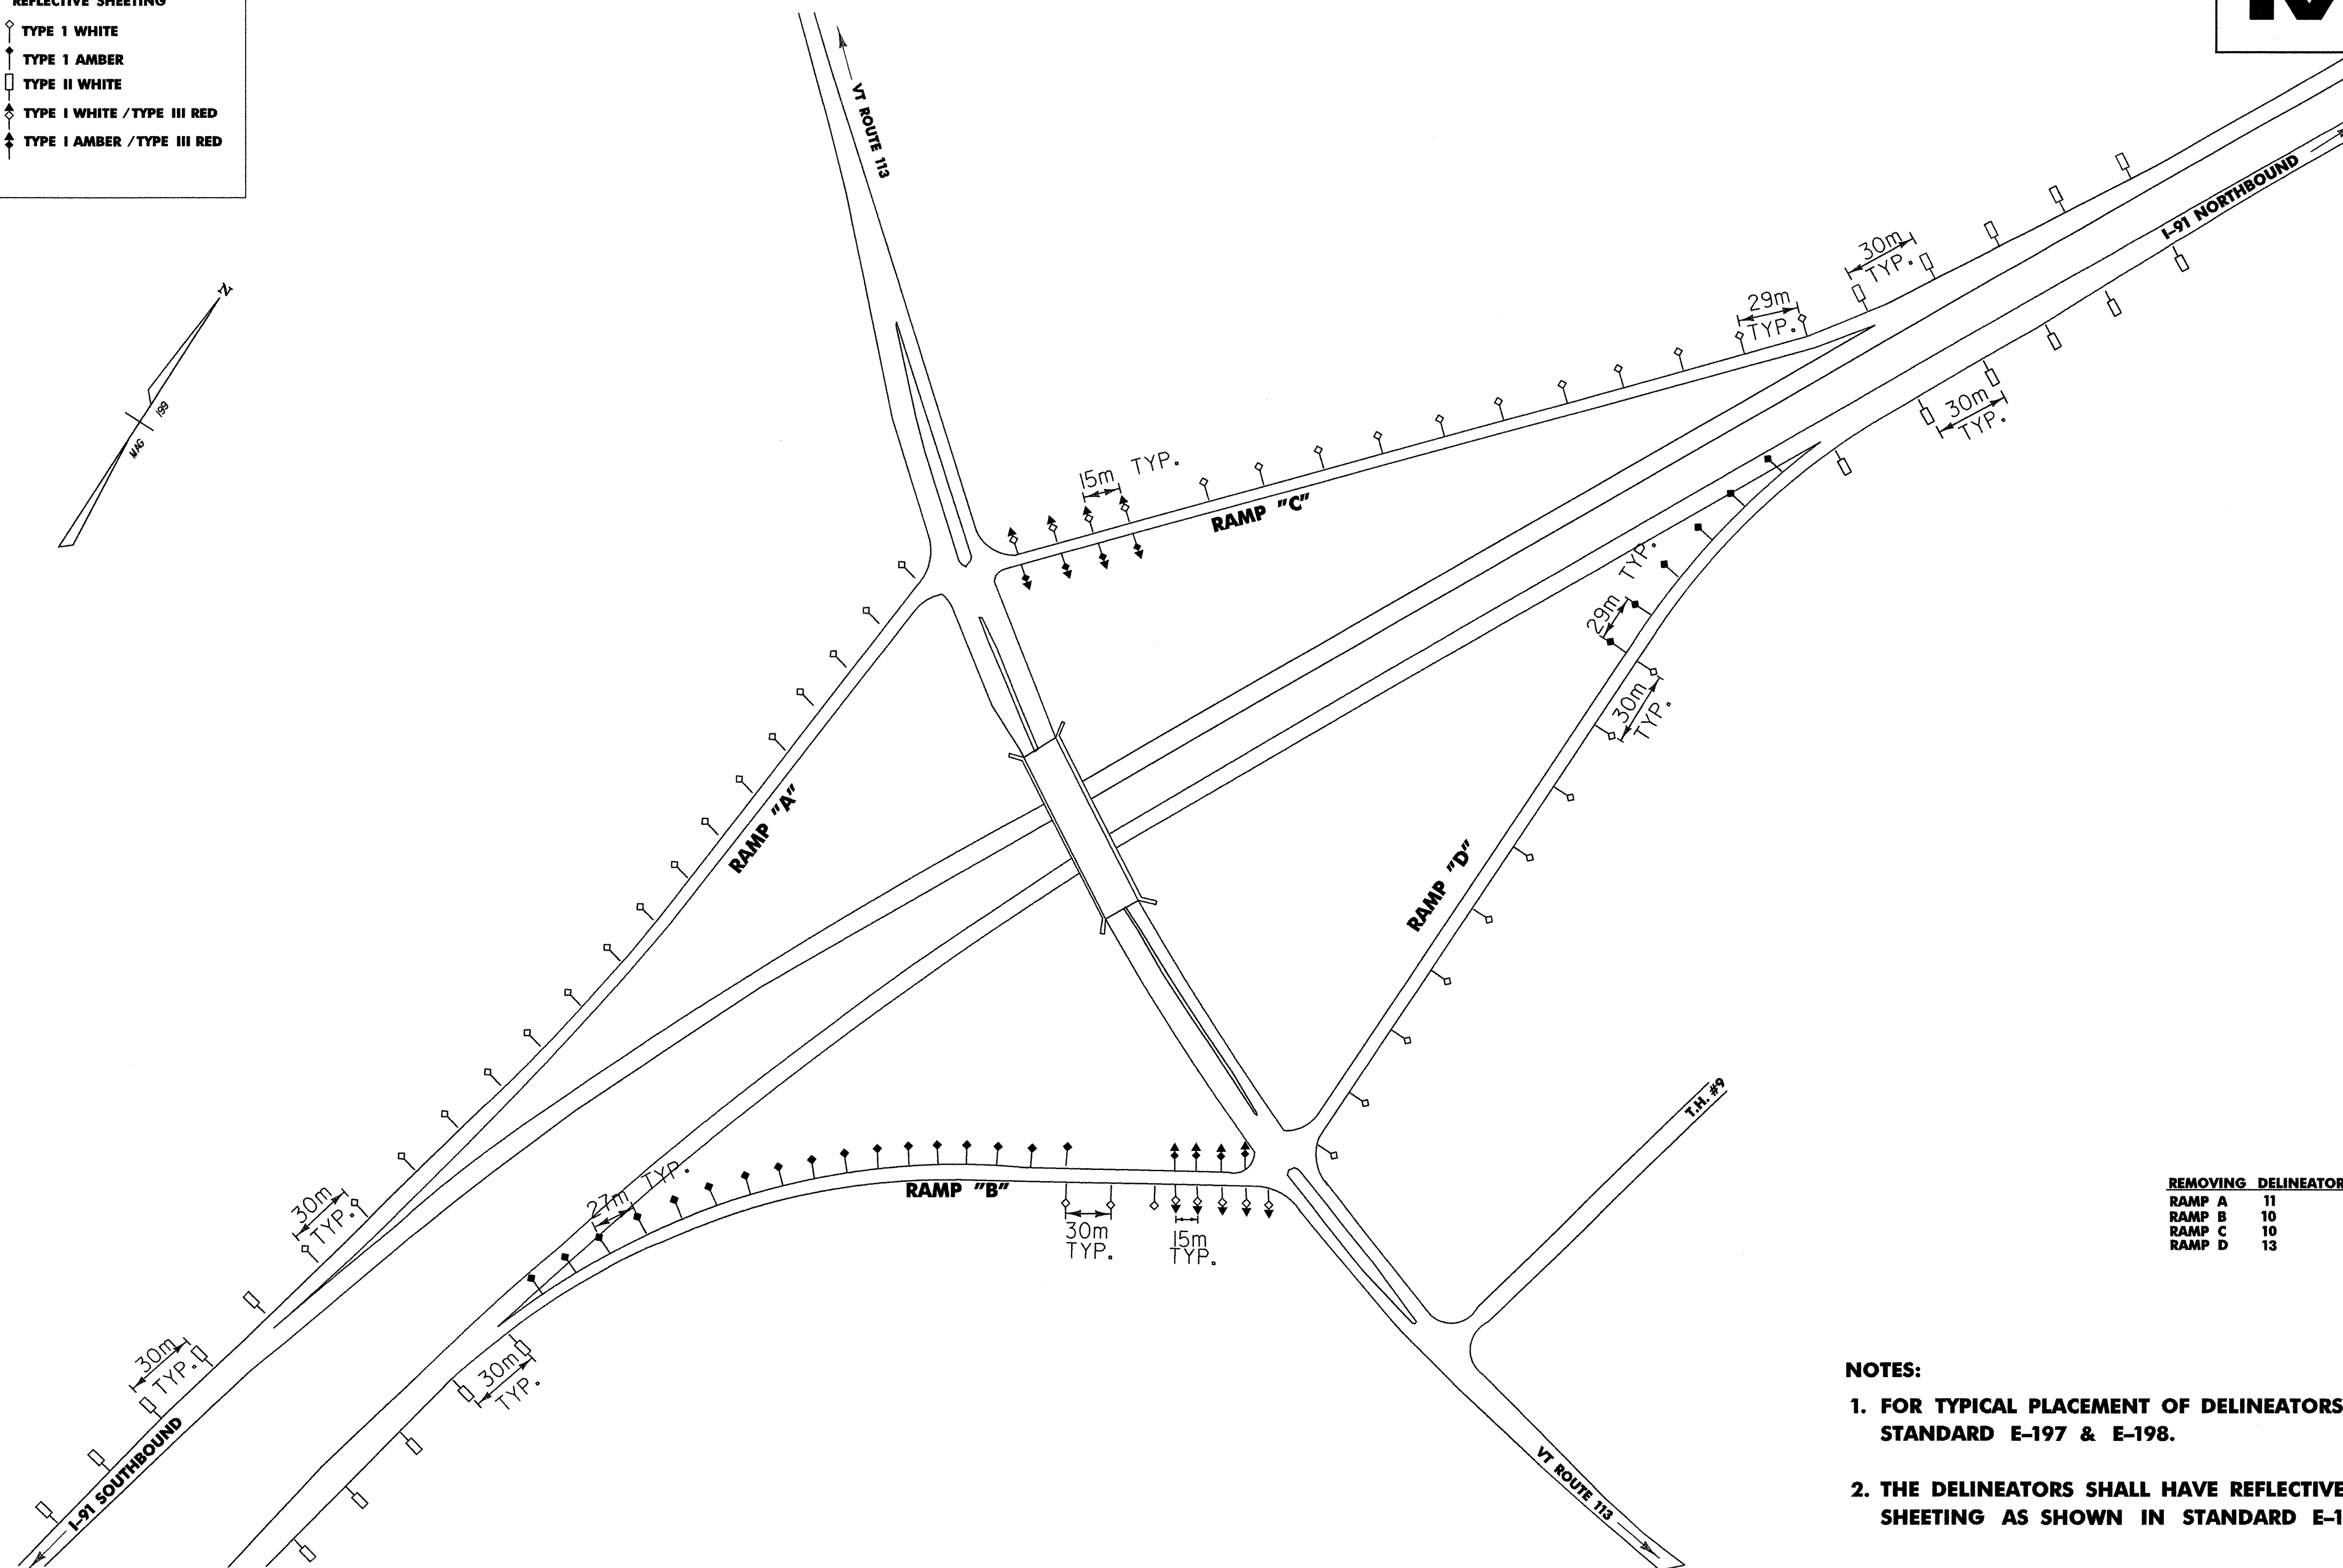


- LEGEND**  
**DELINEATORS WITH REFLECTIVE SHEETING**
- ◇ TYPE I WHITE
  - ◊ TYPE I AMBER
  - TYPE II WHITE
  - ◈ TYPE I WHITE / TYPE III RED
  - ◉ TYPE I AMBER / TYPE III RED

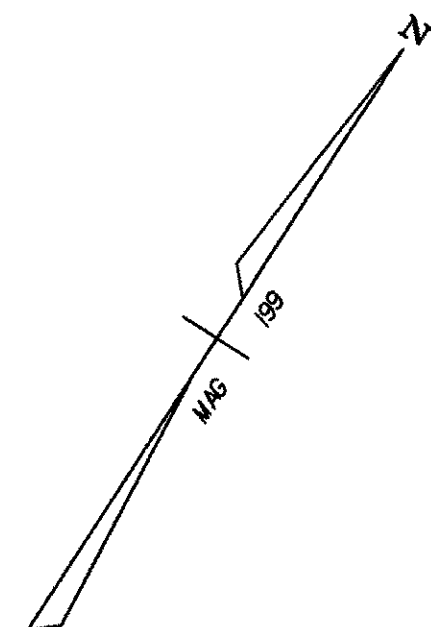

**REMOVING DELINEATORS**

RAMP A	11
RAMP B	10
RAMP C	10
RAMP D	13

**NOTES:**

1. FOR TYPICAL PLACEMENT OF DELINEATORS REFER TO STANDARD E-197 & E-198.
2. THE DELINEATORS SHALL HAVE REFLECTIVE SHEETING AS SHOWN IN STANDARD E-198.

<p><b>THETFORD INTERCHANGE #14</b></p>	<p><b>DELINEATOR LAYOUT</b></p>		PROJECT NAME :	PROJECT NO. :
			HARTFORD - NEWBURY	IM 091 -2 (69)
			DESIGN FILE NAME: ... \ZA046L19.DGN	PLOT DATE: 12/13/2005
			IPARM FILE NAME:	SURVEY DATE: FEB 1998
			SURVEYED BY: NAS, RAN	DRAWN BY: S. J. BIJOLLE
			SQUAD LEADER: J. W. TUCKER	SHEET: 52 OF 180