


**LEGEND
DELINEATORS WITH
REFLECTIVE SHEETING**

- ◇ TYPE I WHITE
- ◊ TYPE I AMBER
- TYPE II WHITE
- ◊ TYPE I WHITE / TYPE III RED
- ◊ TYPE I AMBER / TYPE III RED

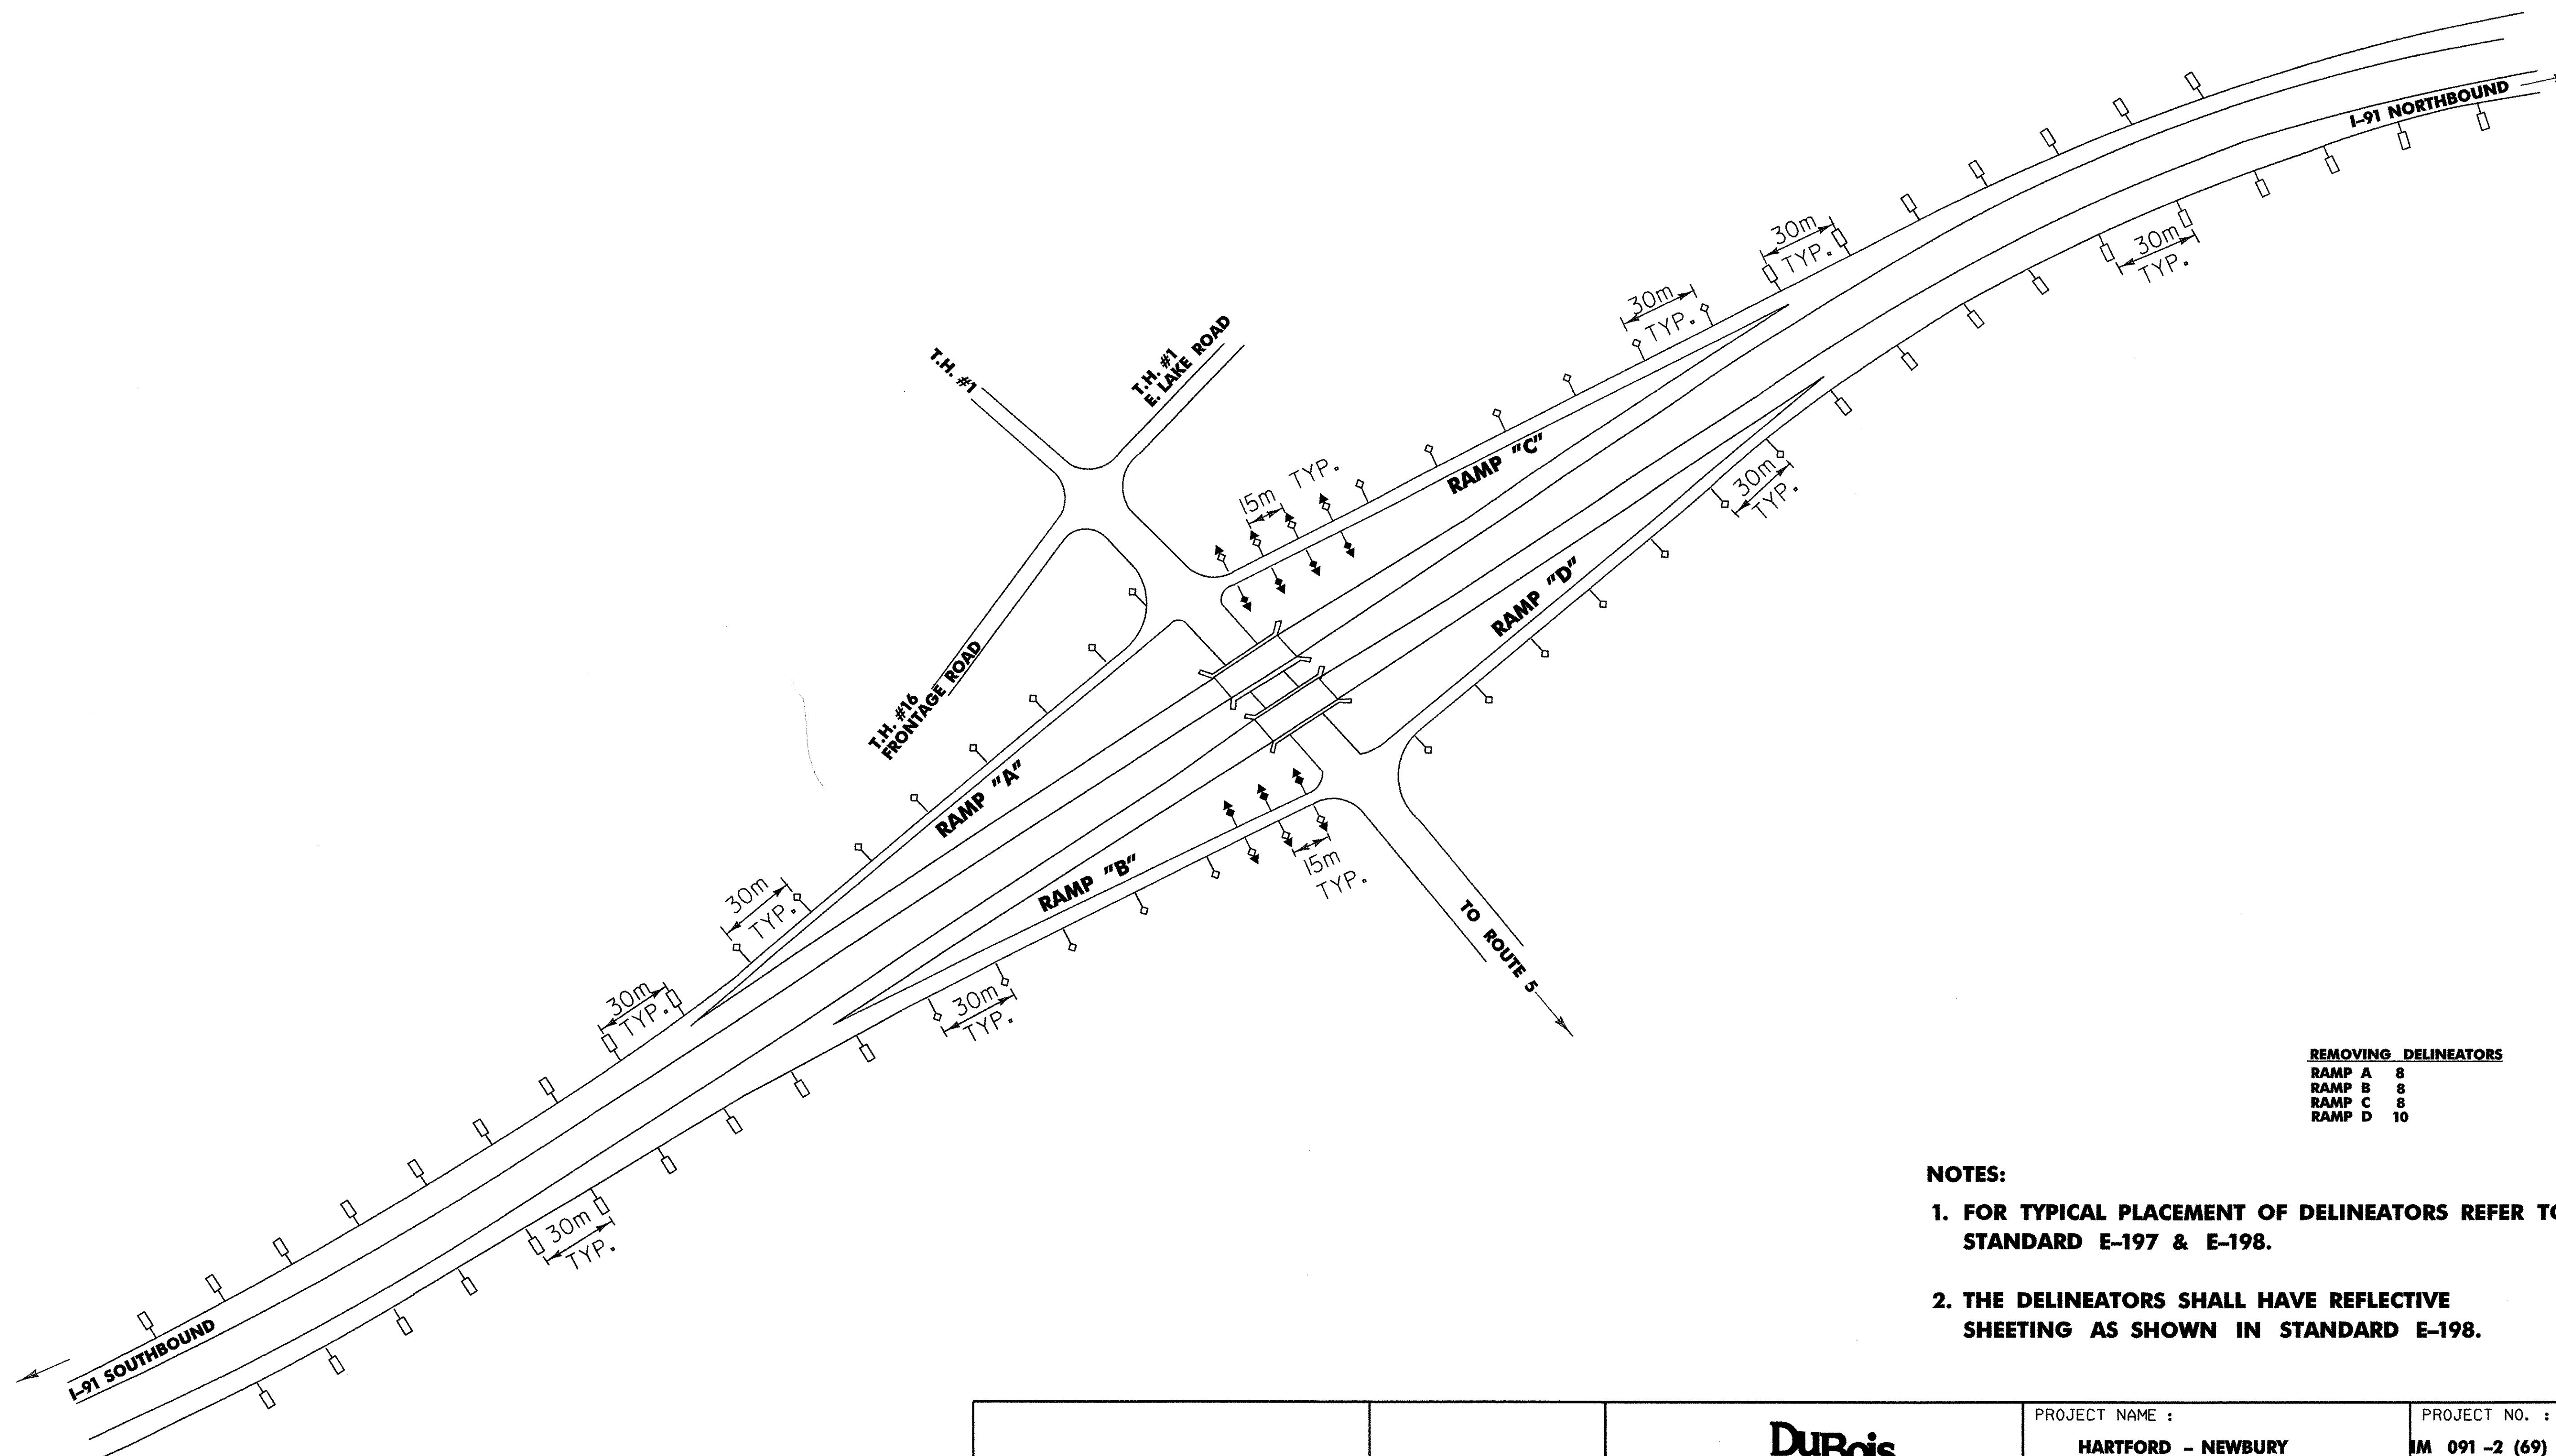


REMOVING DELINEATORS

RAMP A	8
RAMP B	8
RAMP C	8
RAMP D	10

NOTES:

1. FOR TYPICAL PLACEMENT OF DELINEATORS REFER TO STANDARD E-197 & E-198.
2. THE DELINEATORS SHALL HAVE REFLECTIVE SHEETING AS SHOWN IN STANDARD E-198.

FAIRLEE INTERCHANGE #15	DELINEATOR LAYOUT	 <small>engineering planning management development</small>	PROJECT NAME : HARTFORD - NEWBURY	PROJECT NO. : IM 091 -2 (69)
			DESIGN FILE NAME: ... \ZA046L1A19.DGN IPARM FILE NAME: SURVEYED BY: NAS, RAN SQUAD LEADER: J. W. TUCKER	PLOT DATE: 12/13/2005 SURVEY DATE: FEB 1998 DRAWN BY: S. J. BIJOLLE SHEET: 53 OF 180