


**GUARDRAIL APPROACH SECTION TYPE I**

POST NO.	SPACING
1	950
2	950
3	950
4	950
5	950
6	950
7	950
8	950
9	950
10	1.27 m
11	1.27 m
12	1.27 m
13	1.9 m
14	1.9 m

15.2 m PAY LENGTH GUARDRAIL APPROACH SECTION, TYPE I

**PLAN**

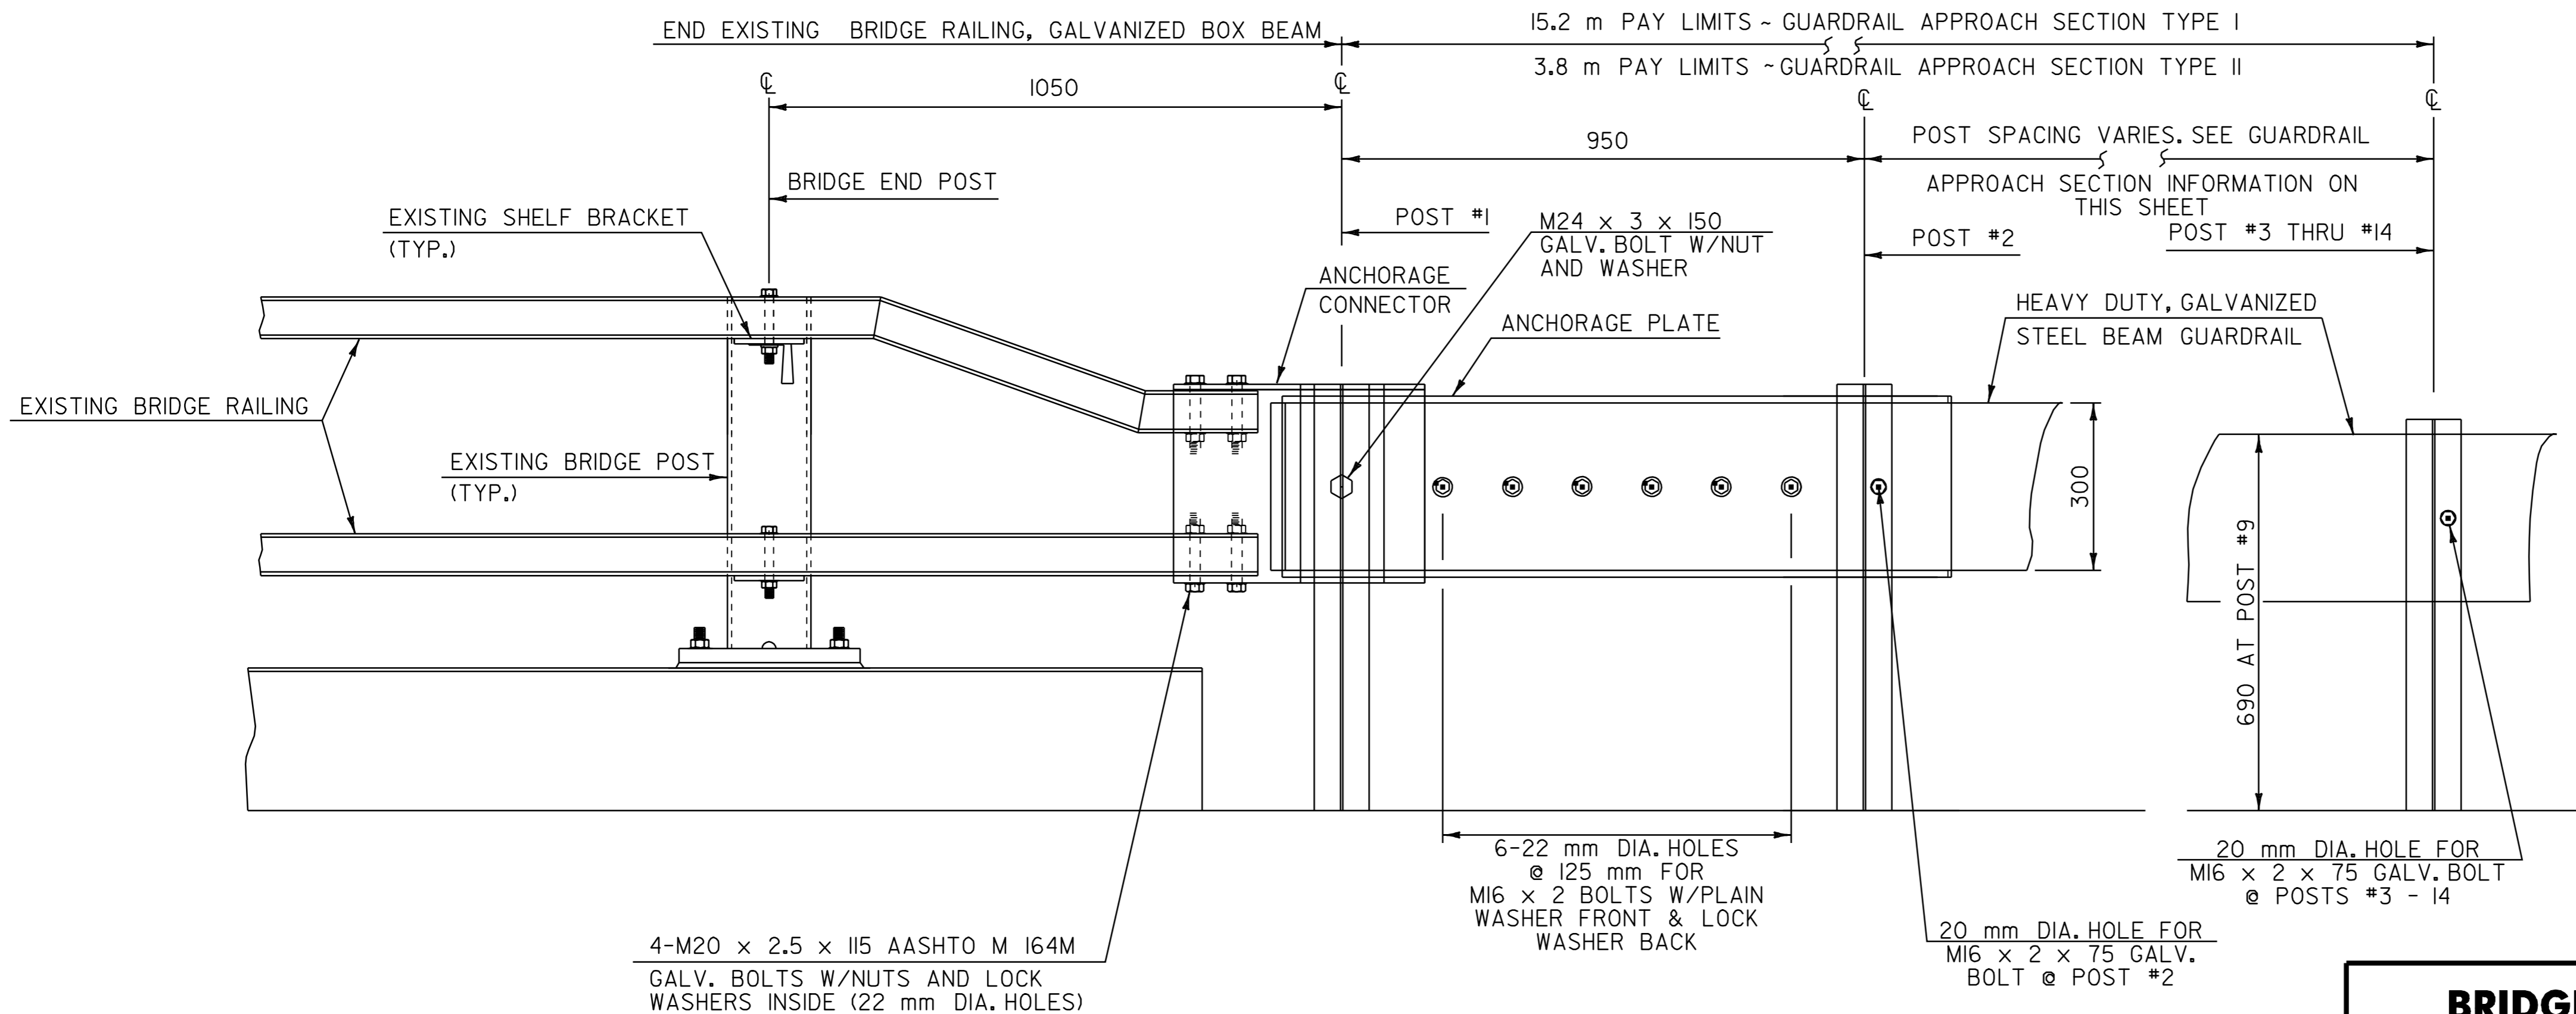

**GUARDRAIL APPROACH SECTION TYPE II**

POST NO.	SPACING
1	950
2	1.43 m
3	1.43 m
4	1.43 m

3.8 m PAY LENGTH GUARDRAIL APPROACH SECTION TYPE II

**ELEVATION**  
**BRIDGE APPROACH DETAIL**  
NOT TO SCALE

**BRIDGE APPROACH SECTION DETAIL SHEET 1**

NOTE: ALL DIMENSIONS IN MILLIMETERS EXCEPT WHERE OTHERWISE NOTED.

PROJECT NAME: BRATTLEBORO-ROCKINGHAM  
PROJECT NUMBER: IM 091-1(39)

FILE NAME: pave/pa202.dgn/pa202gr04.1  
PROJECT LEADER: WOOLAVER  
DESIGNED BY: REDMOND  
PLOT DATE: 02-JUN-2005 14:2  
DRAWN BY: REDMOND  
CHECKED BY:  
SHEET 35 OF 37

DATUM	
VERTICAL	N/A
HORIZONTAL	N/A