


LEGEND

- RWA = ROAD WORK AHEAD
- RW500 = ROAD WORK 500'
- RWN = ROAD WORK NEXT XX MILES
- ERW = END ROAD WORK
- RPA = RAMP PAVING AHEAD

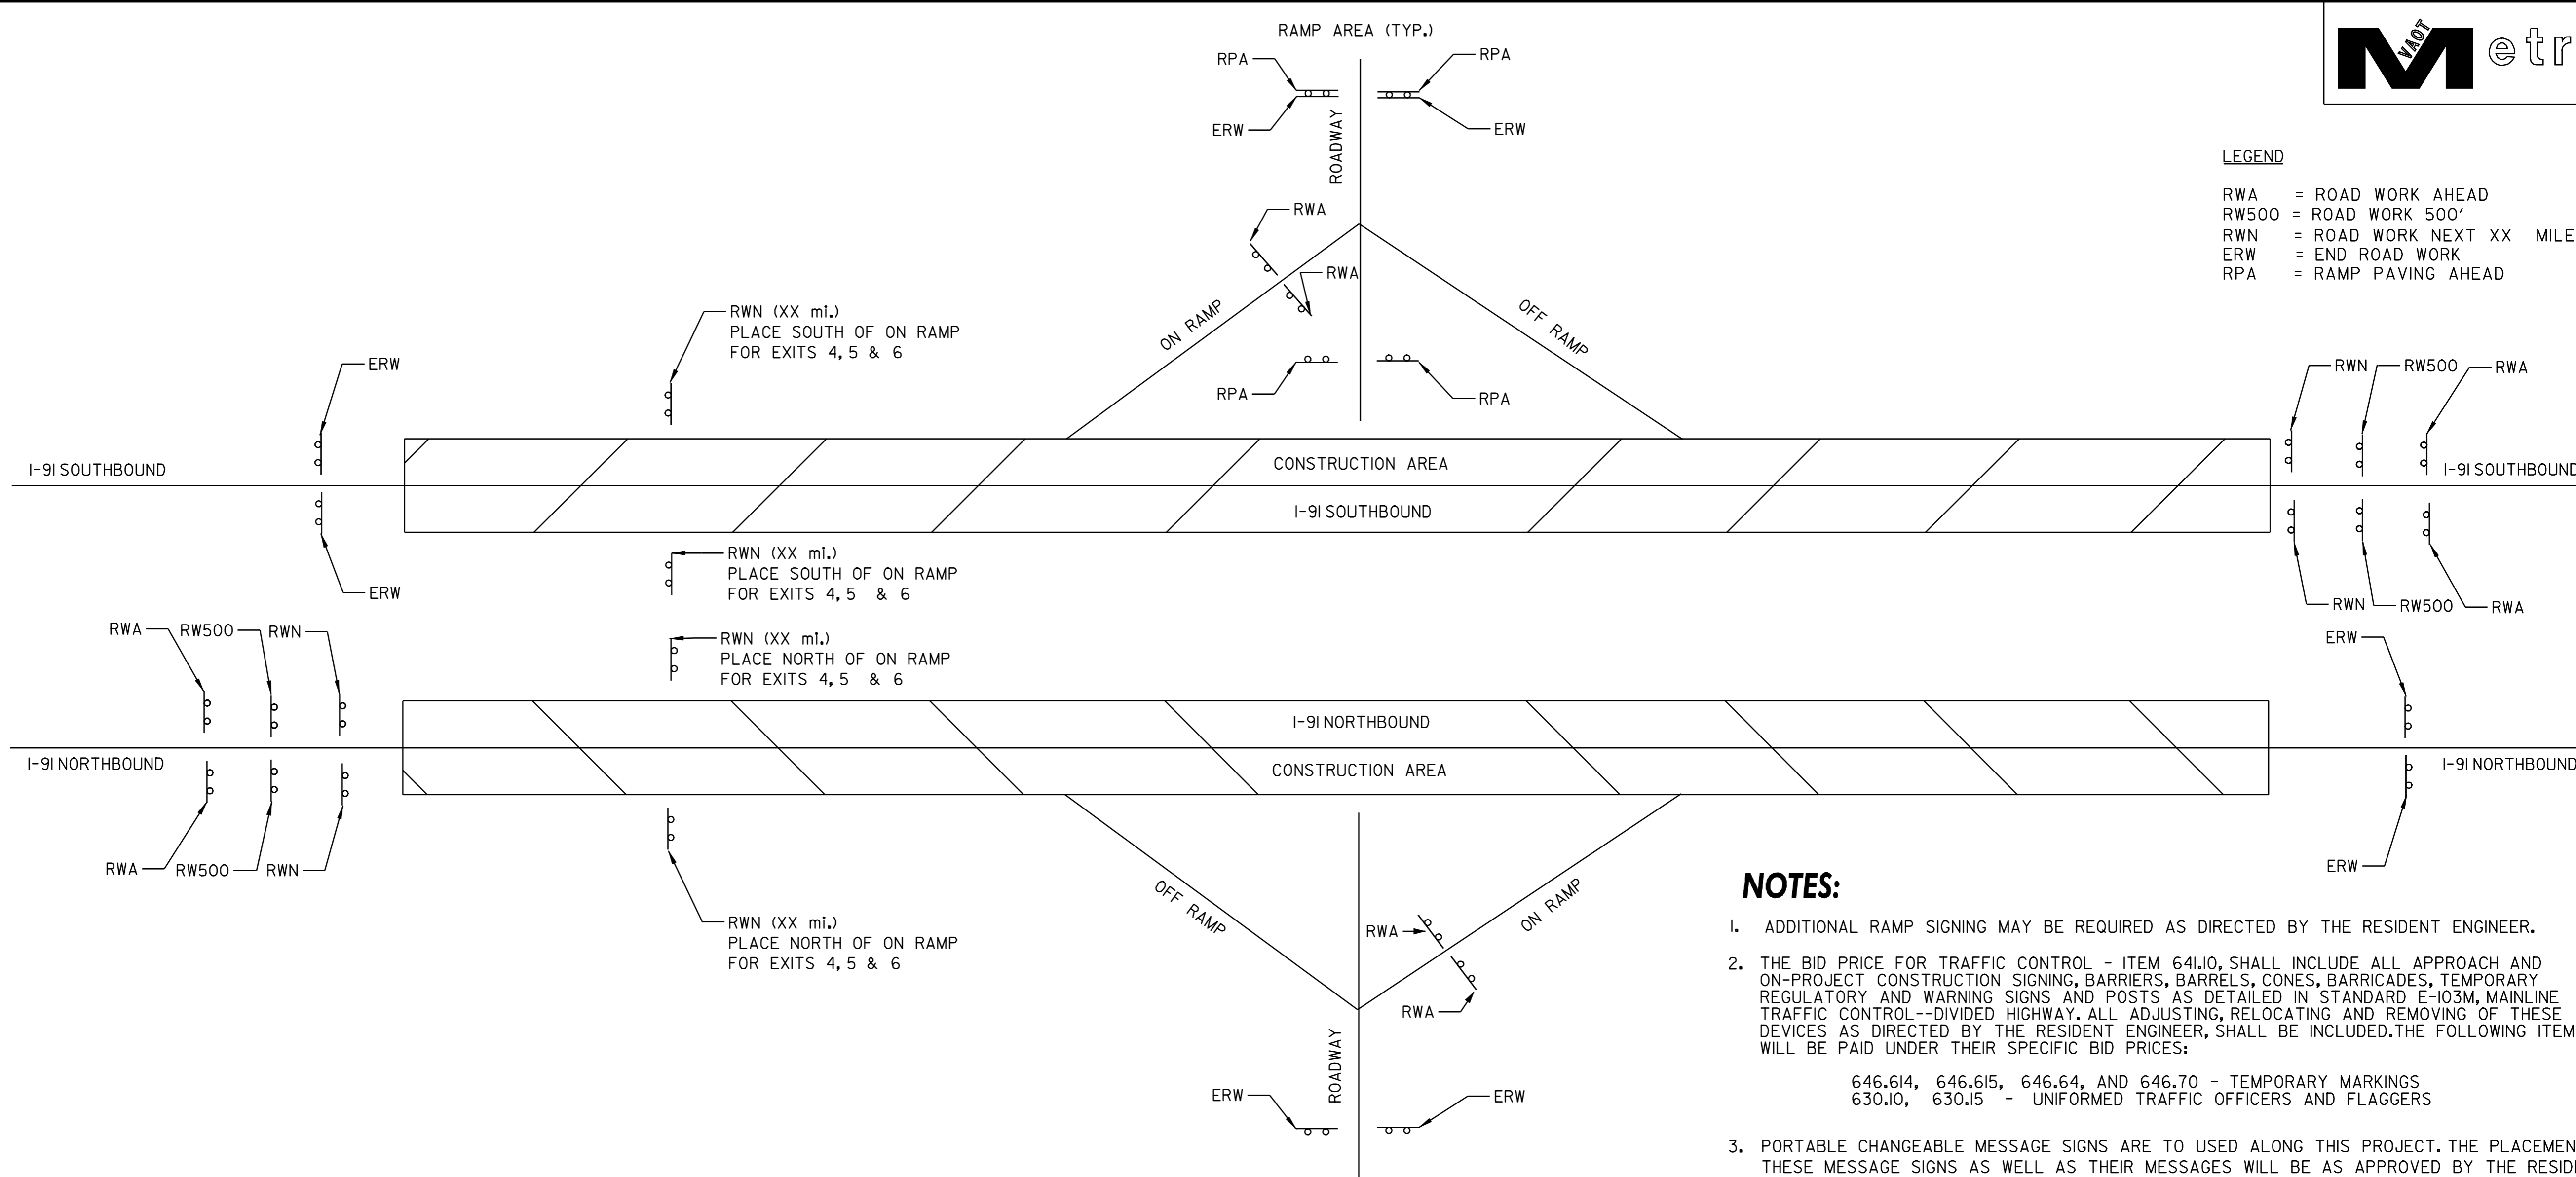

NOTES:

1. ADDITIONAL RAMP SIGNING MAY BE REQUIRED AS DIRECTED BY THE RESIDENT ENGINEER.
2. THE BID PRICE FOR TRAFFIC CONTROL - ITEM 641.0, SHALL INCLUDE ALL APPROACH AND ON-PROJECT CONSTRUCTION SIGNING, BARRIERS, BARRELS, CONES, BARRICADES, TEMPORARY REGULATORY AND WARNING SIGNS AND POSTS AS DETAILED IN STANDARD E-103M, MAINLINE TRAFFIC CONTROL--DIVIDED HIGHWAY. ALL ADJUSTING, RELOCATING AND REMOVING OF THESE DEVICES AS DIRECTED BY THE RESIDENT ENGINEER, SHALL BE INCLUDED. THE FOLLOWING ITEMS WILL BE PAID UNDER THEIR SPECIFIC BID PRICES:
 646.614, 646.615, 646.64, AND 646.70 - TEMPORARY MARKINGS
 630.10, 630.15 - UNIFORMED TRAFFIC OFFICERS AND FLAGGERS
3. PORTABLE CHANGEABLE MESSAGE SIGNS ARE TO BE USED ALONG THIS PROJECT. THE PLACEMENT OF THESE MESSAGE SIGNS AS WELL AS THEIR MESSAGES WILL BE AS APPROVED BY THE RESIDENT ENGINEER. THIS QUANTITY IS PAID FOR UNDER ITEM 641.15 - PORTABLE CHANGEABLE MESSAGE SIGN.

TOWN/STATE HIGHWAY NAME	ROAD WORK AHEAD	END ROAD WORK	ROAD WORK 500'	ROAD WORK NEXT 23 3/4 MILES	ROAD WORK NEXT 23 MILES	ROAD WORK NEXT 16 1/4 MILES	ROAD WORK NEXT 5 3/4 MILES	RAMP PAVING AHEAD
I-91 SOUTHBOUND								
BEGINNING OF PROJECT		2						
STATION 28+440							2	
EXIT 4 INTERCHANGE	2	2						4
STATION 45+246						2		
EXIT 5 INTERCHANGE	2	2						4
STATION 56+073					2			
EXIT 6 INTERCHANGE	2	2						4
END OF PROJECT	2	2	2	2				
TOTAL	8	8	2	2	2	2	2	12

TOWN/STATE HIGHWAY NAME	ROAD WORK AHEAD	END ROAD WORK	ROAD WORK 500'	ROAD WORK NEXT 23 3/4 MILES	ROAD WORK NEXT 23 MILES	ROAD WORK NEXT 16 1/4 MILES	ROAD WORK NEXT 5 3/4 MILES	RAMP PAVING AHEAD
I-91 NORTHBOUND								
BEGINNING OF PROJECT	2		2	2				
STATION 28+440							2	
EXIT 4 INTERCHANGE	2	2						
STATION 45+246						2		
EXIT 5 INTERCHANGE	2	2						
STATION 56+073						2		
EXIT 6 INTERCHANGE	2	2						
END OF PROJECT		2						
TOTAL	8	8	2	2	2	2	2	0

DATUM _____
 VERTICAL _____
 HORIZONTAL _____

NOTE: ALL DIMENSIONS IN METERS EXCEPT AS INDICATED

CONSTRUCTION APPROACH SIGNING	PROJECT: BRATTLEBORO-ROCKINGHAM	PROJECT NO.: IM 091-I(39)
	DESIGN FILE NAME: /pave/99a202/pa202.dgn	PLOT DATE: 02-JUN-2005 1
	IPARM FILE NAME: _pa202es.l	SURVEY DATE: 10/00
	SURVEYED BY: CLD_ENGINEERS_INC	DRAWN BY: MPS
	SQUAD LEADER: WRH	SHEET: 37 OF 37