
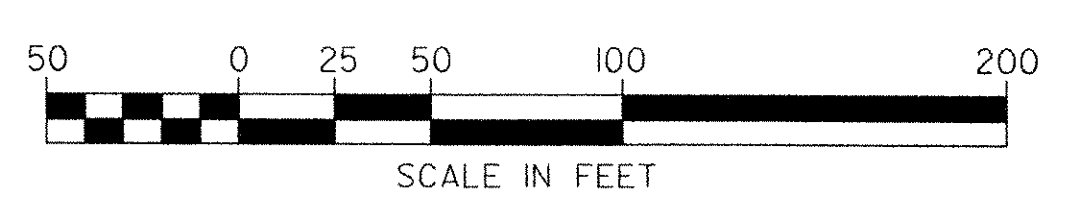


**LEGEND**

- CONCRETE BARRIER
- DIRECTION OF TRAFFIC FLOW WITH DETOUR IN PLACE
- ==== Crossover Alignment
- ▨ BRIDGE WORK AREA
- ⬭ LEDGE OUTCROPPING
- GUARDRAIL
- ⊞ EXISTING DROP INLET
- ⊞ PORTABLE ARROW BOARD
- TYPE I DELINEATOR (YELLOW)
- TYPE I DELINEATOR (WHITE)
- REFLECTORIZED PLASTIC DRUM
- 4" TEMPORARY PAVEMENT MARKINGS
- ⊞ TYPE III BARRICADE
- ⊞ TYPE III (MOD) BARRICADE
- APPROXIMATE CULVERT LOCATION

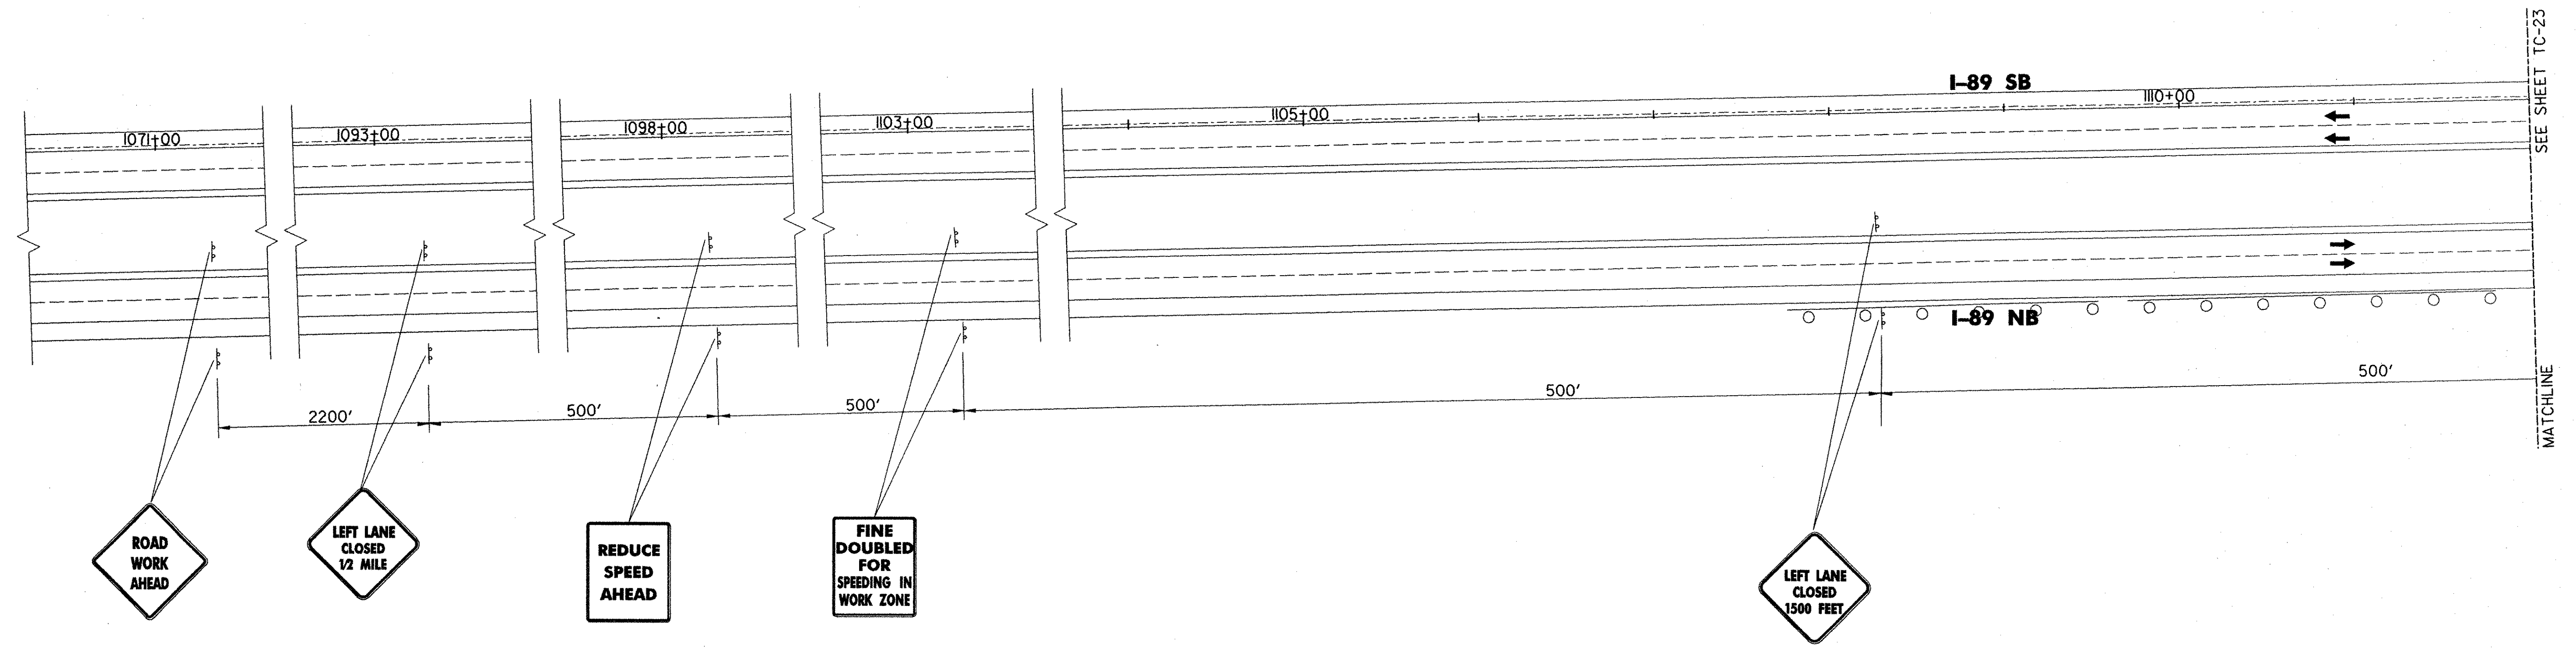

**STATE OF VERMONT  
AGENCY OF TRANSPORTATION**

Town Of	BOLTON	Bridge No.	<b>51</b>
Highway No.	I-89	Log Sta.	
		Surv. Sta.	
<b>PHASE II CONSTRUCTION I-89 SOUTHBOUND CROSSOVER</b>			
<b>BRIDGE 51</b>			
Designed By	J.M.SMYRSKI/K.S.MARSHA	Drawn By	S.E. SCHMITT
Checked By	J. W. TUCKER	Date	10/99
		Bridge Design Supervisor	J. P. HALSTEAD Date 10/99
PROJECT	BOLTON	PROJECT NO.	IM-089-2(29)
Drawing No.	...51-SB.DGN	Date	OCT 1999
Bridge Sheet No.	TC-22	Sheet	182 of 307

