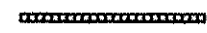

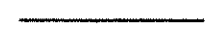
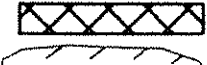
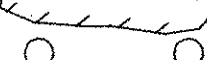




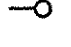


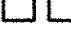

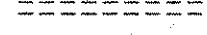
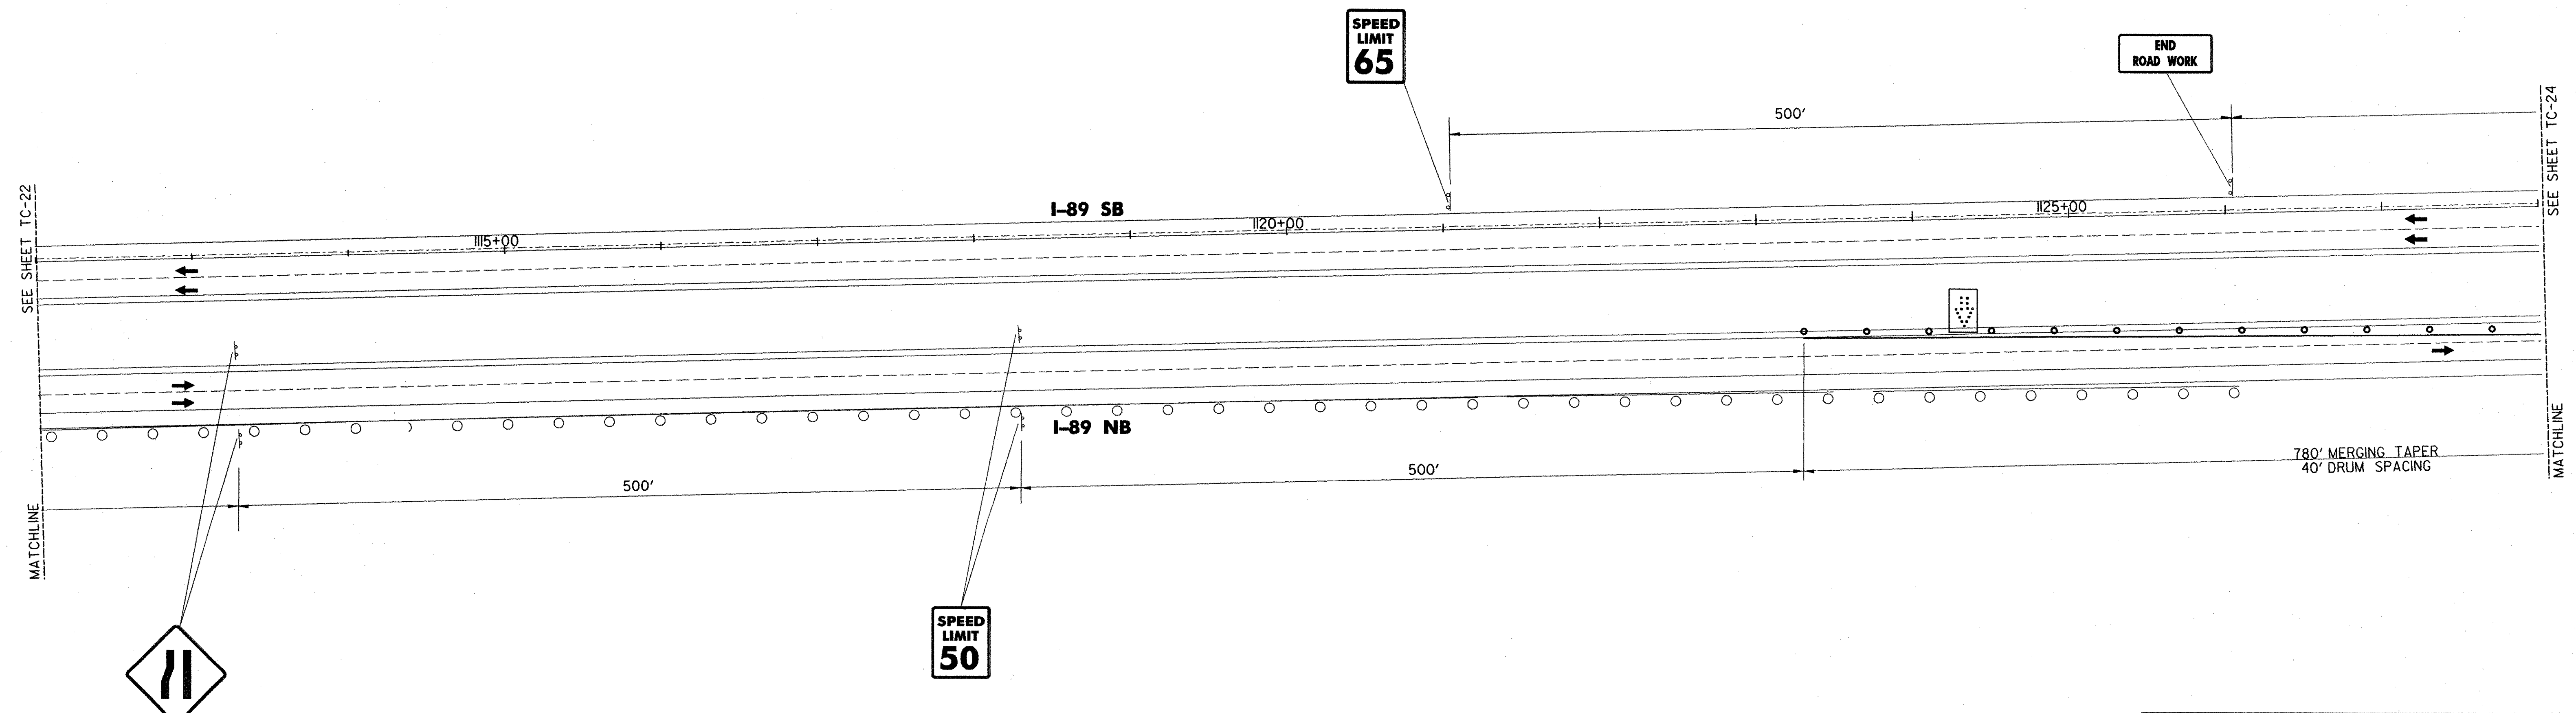
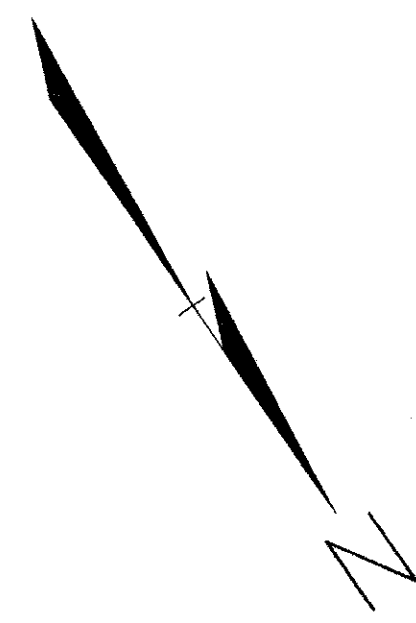


LEGEND

-  CONCRETE BARRIER
-  DIRECTION OF TRAFFIC FLOW WITH DETOUR IN PLACE
-  CROSSOVER ALIGNMENT
-  BRIDGE WORK AREA
-  LEDGE OUTCROPPING
-  GUARDRAIL
-  EXISTING DROP INLET
-  PORTABLE ARROW BOARD
-  TYPE I DELINEATOR (YELLOW)
-  TYPE I DELINEATOR (WHITE)
-  REFLECTORIZED PLASTIC DRUM
-  4" TEMPORARY PAVEMENT MARKINGS
-  TYPE III BARRICADE
-  TYPE III (MOD) BARRICADE
-  APPROXIMATE CULVERT LOCATION



**STATE OF VERMONT
AGENCY OF TRANSPORTATION**

Town Of BOLTON		Bridge No. 51
Highway No. I-89		Log Sta.
		Surv. Sta.
PHASE II CONSTRUCTION I-89 SOUTHBOUND CROSSOVER		
BRIDGE 51		
Designed By J.M.SMYRSKI/K.S.MARSHA	Drawn By S.E. SCHMITT	
Checked By J.W. TUCKER	Date 10/99	Bridge Design Supervisor J.P. HALSTEAD Date 10/99
PROJECT BOLTON		PROJECT NO. IM-089-2(29)
Drawing No. ...51-SB.DGN	Date OCT 1999	
Bridge Sheet No. TC-23	Sheet 183 of 307	

