


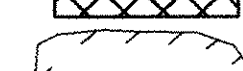
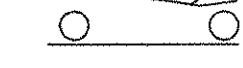
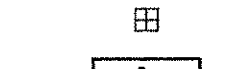

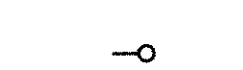







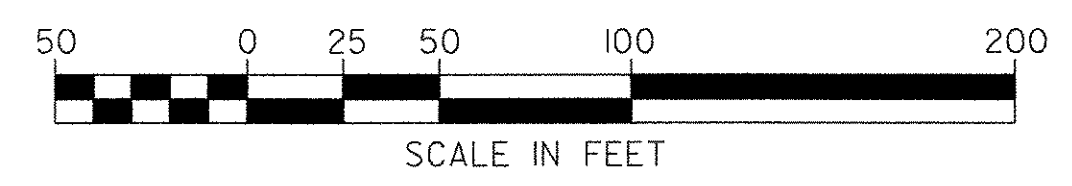
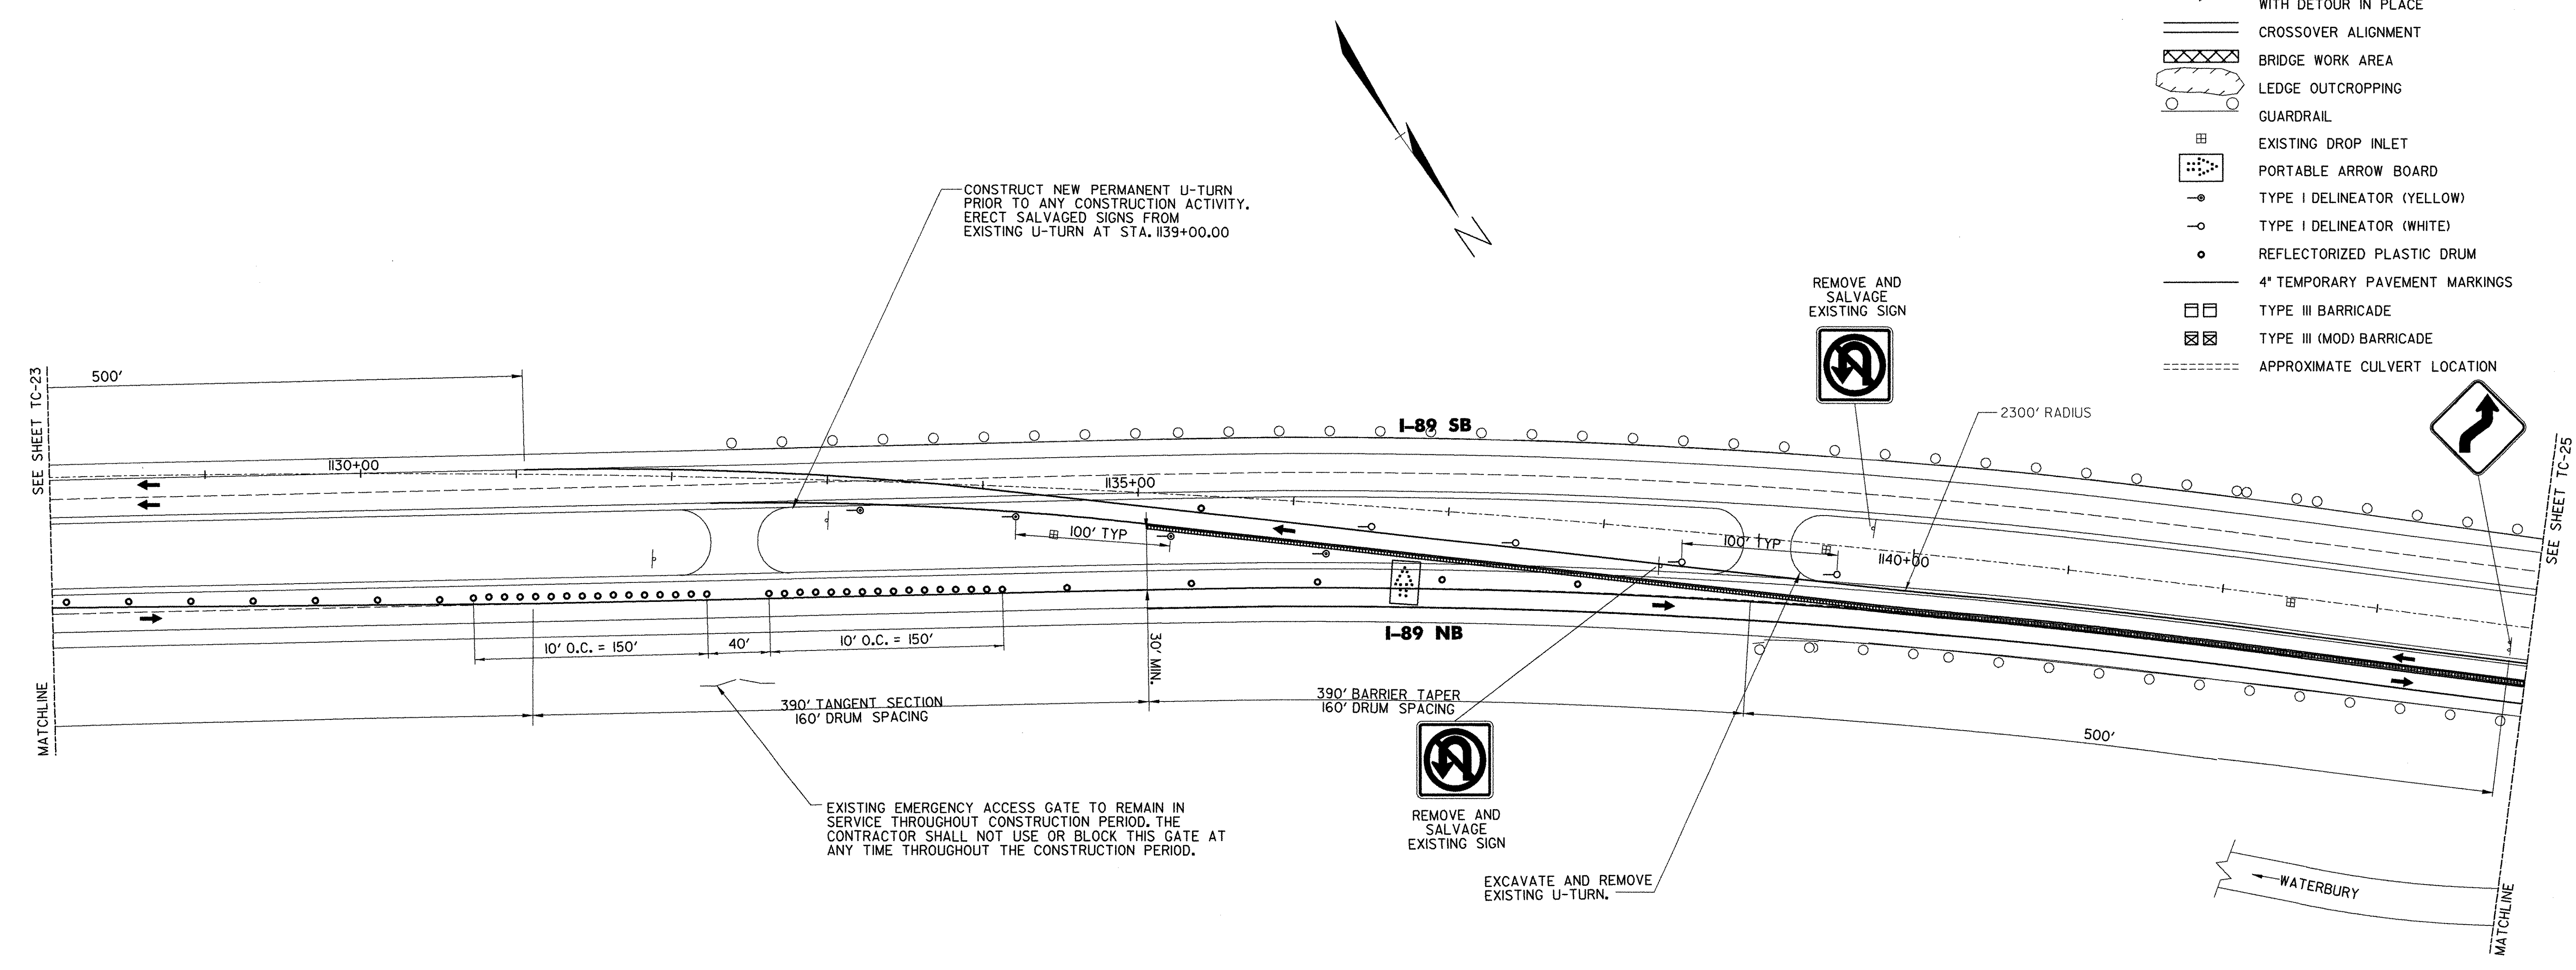


LEGEND

-  CONCRETE BARRIER
-  DIRECTION OF TRAFFIC FLOW WITH DETOUR IN PLACE
-  CROSSOVER ALIGNMENT
-  BRIDGE WORK AREA
-  LEDGE OUTCROPPING
-  GUARDRAIL
-  EXISTING DROP INLET
-  PORTABLE ARROW BOARD
-  TYPE I DELINEATOR (YELLOW)
-  TYPE I DELINEATOR (WHITE)
-  REFLECTORIZED PLASTIC DRUM
-  4' TEMPORARY PAVEMENT MARKINGS
-  TYPE III BARRICADE
-  TYPE III (MOD) BARRICADE
-  APPROXIMATE CULVERT LOCATION



**STATE OF VERMONT
AGENCY OF TRANSPORTATION**

Town Of	BOLTON	Bridge No.	51
Highway No.	I-89	Log Sta.	
		Surv. Sta.	
PHASE II CONSTRUCTION I-89 SOUTHBOUND CROSSOVER			
BRIDGE 51			
Designed By	J.M.SMYRSKI/K.S.MARSHA	Drawn By	S.E.SCHMITT
Checked By	J.W.TUCKER	Date	#D#
		Bridge Design Supervisor	J.P.HALSTEAD Date #D#
PROJECT	BOLTON	PROJECT NO.	IM-089-2(29)
Drawing No.	DGN#SPEC#	Date	###DATE###
Bridge Sheet No.	TC-24	Sheet	184 of 184

