
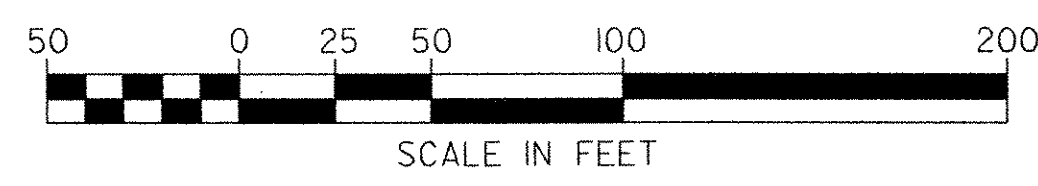


LEGEND

- CONCRETE BARRIER
- DIRECTION OF TRAFFIC FLOW WITH DETOUR IN PLACE
- ==== CROSSOVER ALIGNMENT
- ▨ BRIDGE WORK AREA
- LEDGE OUTCROPPING
- GUARDRAIL
- ⊕ EXISTING DROP INLET
- ⊙ PORTABLE ARROW BOARD
- TYPE I DELINEATOR (YELLOW)
- TYPE I DELINEATOR (WHITE)
- REFLECTORIZED PLASTIC DRUM
- 4" TEMPORARY PAVEMENT MARKINGS
- ▣ TYPE III BARRICADE
- ⊠ TYPE III (MOD) BARRICADE
- APPROXIMATE CULVERT LOCATION

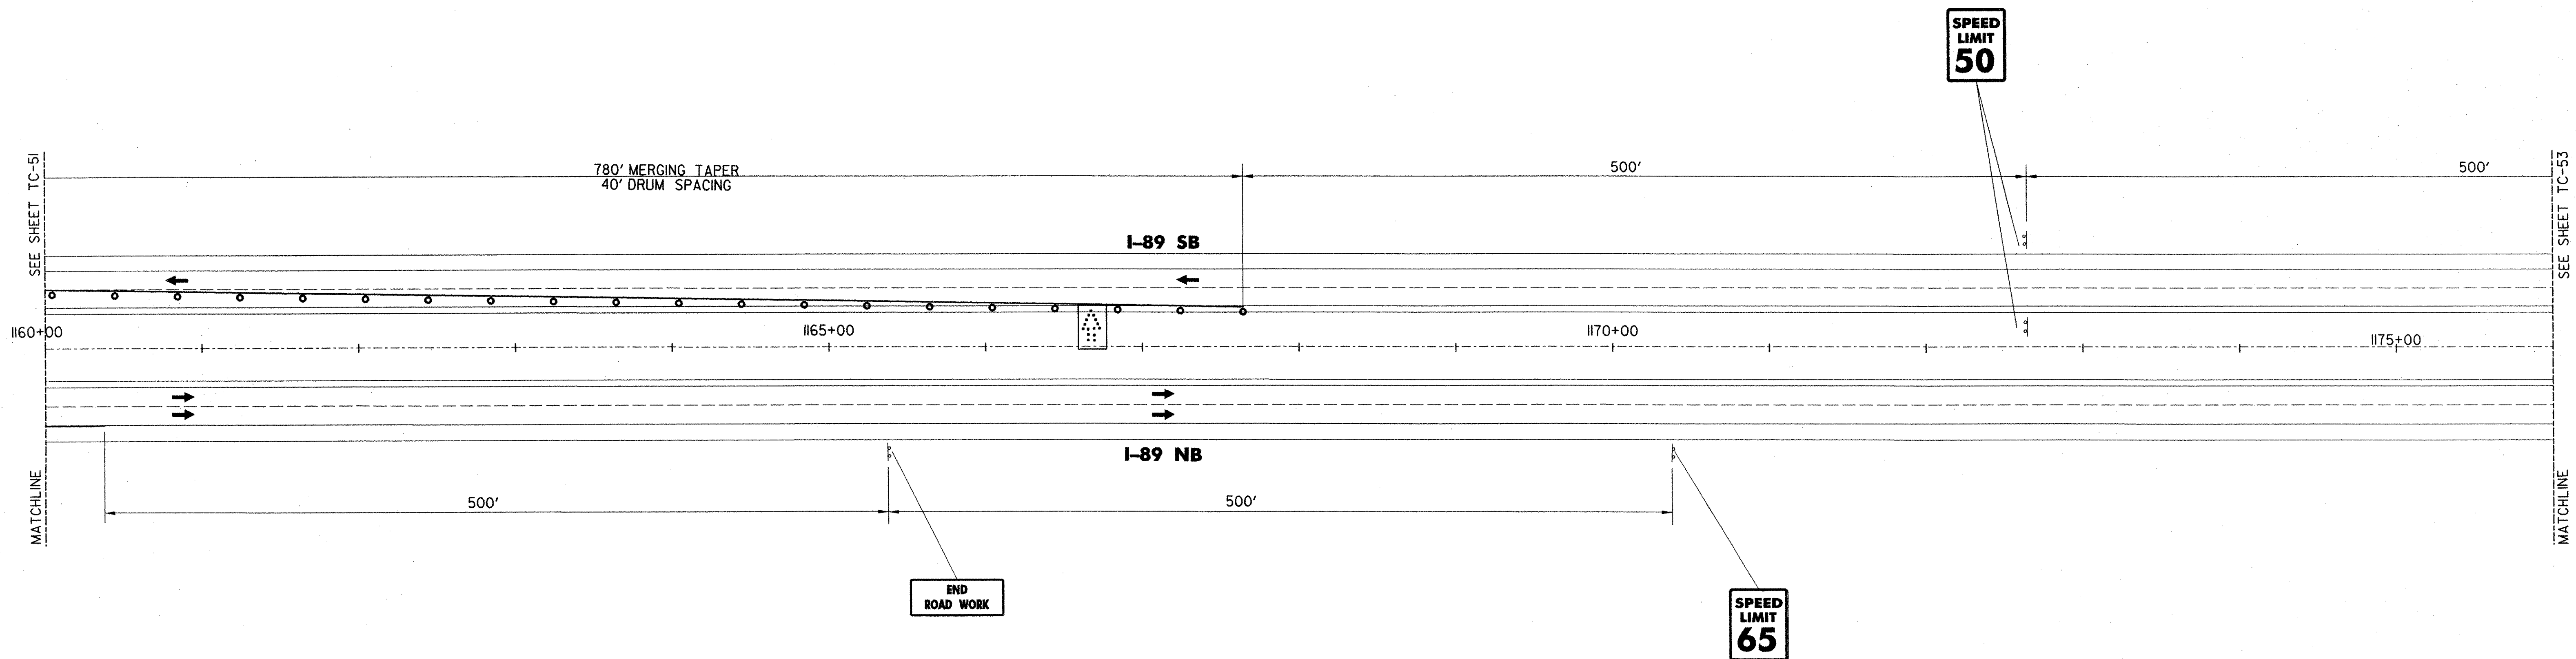

**STATE OF VERMONT
AGENCY OF TRANSPORTATION**

Town Of	BOLTON	Bridge No.	51
Highway No.	I-89	Log Sta.	
		Surv. Sta.	
PHASE I CONSTRUCTION I-89 NORTHBOUND CROSSOVER			
BRIDGE 51			
Designed By	J.M.SMYRSKI/K.S.MARSHIA	Drawn By	S.E. SCHMITT
Checked By	J. W. TUCKER	Bridge Design Supervisor	J. P. HALSTEAD
Date	10/99	Date	10/99
PROJECT	BOLTON	PROJECT NO.	IM-089-2(29)
Drawing No.	...51-NB.DGN	Date	OCT 1999
Bridge Sheet No.	TC-52	Sheet	212 of 307

