


B.P.R. DIV. NO.	STATE	PROJECT NO.	SHEET NO.	TOTAL SHEETS
1	VT.	I 89-2 (7)	69	137

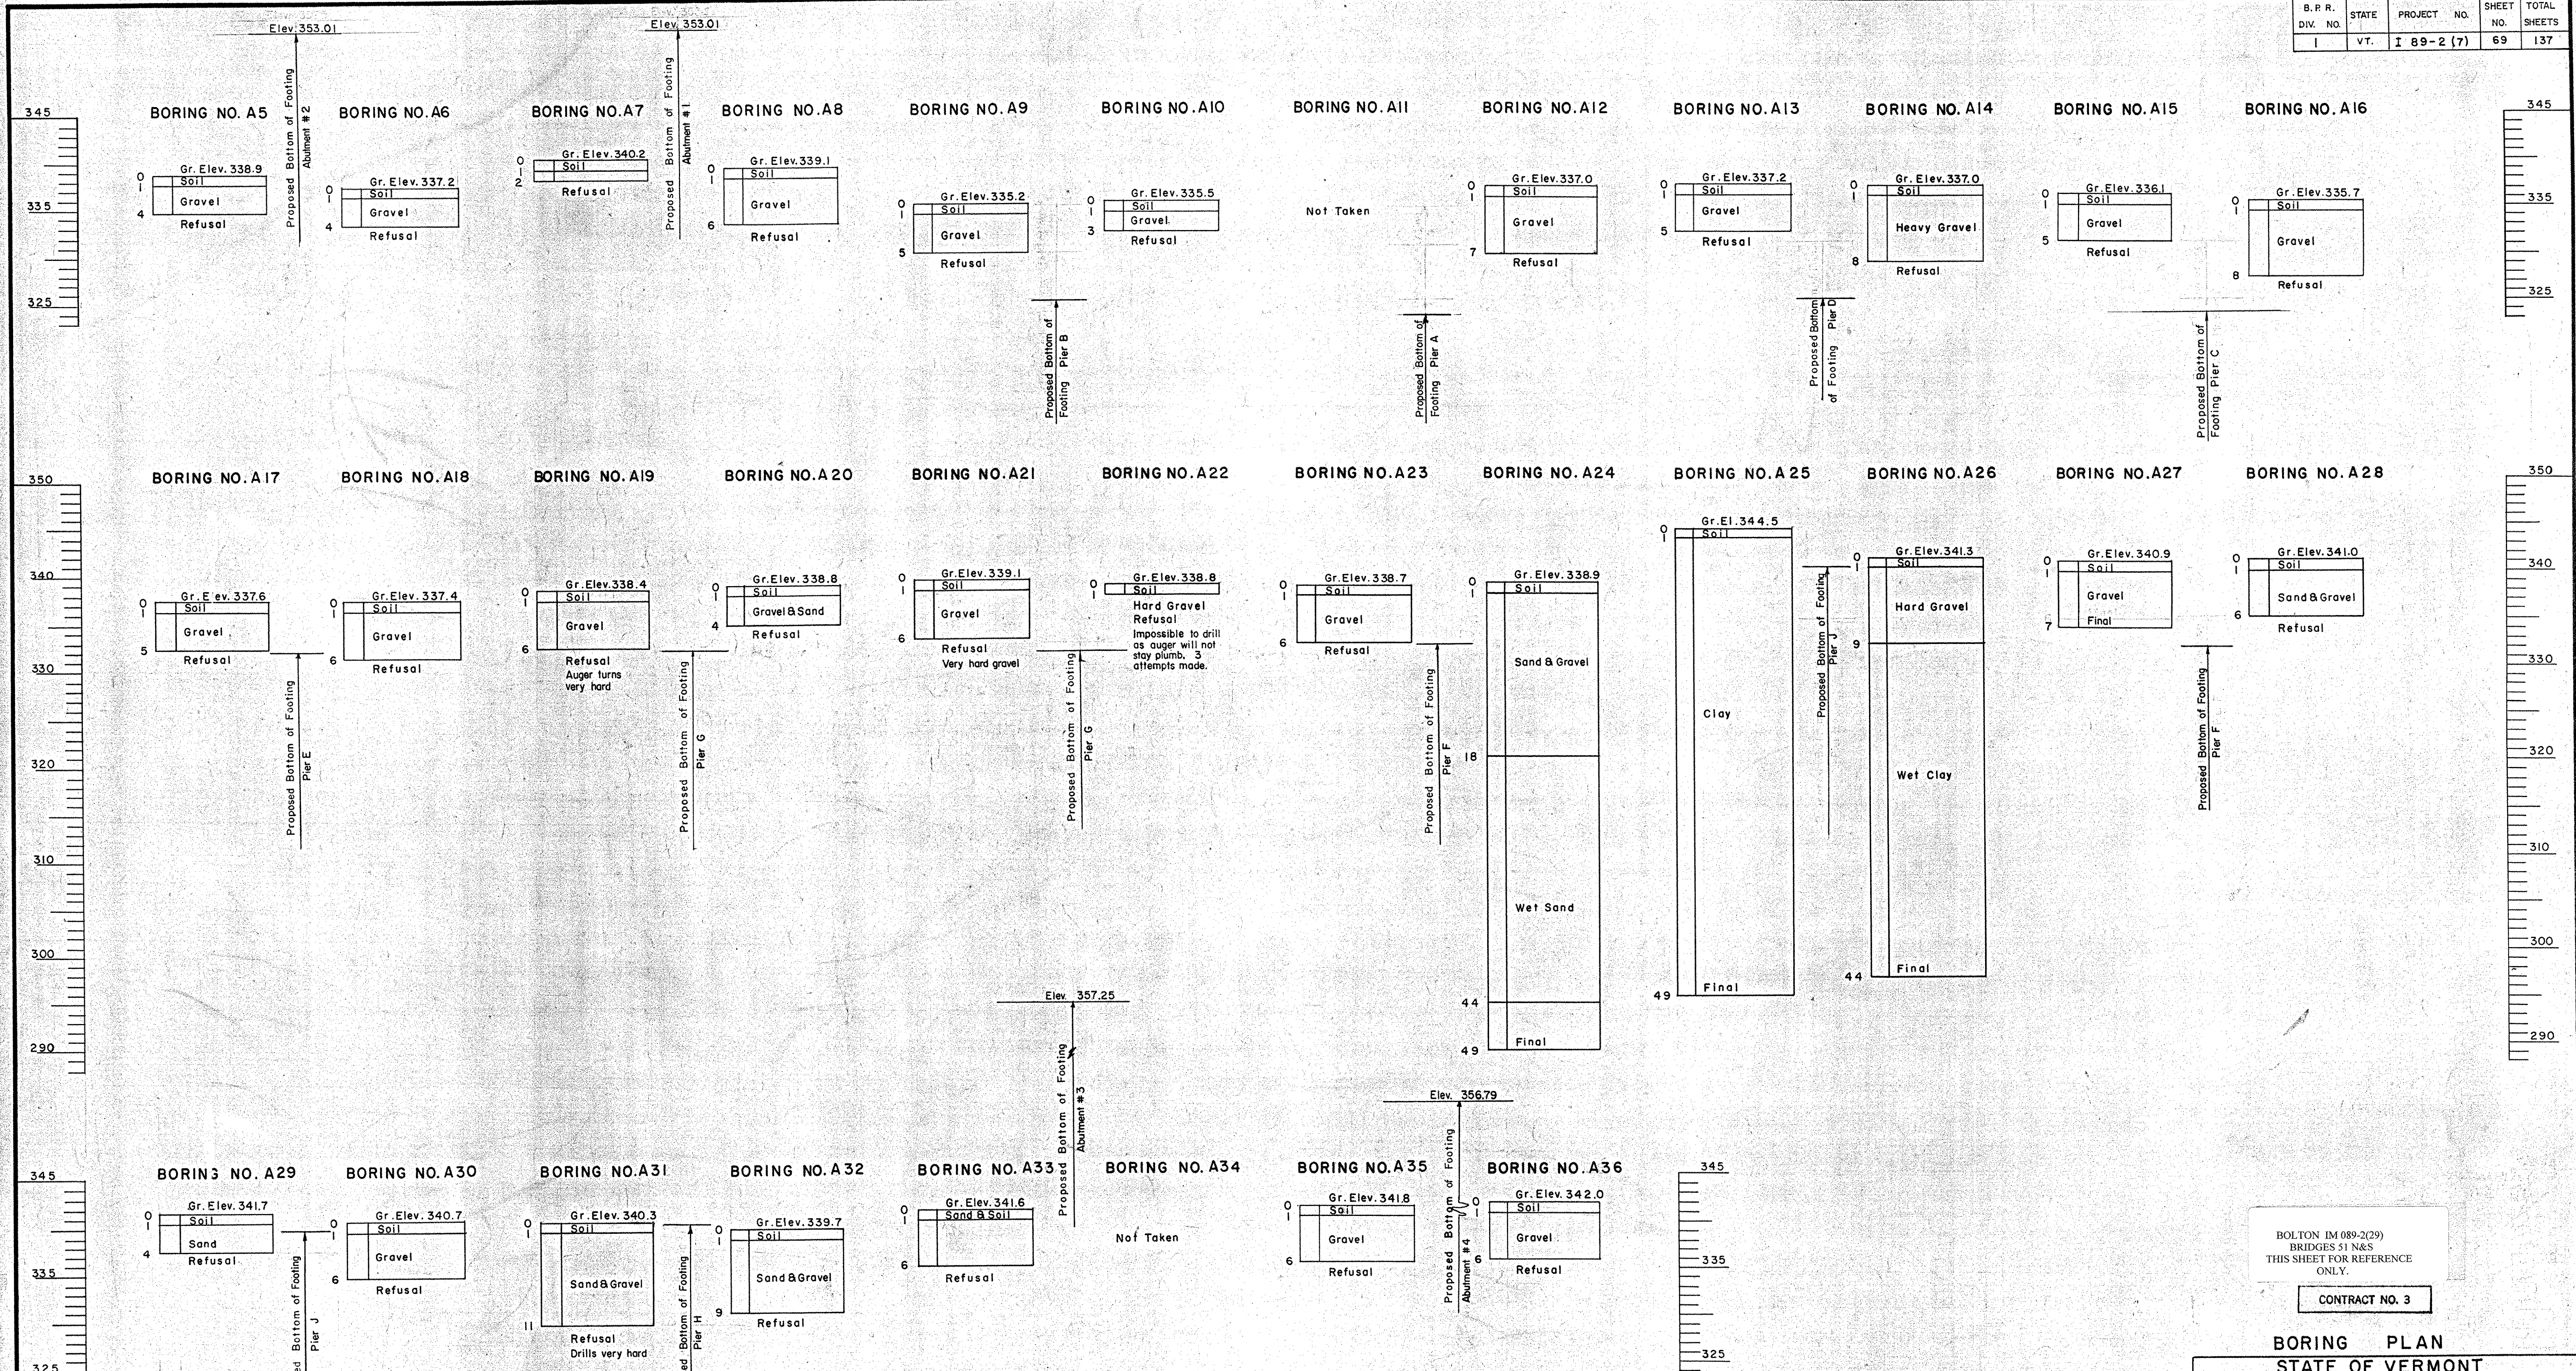

**BORING LOGS**  
Scale: 1/8" = 1'-0"

Note: For Location of Borings See Sheet 68  
All Borings on this Sheet are Auger Borings.

BOLTON IM 089-2(29)  
BRIDGES 51 N&S  
THIS SHEET FOR REFERENCE ONLY.

CONTRACT NO. 3

**BORING PLAN**

STATE OF VERMONT  
DEPARTMENT OF HIGHWAYS

INTERSTATE PROJECT in the towns of  
**WATERBURY - BOLTON**

INTERSTATE OVER STA. 1148 +50

U.S. ROUTE 2 (REL.) STA. 30+00

THE CLARKESON ENGINEERING CO. INC.  
CONSULTING ENGINEERS  
BOSTON MASSACHUSETTS

SURVEYED BY DRAWN BY R.J.F.	CHECKED BY D.S. & H.M. IN CHARGE J.V.B.	SCALE AS NOTED DATE 7-7-58
PROJECT NO. 1-89-2 (7)	SHEET 261	OF 307