


Item	No. Pieces	Size	Length	Mark	Type	A	B	C	D	E	F	G	H	J	K	R	O
<b>ABUTMENT NO. 1</b>																	
1	4	5	5'-0"	A1-501	17												
2	4	4	8'-6"	A1-502	17												
3	12		10'-10"	A1-503	Str.												
4	2		9'-9"	A1-504													
5	2		8'-8"	A1-505													
6	2		7'-7"	A1-506													
7	2		6'-6"	A1-507													
8	2		5'-5"	A1-508													
9	12		4'-4"	A1-509													
10	4		8'-4"	A1-510													
11	8		12'-2"	A1-511													
12	2		11'-8"	A1-512													
13	2		10'-10"	A1-513													
14	2		9'-11"	A1-514													
15	2		8'-6"	A1-515													
16	2		7'-6"	A1-516													
17	2		6'-7"	A1-517													
18	2	5	5'-8"	A1-518													
19	8	6	18'-6"	A1-601													
20	12		18'-11"	A1-602													
21	35		6'-6"	A1-603													
22	12		10'-0"	A1-604													
23	12		9'-9"	A1-605													
24	2		8'-8"	A1-606													
25	8		12'-3"	A1-607													
26	2		11'-8"	A1-608													
27	2		10'-10"	A1-609													
28	2		9'-11"	A1-610													
29	2		8'-6"	A1-611													
30	2		7'-6"	A1-612													
31	2		6'-7"	A1-613													
32	2		5'-8"	A1-614	Str.												
33	12	6	8'-0"	A1-615	17		4'-0"		4'-0"								
34	10	6	4'-3"	A1-616	Str.												
<b>ABUTMENT NO. 2</b>																	
35																	
36																	
37	Some	Reinforcing as in	Abutment No. 1	Except Bars to be Prefixed	A2												
38																	
39																	
40																	
<b>ABUTMENT NO. 3</b>																	
41																	
42	4	5	8'-8"	A3-501	17		1'-0"	6'-8"	1'-0"								
43	4		15'-8"	A3-502	17		1'-0"	13'-8"	1'-0"								
44	4		21'-8"	A3-503	17		1'-0"	19'-8"	1'-0"								
45	10		19'-8"	A3-504	Str.												
46	2		19'-2"	A3-505													
47			18'-11"	A3-506													
48			17'-0"	A3-507													
49			15'-11"	A3-508													
50			14'-10"	A3-509													
51	2		13'-9"	A3-510													
52	16		12'-6"	A3-511													
53	14		12'-0"	A3-512													
54	2		10'-9"	A3-513													
55			9'-7"	A3-514													
56			8'-5"	A3-515													
57			7'-6"	A3-516													
58			6'-4"	A3-517													
59	2		5'-7"	A3-518													
60	31	5	4'-2"	A3-519													
61	8	6	26'-8"	A3-601													
62	12		28'-3"	A3-602													
63	74		6'-6"	A3-603													
64	9		11'-0"	A3-604													
65	10		19'-3"	A3-605													
66	2		19'-2"	A3-606													
67			18'-11"	A3-607													
68			17'-0"	A3-608													
69			15'-11"	A3-609													
70			14'-10"	A3-610													
71	2		13'-9"	A3-611													
72	16		12'-6"	A3-612													
73	14		12'-0"	A3-613													
74	2		10'-9"	A3-614													
75			9'-7"	A3-615													
76			8'-5"	A3-616													
77			7'-6"	A3-617													
78			6'-4"	A3-618													
79	2		5'-7"	A3-619													
80	30		5'-0"	A3-620													
81	4	6	8'-6"	A3-621	Str.												

**ABUTMENT NO. 4**



Item	No. Pieces	Size	Length	Mark	Type	A	B	C	D	E	F	G	H	J	K	R	O
163																	
164																	
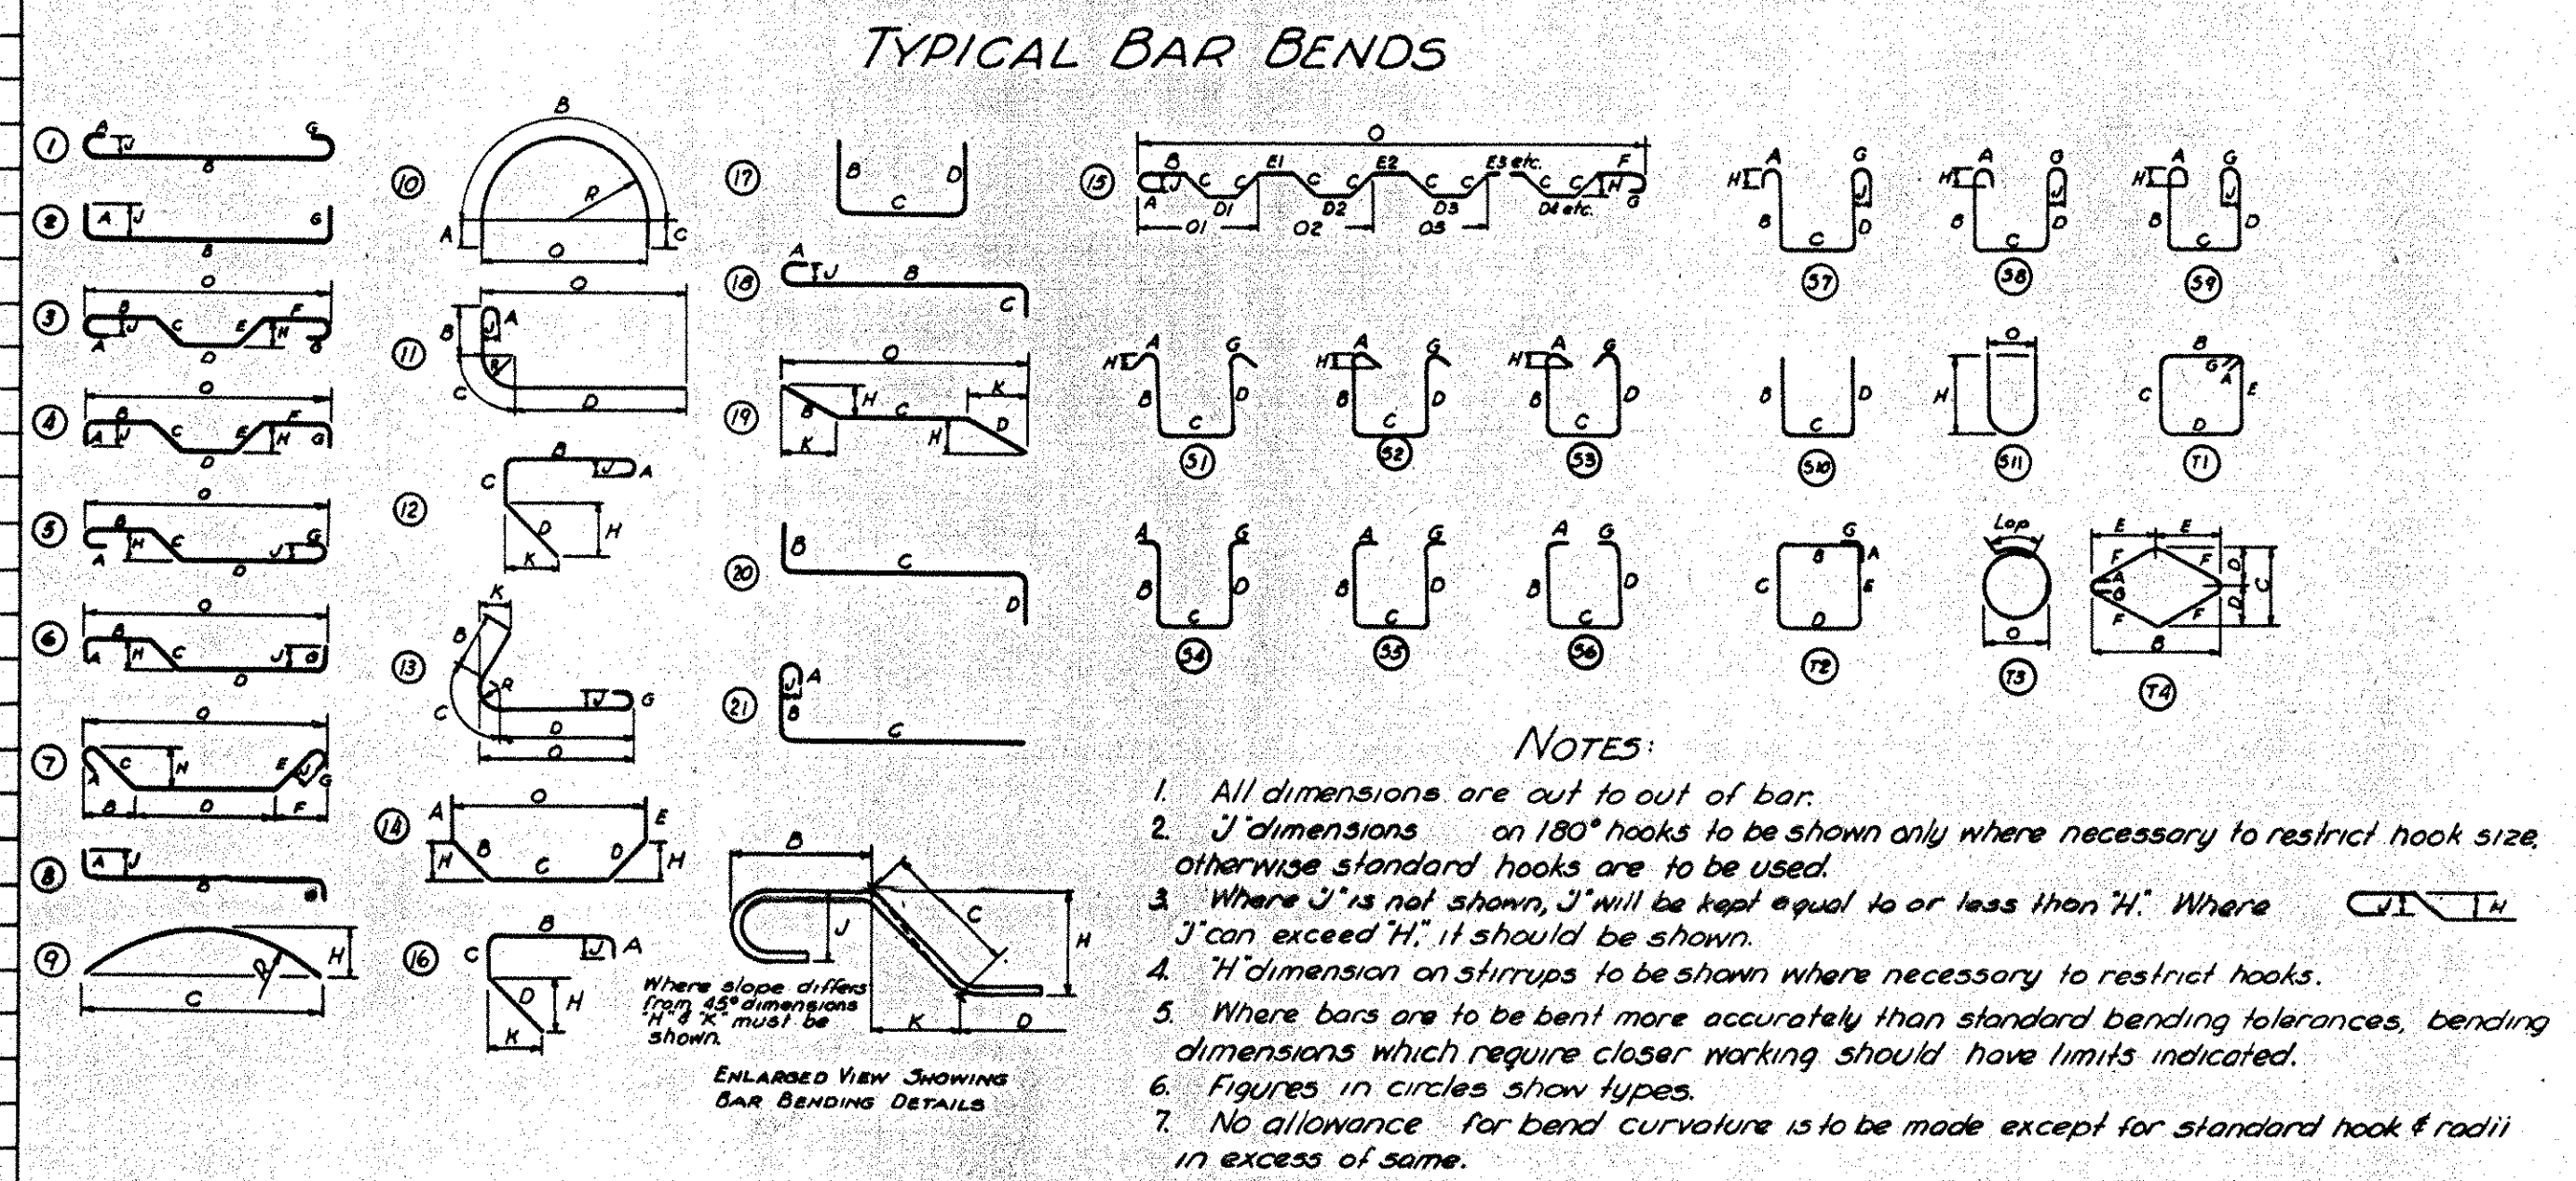