



09-DEC-2002

v:\civil\working\za272pr1.dgn

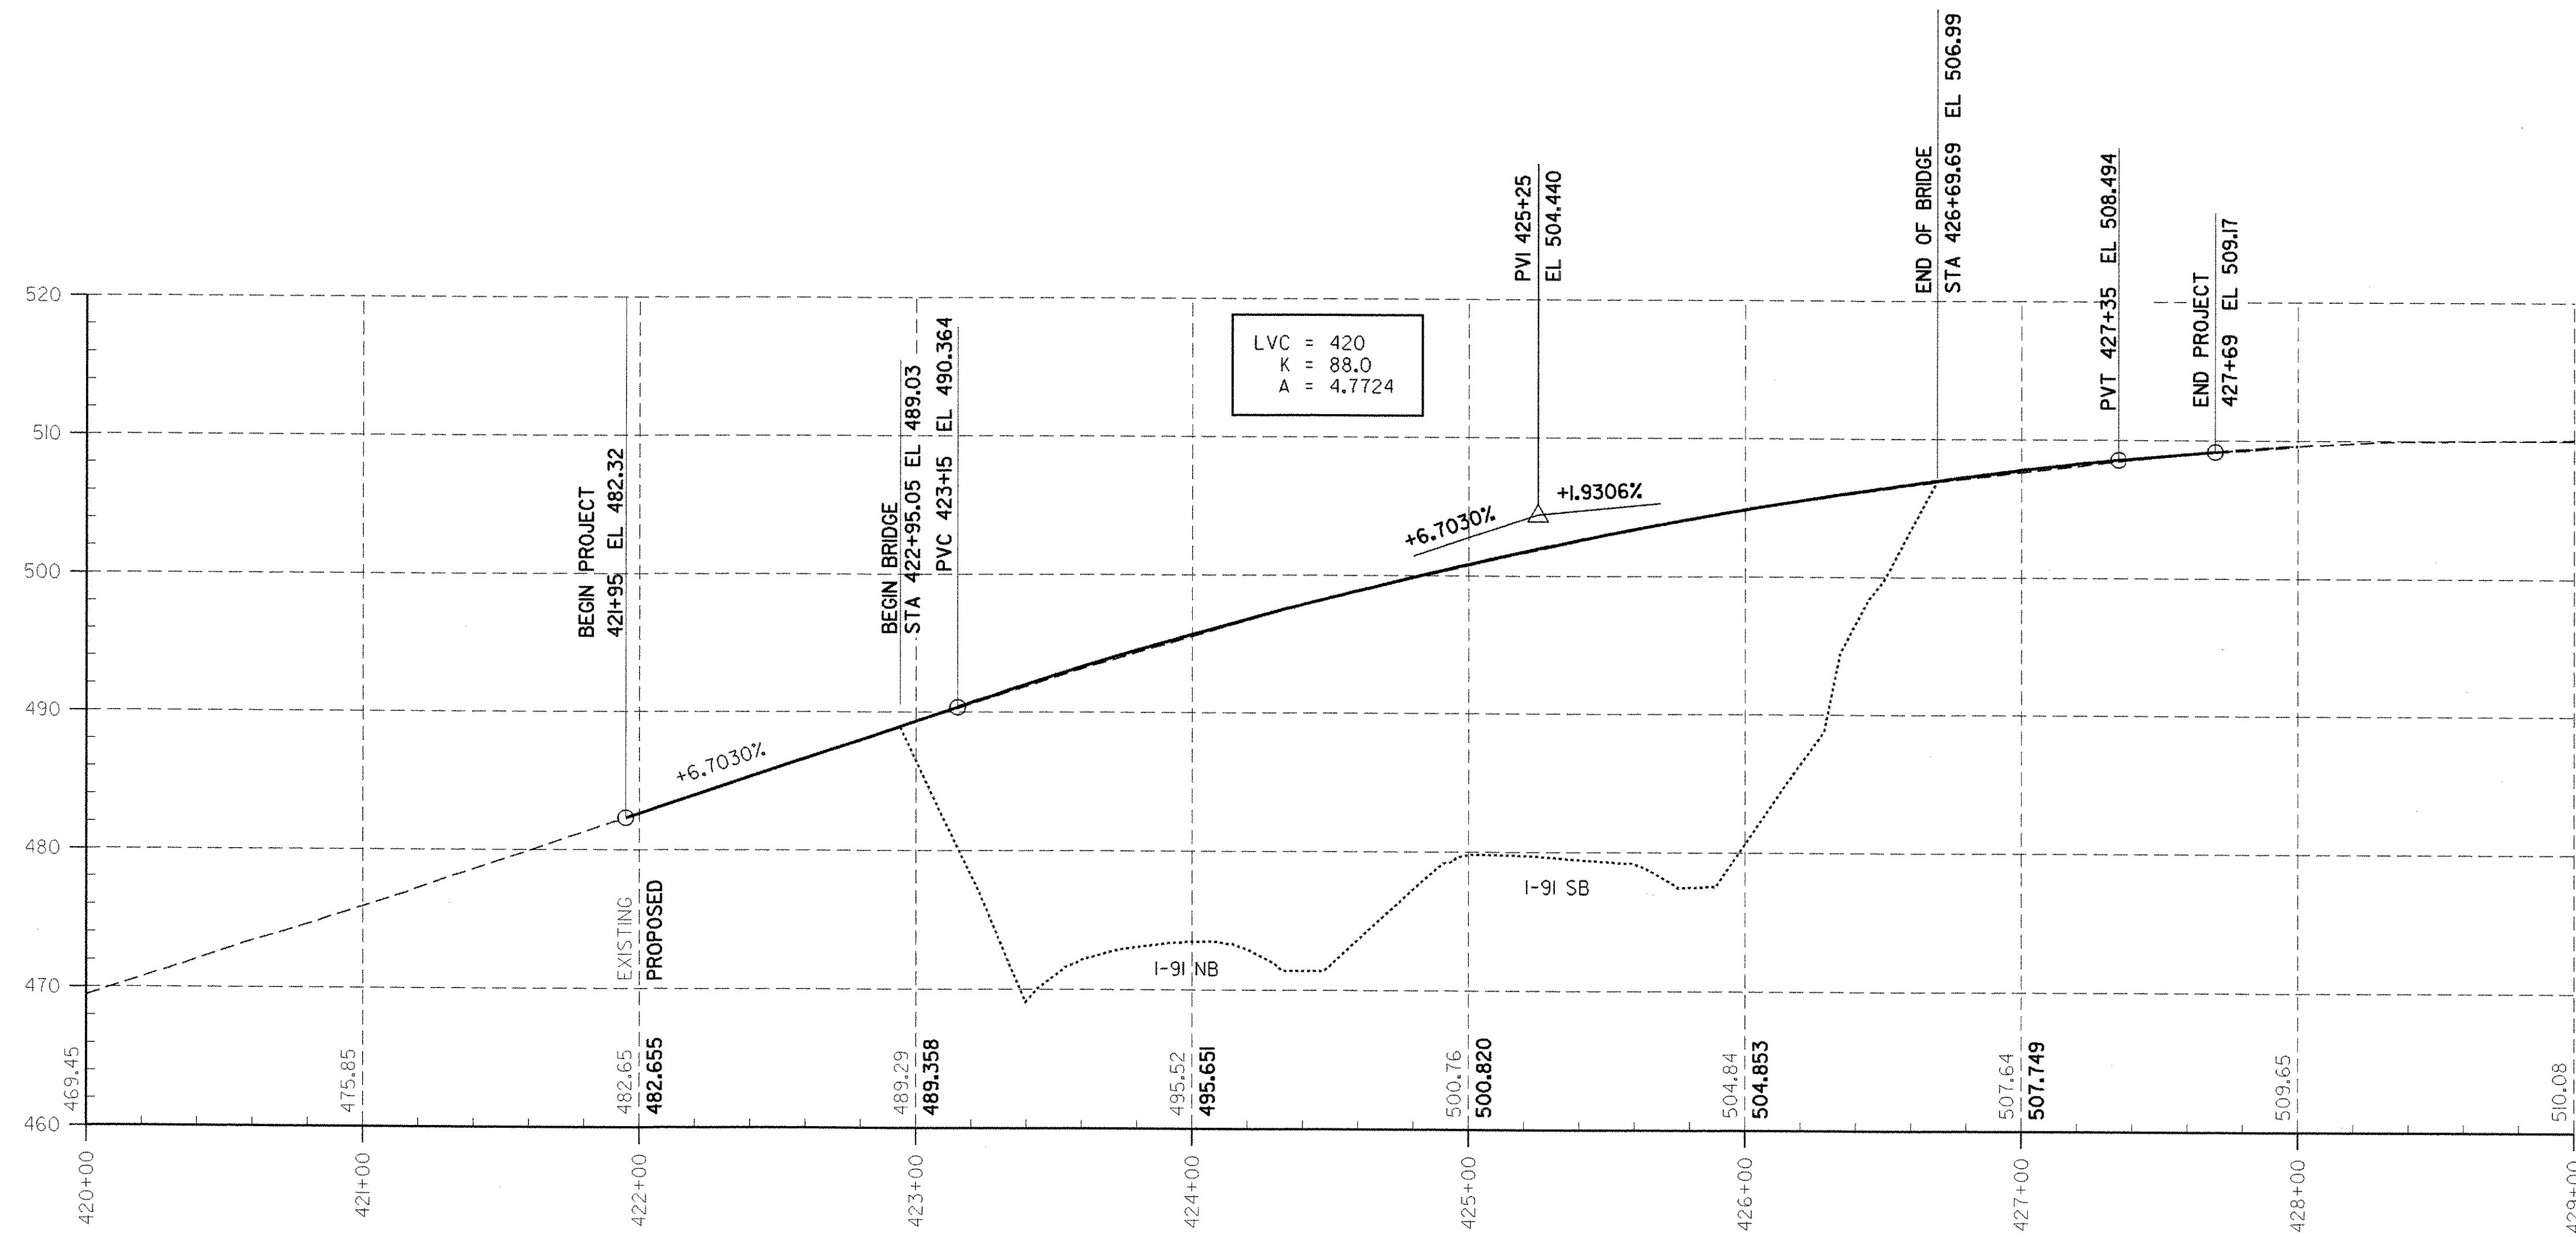

LVC = 420
 K = 88.0
 A = 4.7724

PROFILE

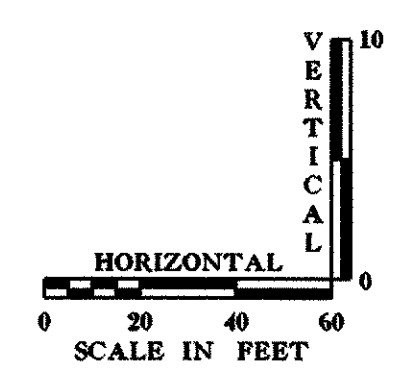

DATUM
 VERTICAL NAVD 88
 HORIZONTAL NAD-83(96)

STONE & WEBSTER, INC.

| | | | |
|---|---------------------|-------------------------------------|--------------------------|
| STATE OF VERMONT | | AGENCY OF TRANSPORTATION | |
| Town Of HARTLAND | Bridge No. 38 | Log Sta. | |
| Highway No. 1-91 | Surv. Sta. | US 5 PROFILE | |
| Designed By J. BARRACK | Drawn By K. PRM-TAN | Checked By J. BARRACK Date DEC 2000 | |
| Bridge Design Supervisor E. JOHNSTON Date FEB. 2001 | | PROJECT HARTLAND | PROJECT NO. IM 091-1(36) |
| Drawing Name za272pr1.dgn | | Bridge Sheet No. Sheet 7 of 85 | |