


CURVE #2
 Δ 34° 52' 21"
 D 63.26'
 P 60.0'
 T 478.0'
 L 531.3'
 E 416'

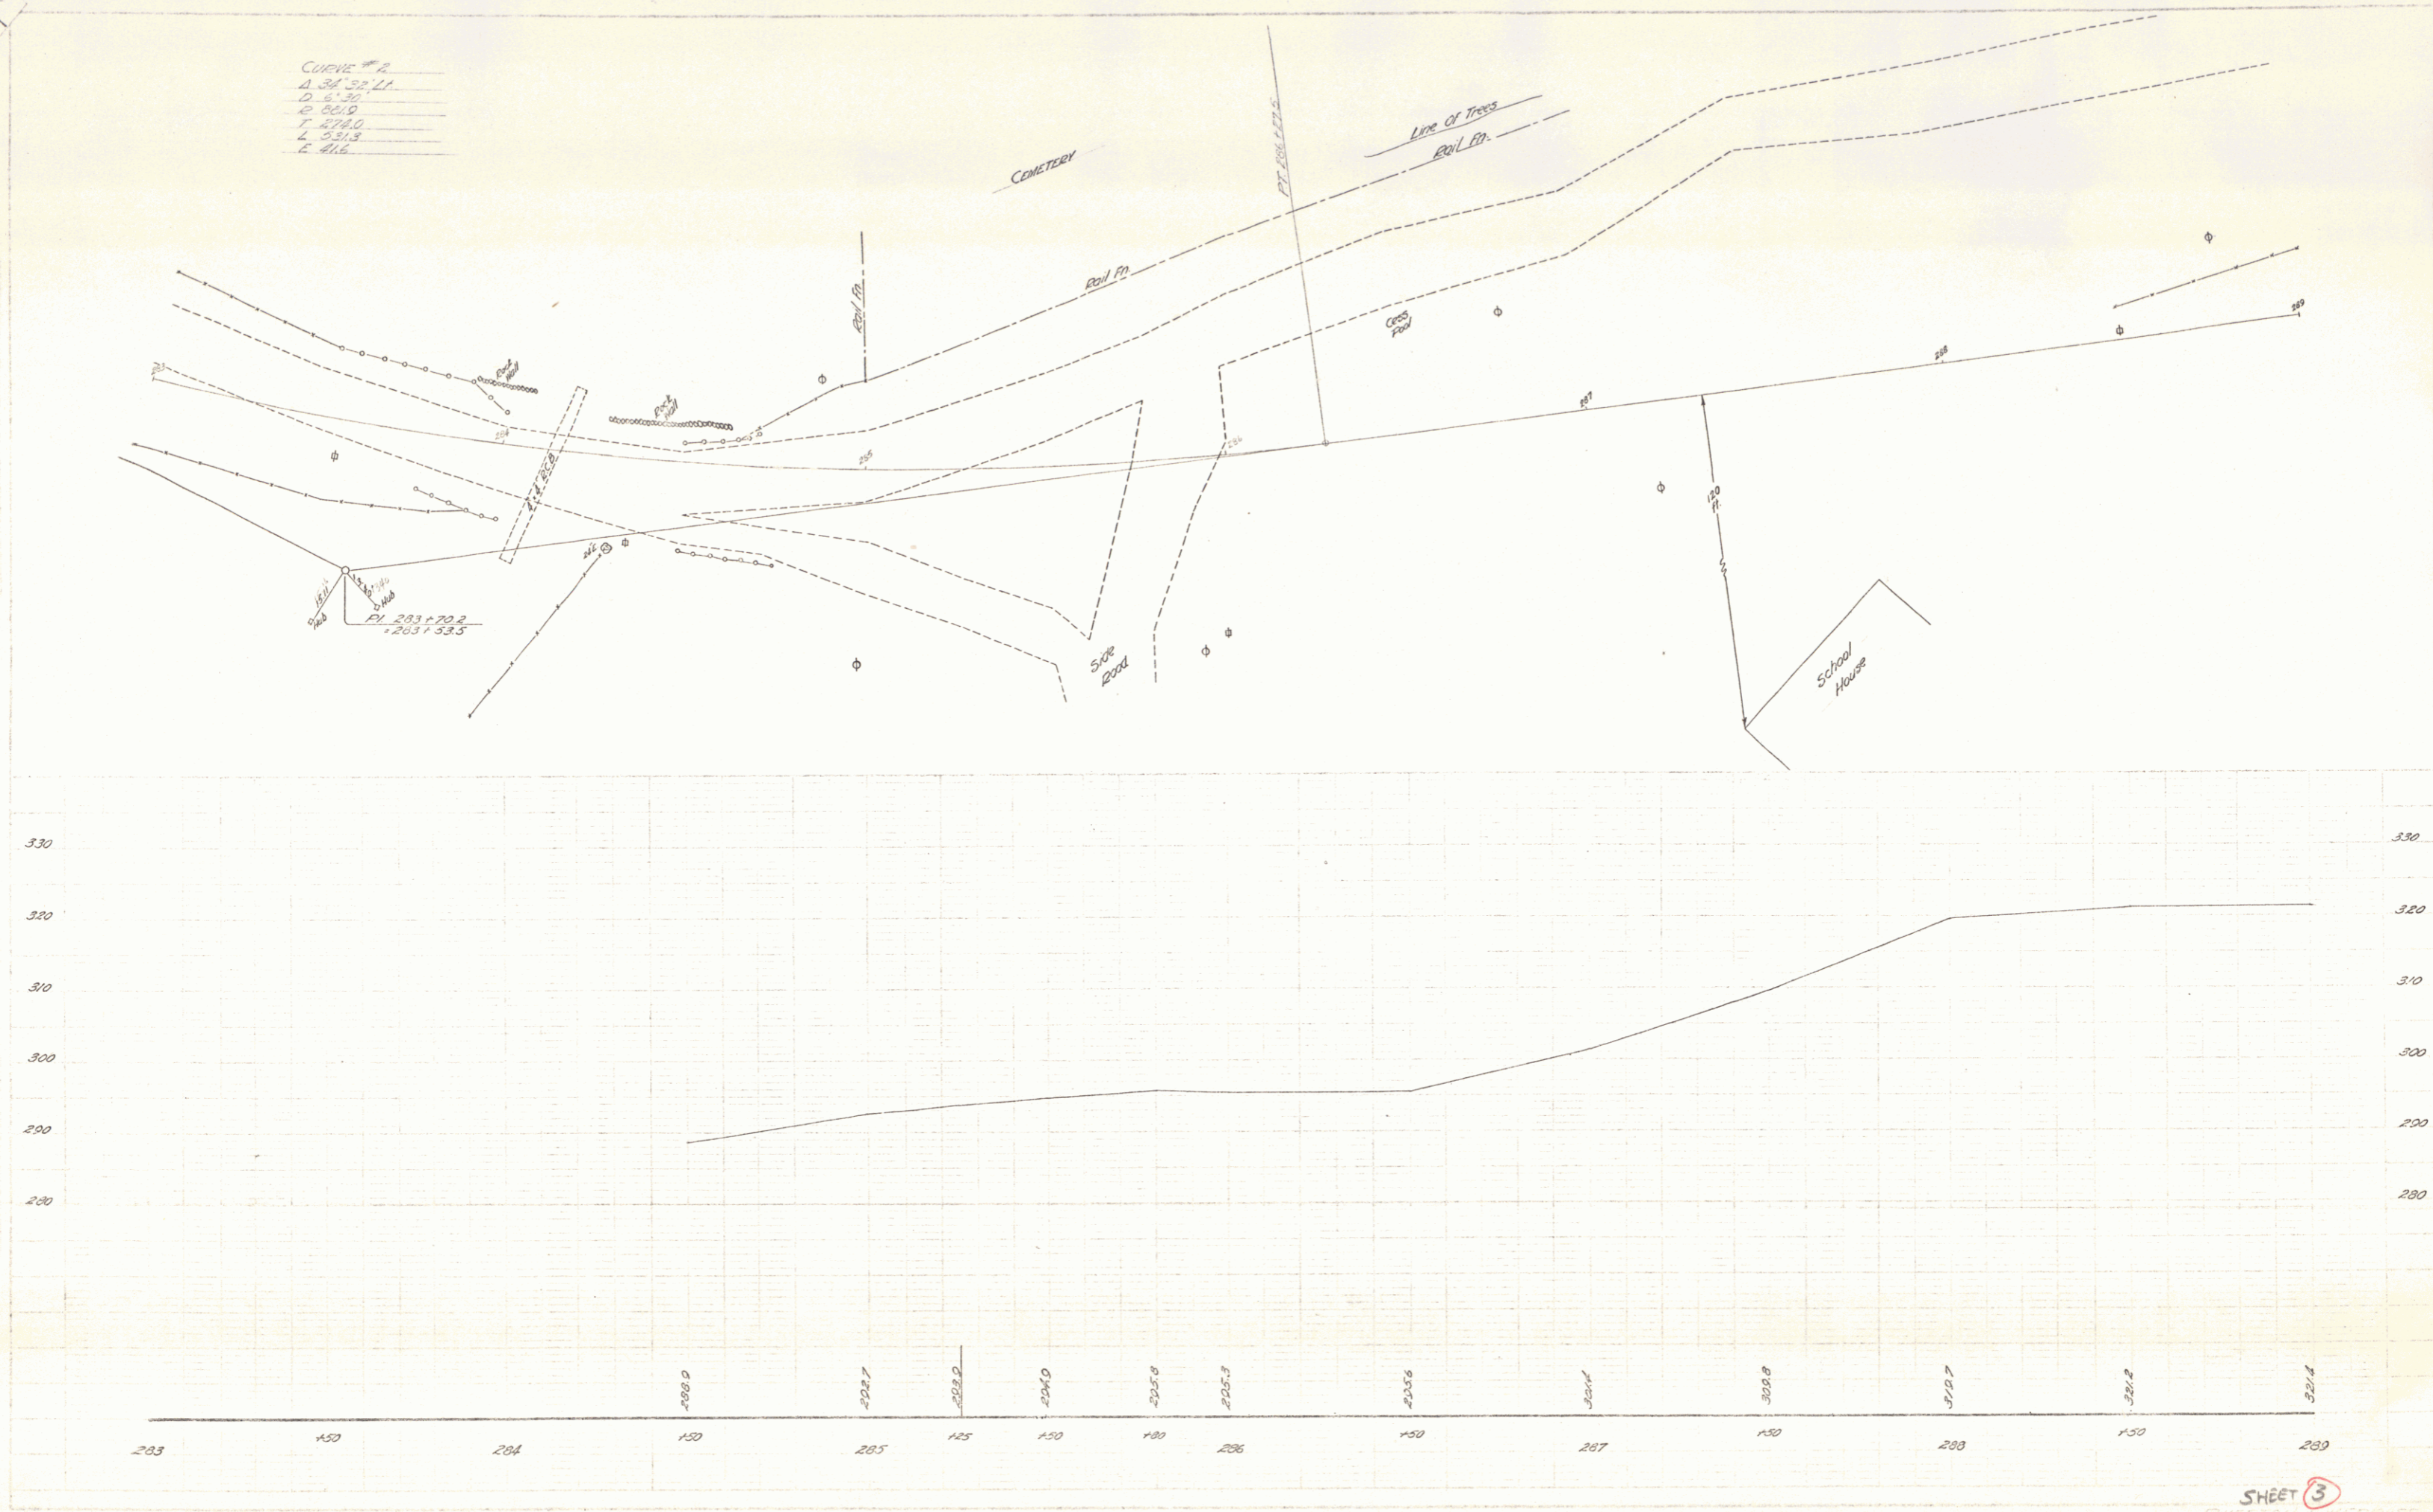

SHEET 3

5