


CURVE #1
 Δ 134° 11' 00"
 D 18"
 R 359.3
 T 357.3
 L 359.0
 C 364.7
 Mrs. W. C. KEYS

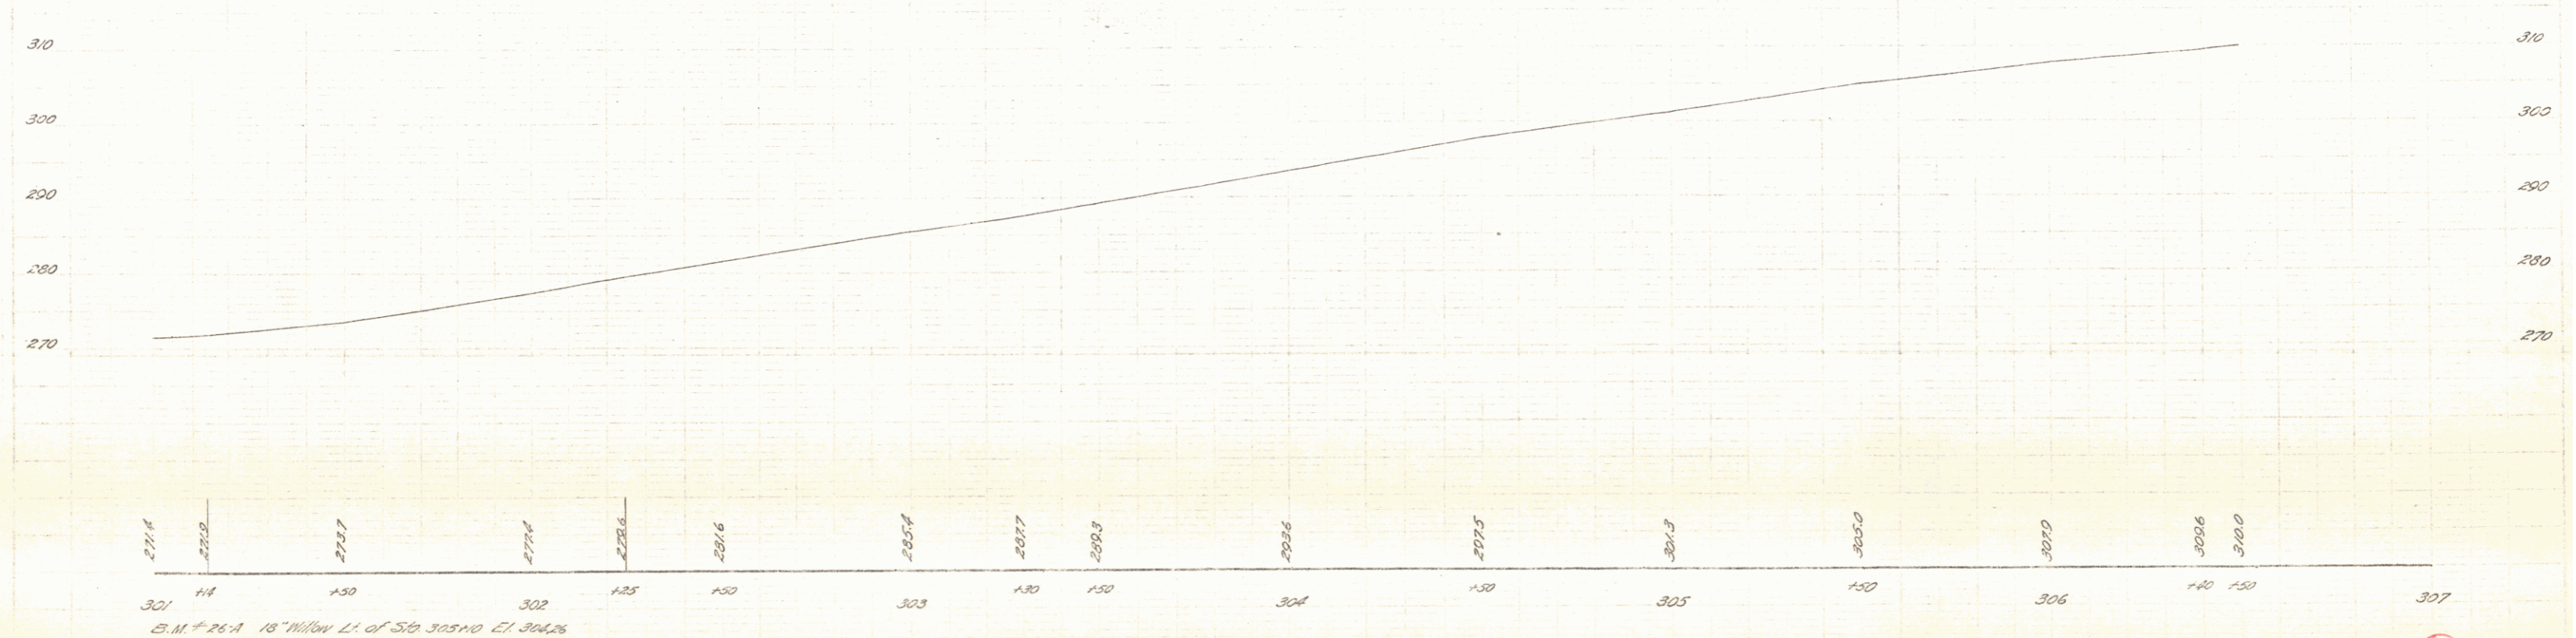

SHEET 6