


PLAN
 GEORGE THOMPSON
 BENCH MARK
 100.00 FT
 CORNER SURVEYOR'S OFFICE
 70 HOUSE

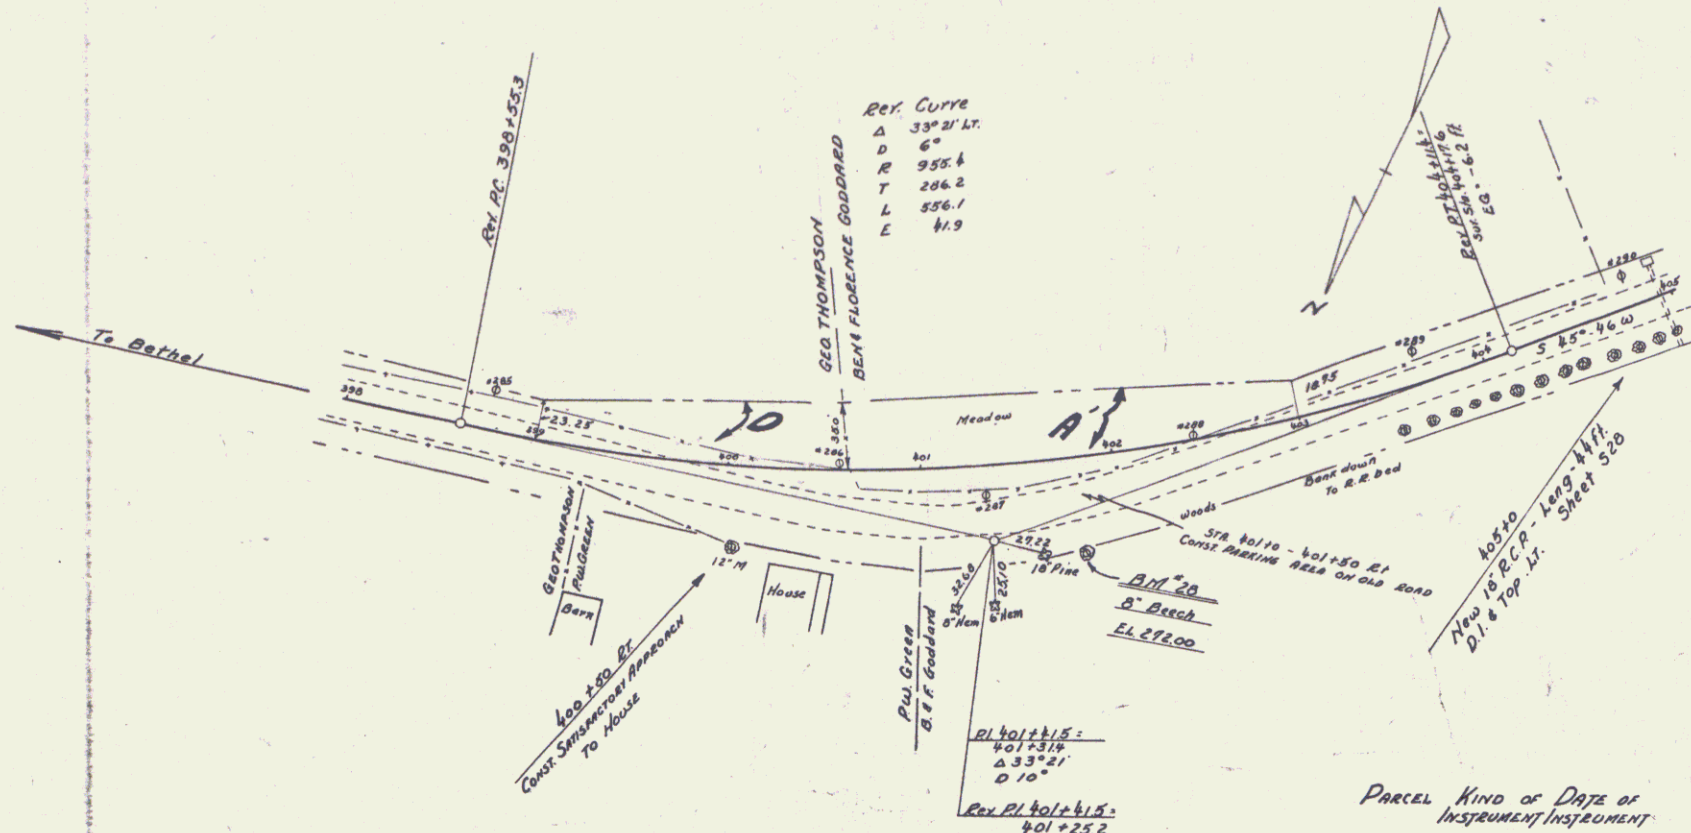

Parcel	Kind of Date of Instrument	Date of Instrument	Owner	Gen'l. Rec'd	Spec'd. Rec'd	Book	Page	Date
A B C D	Q.C.D.	11-5-36	GEORGE THOMPSON	Sr. of 1/4	305	306		11-10-36
	Q.C.D.	11-5-36	BENJAMIN B FLORENCE GODDARD		29	307		11-10-36

