


PARCEL	INSTRUMENT	DATE	GRANTOR	GRANTEE	RECORDED	REMARKS
A-B-C	W.D.	6-9-37	MARTIN ADA NYMAN	STOYER	3707-37	
A-B-C-D	O.C.D.	5-6-37	HERBERT MILLS	"	29 377-48 7-11-37	

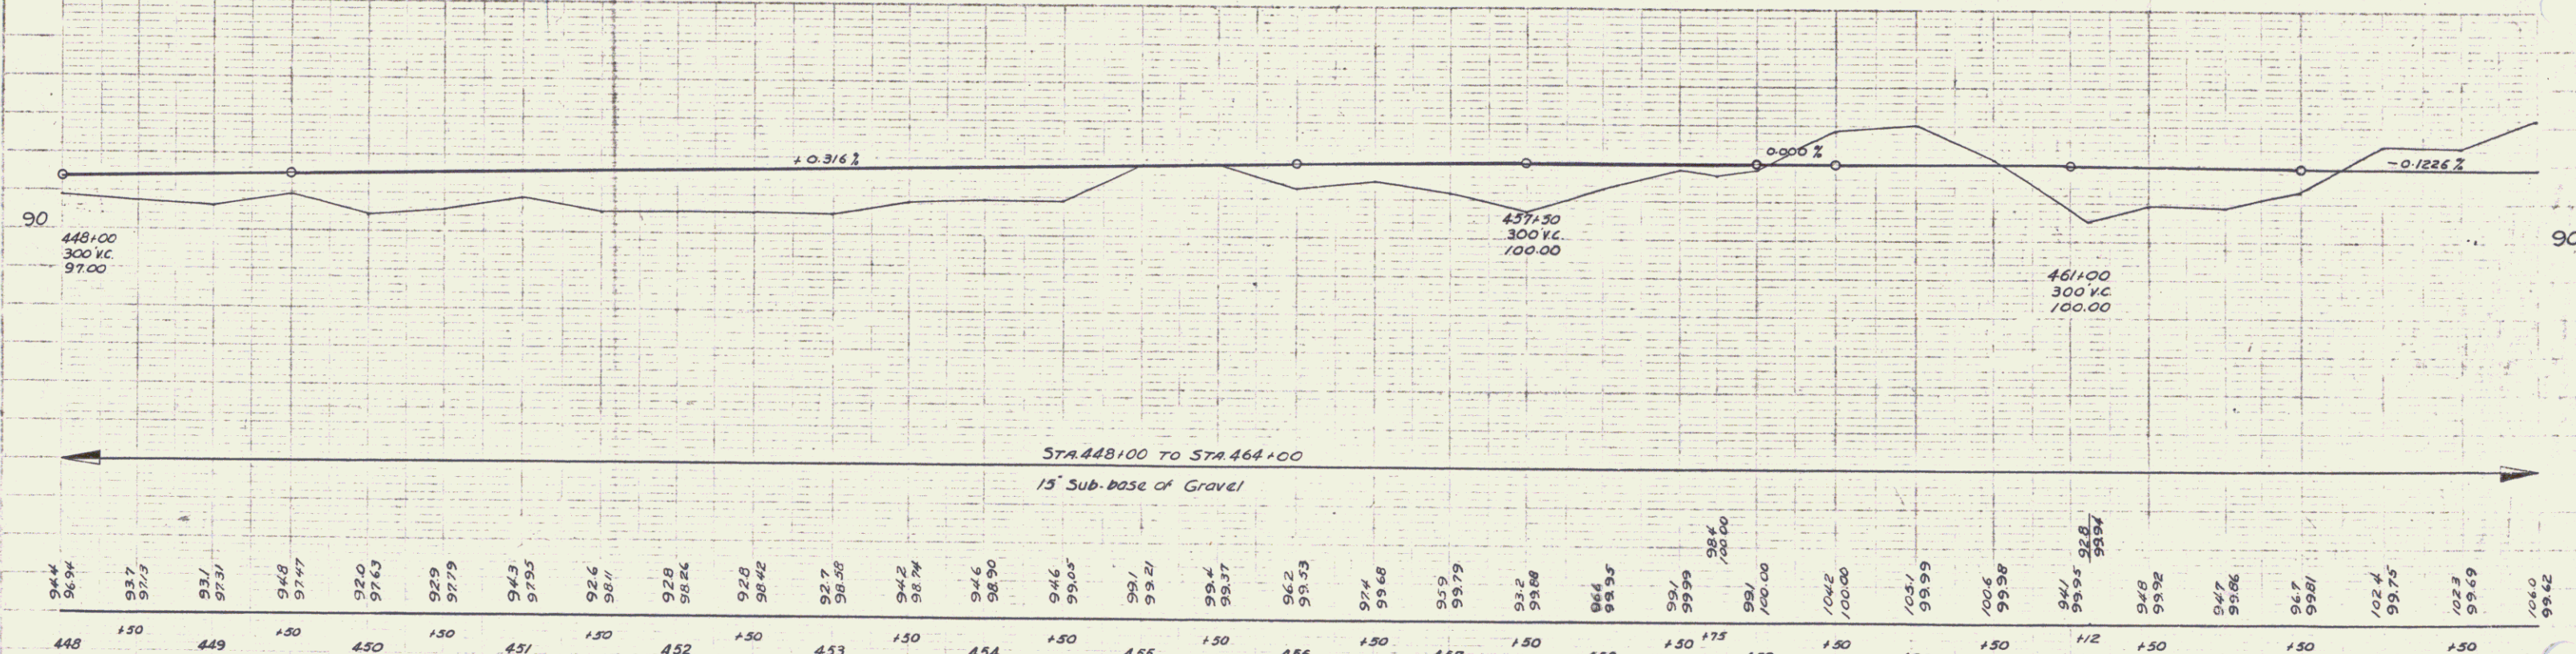

B.M. 83 Spk. in Top of Log Cr. & Sta. 464+00 E. of 98.31