


PARCEL	INSTRUMENT	DATE	GRANTOR	GRANTEE	RECORDED	REMARKS
AB	O.C.D.	5-25-37	Wm & Edna Brown	ST. of Vt.	BOOK PAGE DATE	CUL. STA. 1-2-3
					29 383-2 6-20-37	481+00 481+14

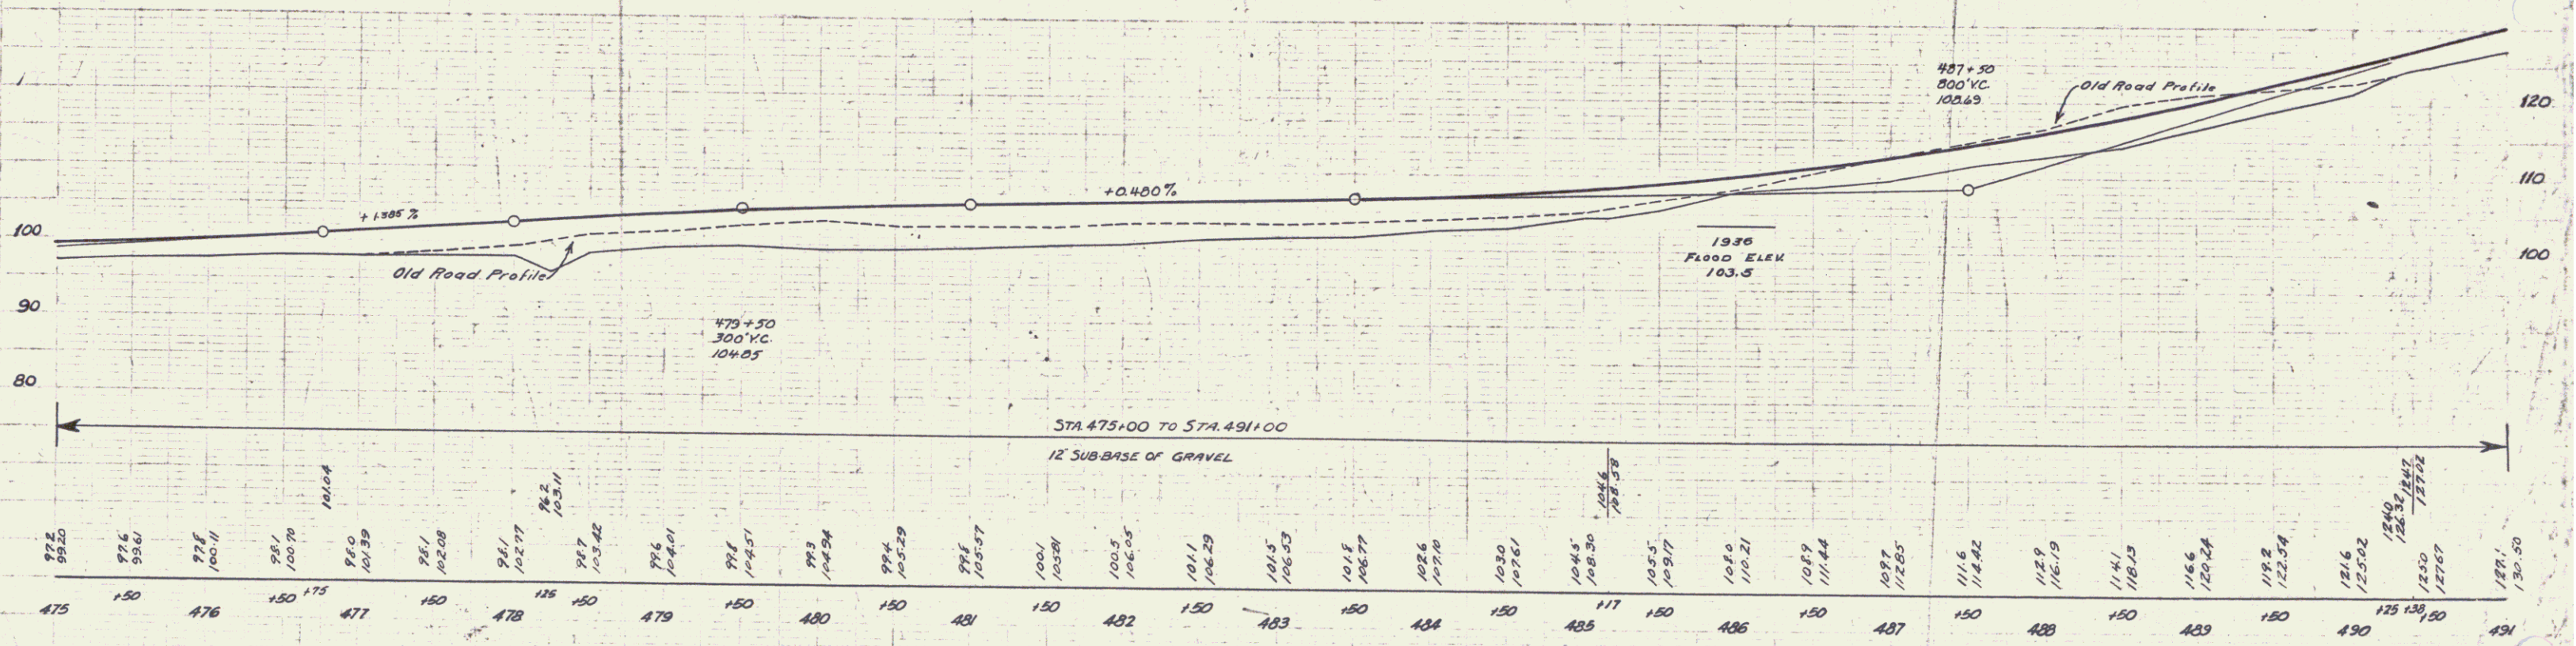

BM #81 Sp. 11 30' E. 56' 21" Sta. 478+77 Elev. 106.16
 BM #80 " " 30' E. 37' 21" Sta. 487+74 Elev. 112.97

8