


PARCEL	INSTRUMENT	DATE	GRANTOR	GRANTEE	RECORDED	REMARKS
A B	N.D.	5-28-37	R. M. GREEN	STOCK BRIDGE	335-36	CUL # 1-2-3 506100 509112 520100

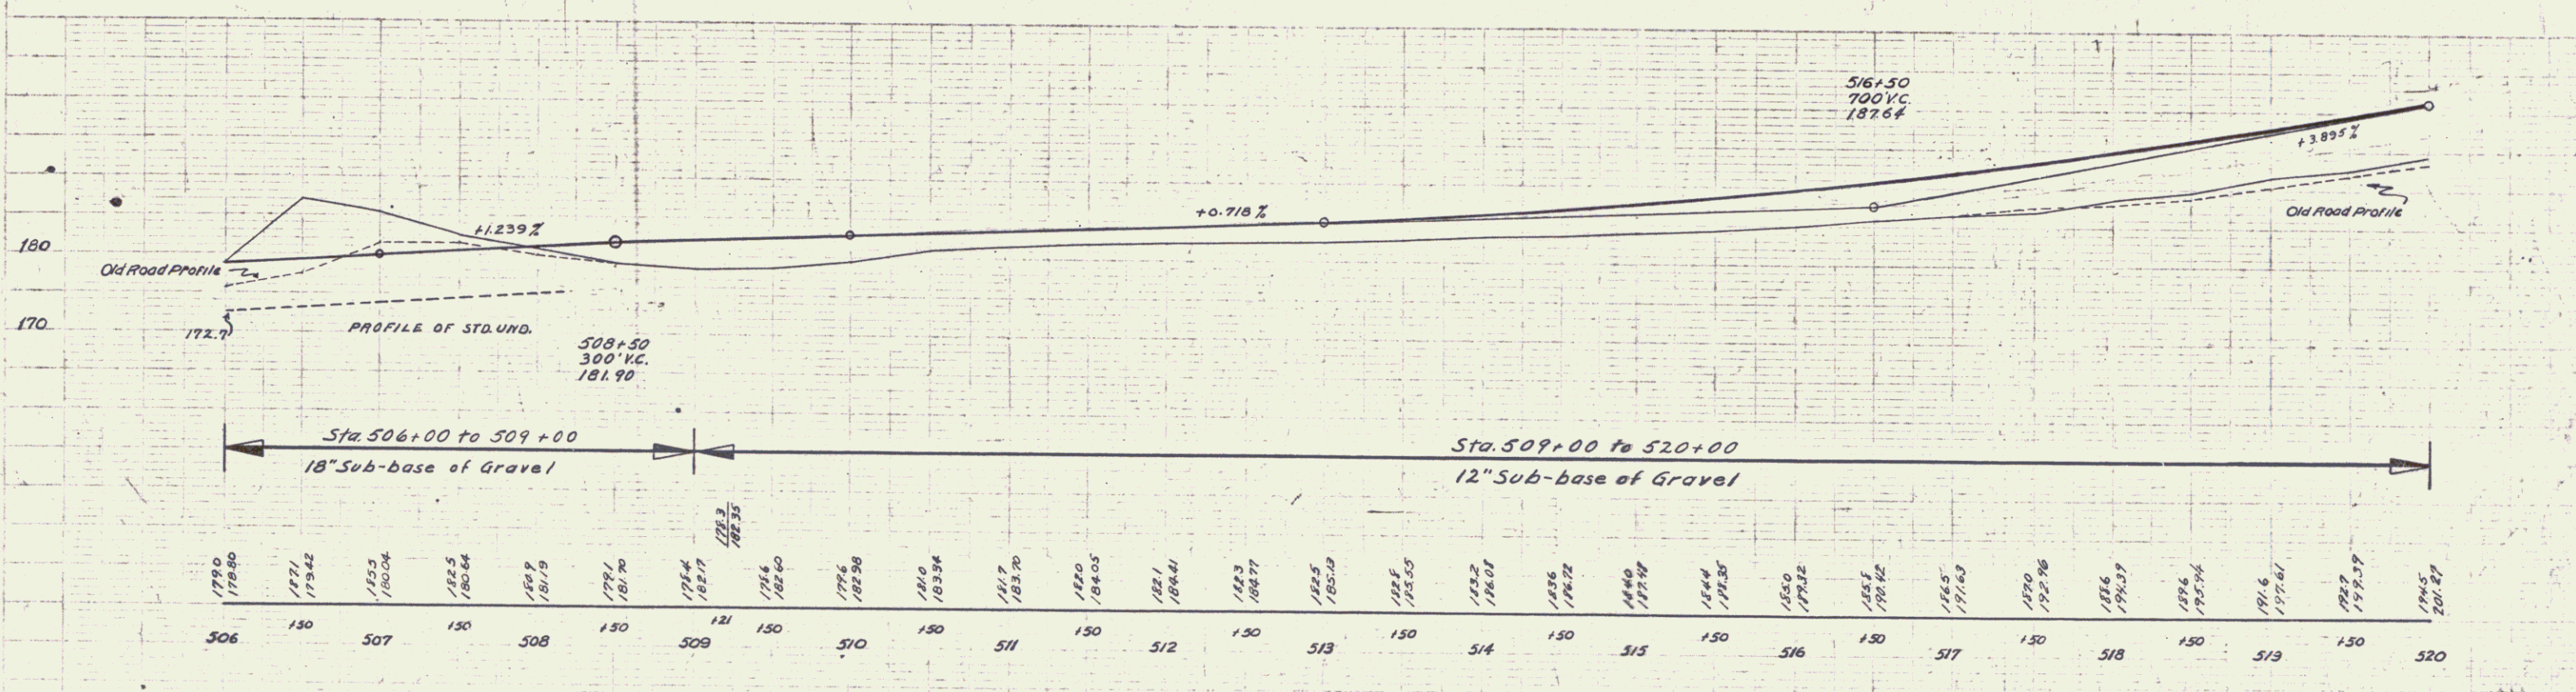

B.M. 76 Spk. in road of 24\"/>

SERIES E.A.P. No 223  
Sheet 12 of 130

10