


| PARCEL | KIND OF DATE OF INSTRUMENT/INSTRUMENT | GRANTOR | GRANTEE RECORD NO | REMARKS |
|--------|---------------------------------------|---------|-------------------|-------------------------|
| 101-B | Q.C.D. | 11-5-36 | LEO WHITE | ST. OF W. 29 305 140-36 |

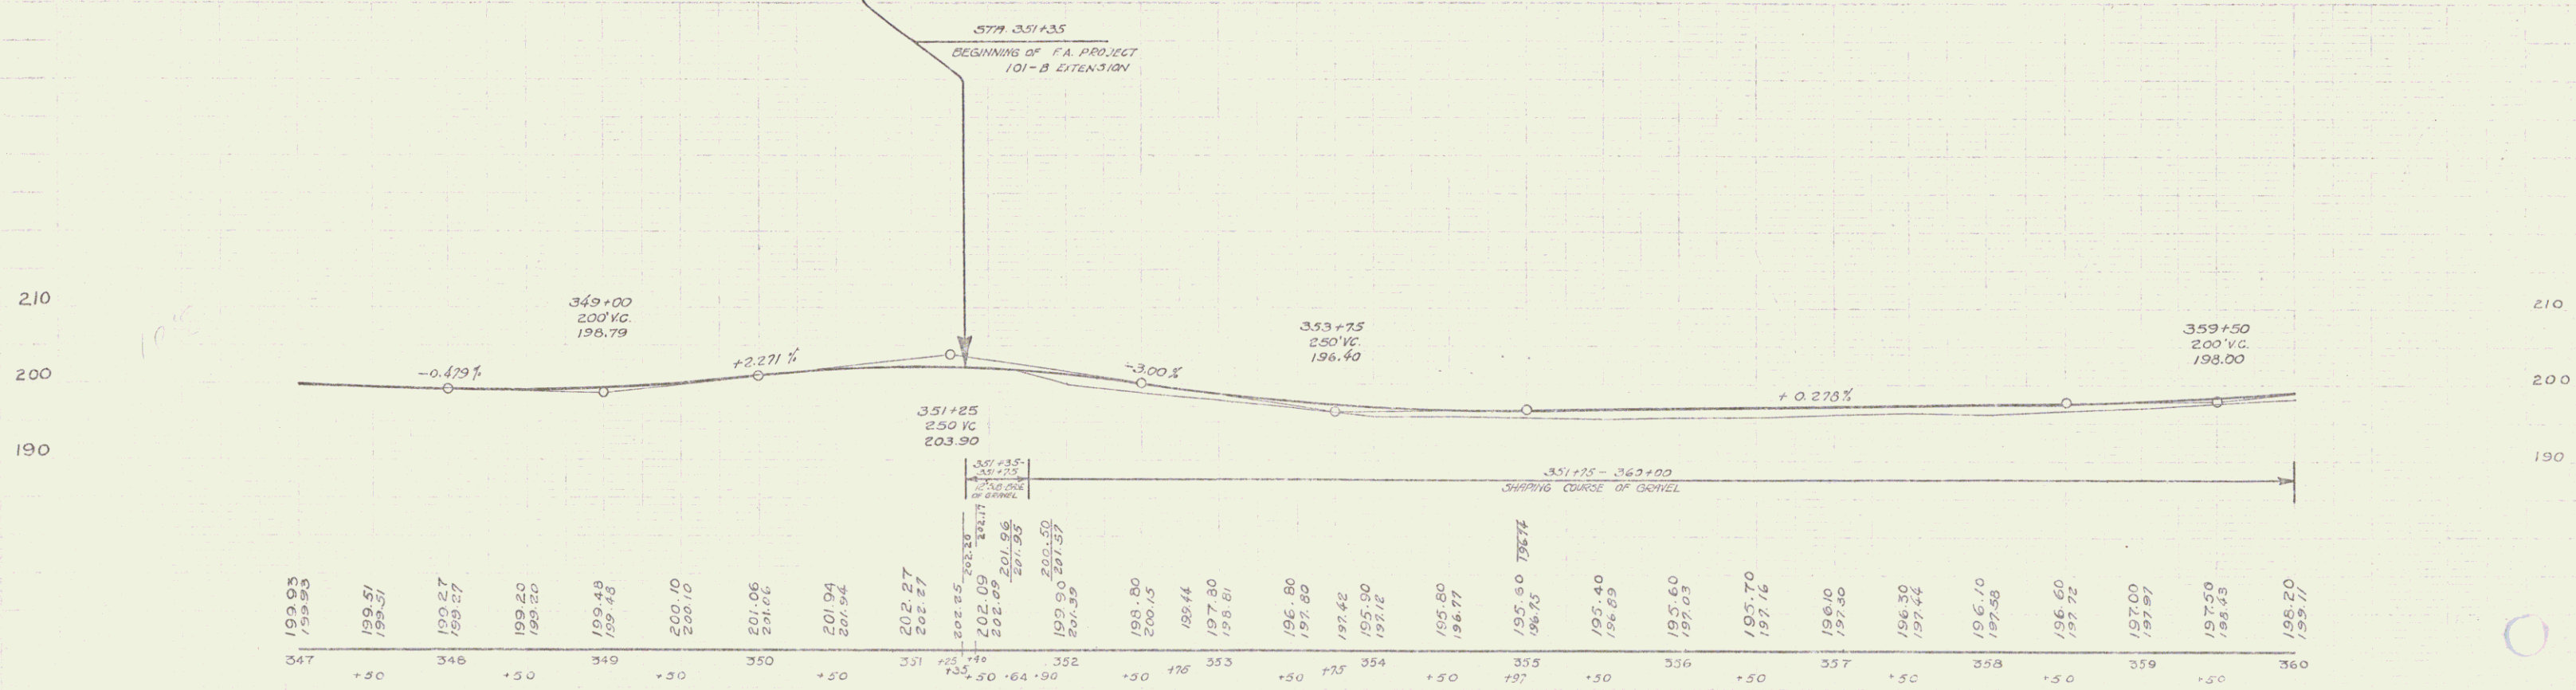

| STATION | ELEVATION |
|---------|-----------|
| 347 | 199.93 |
| 348 | 199.27 |
| 349 | 199.48 |
| 350 | 201.06 |
| 351 | 202.87 |
| 352 | 201.39 |
| 353 | 199.80 |
| 354 | 197.42 |
| 355 | 195.60 |
| 356 | 195.60 |
| 357 | 196.10 |
| 358 | 196.60 |
| 359 | 197.00 |
| 360 | 198.70 |

B.M. #22 Spike in foot of 10" B' Nut 30' ft. of sta. 351+10 Elev. 200.11
 B.M. #23 " " " 12" Maple 31' ft. " " 360+05 " 199.14