


Parcel Kind of Date of Center Curve Recorded
 Instrument/Instrument
 ABC-D Q.C.D. 11-5-34 GEORGE E. THOMPSON ST. OF 1/2 305 11-10-34
 A' Q.C.D. 11-5-34 BENJAMIN E. ROBERTS GOODARD " 20 307 11-10-34

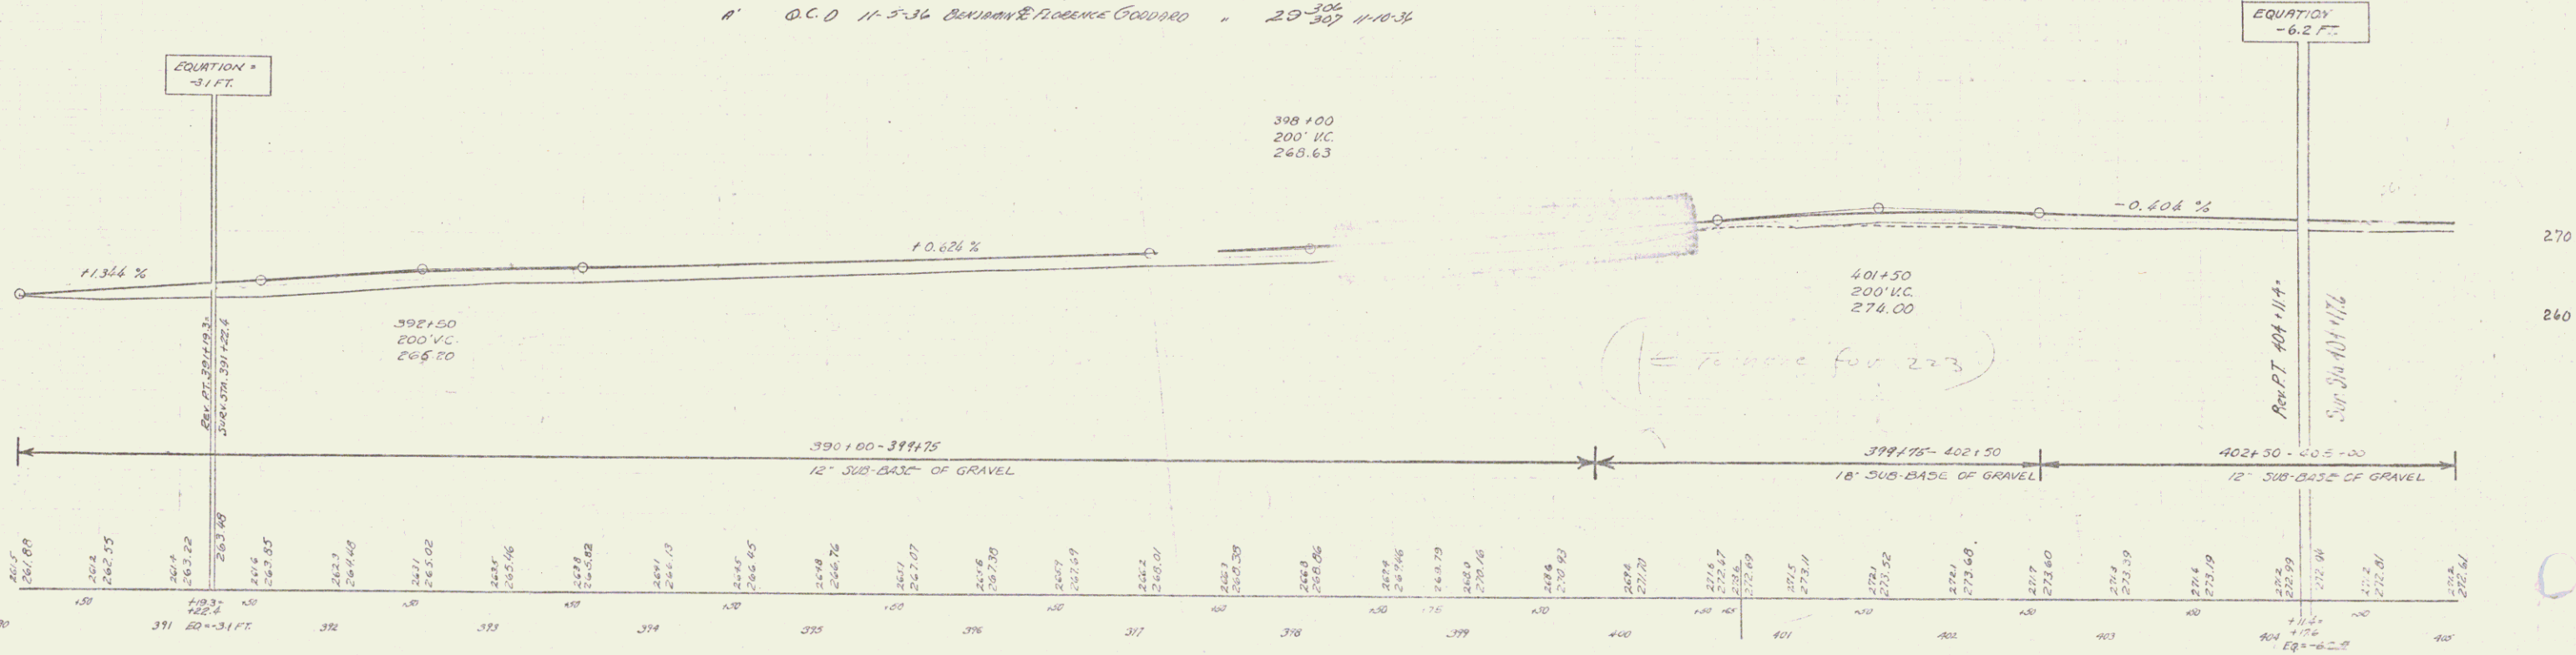

BM * 26 SPIKE IN ROOT 6" BEECH RT 31 STA 401+80 EL 272.00

SERIES E.P. 101-A EXTENSION
 SHEET 2 OF 29