



POOR ORIGINAL COPY

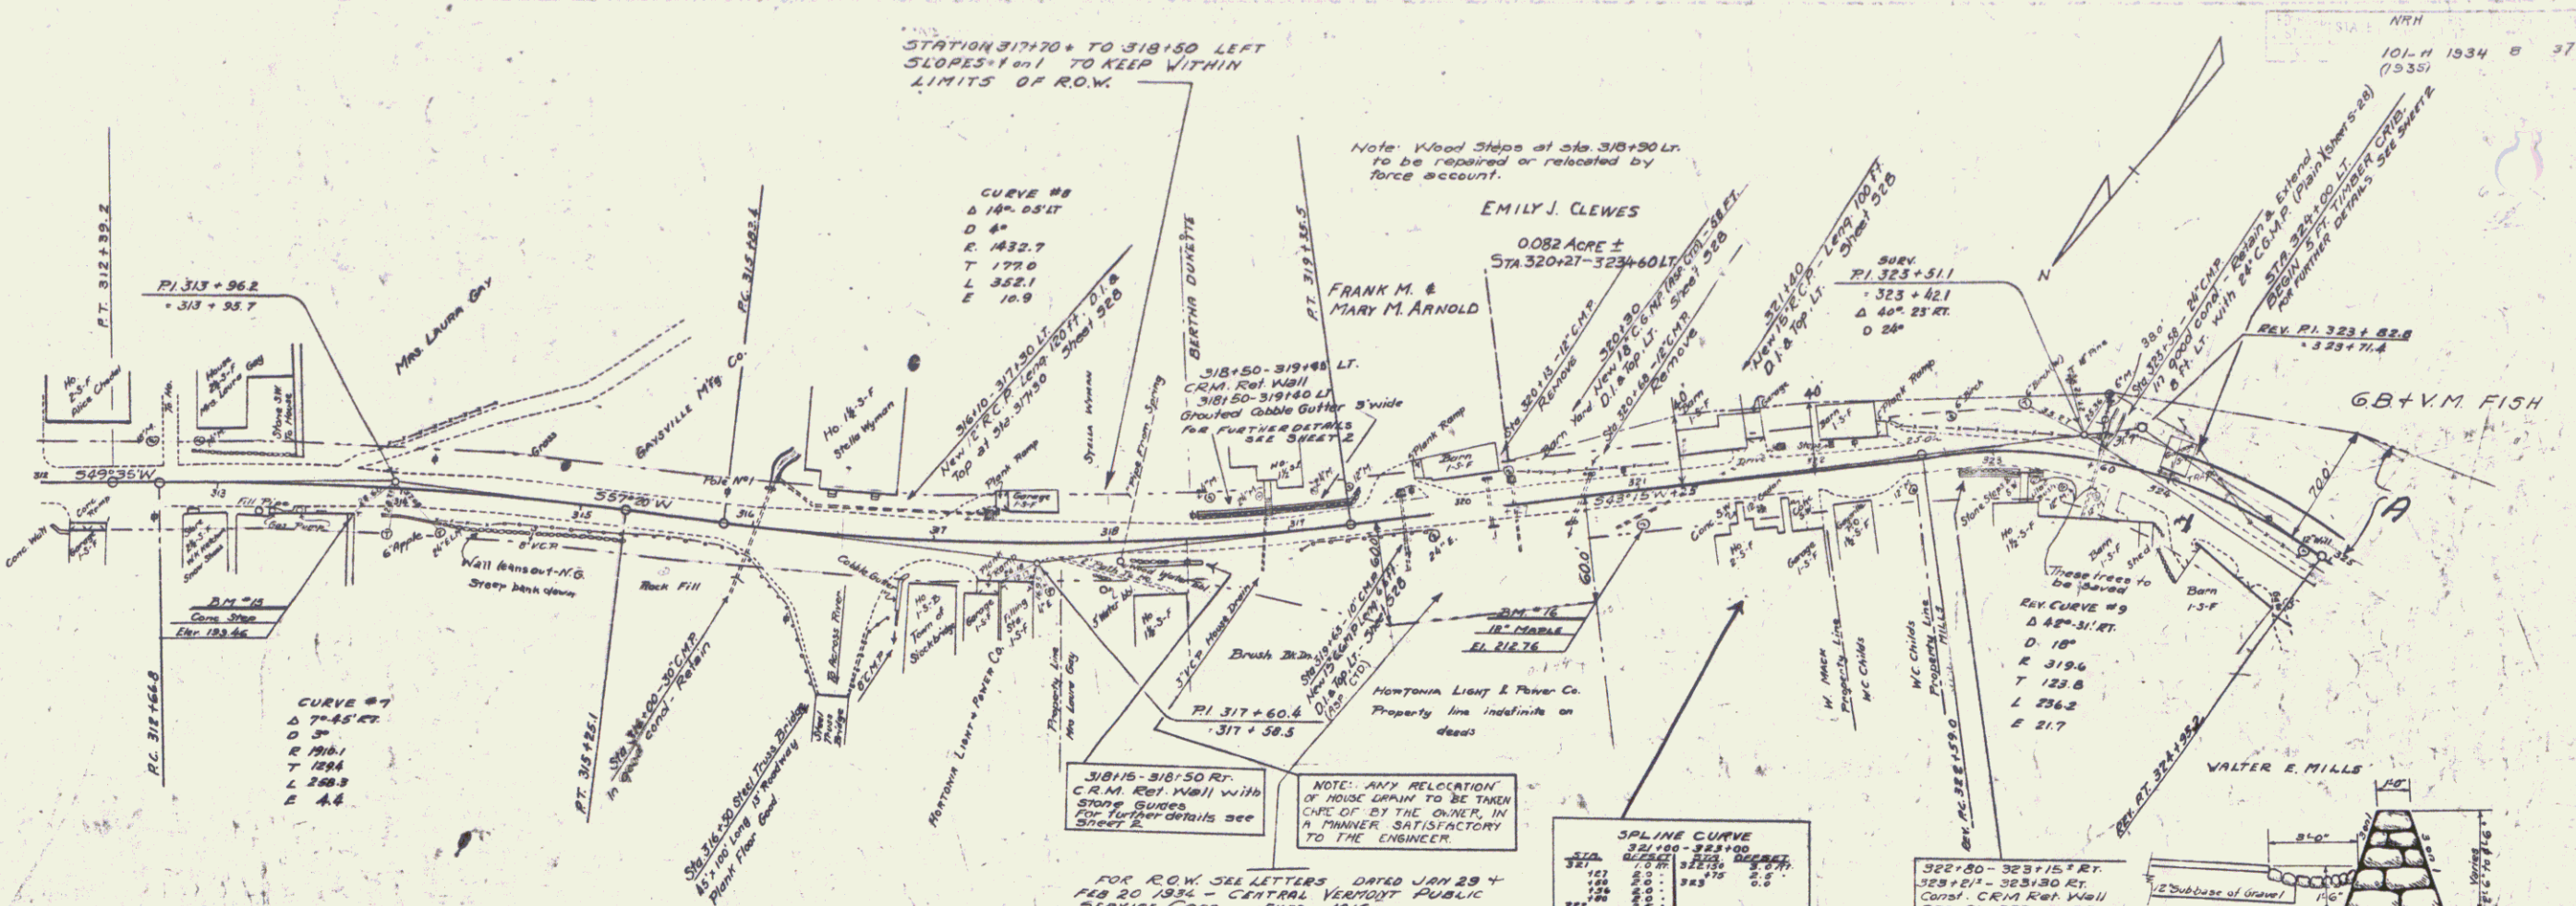

Parcel	Kind of Instrument	Date of Instrument	Grantor	Grantee	Recorded	Remarks
A	Q.C.D.	12-16-35	G.B. & V.M. FISHER	W.E. HOOK	Stockbridge	Cul. Sta. 324+05
Cul. #1	Q.C.D.	1-14-35	Walter E. Mills		27 270	1-24-35 324+05

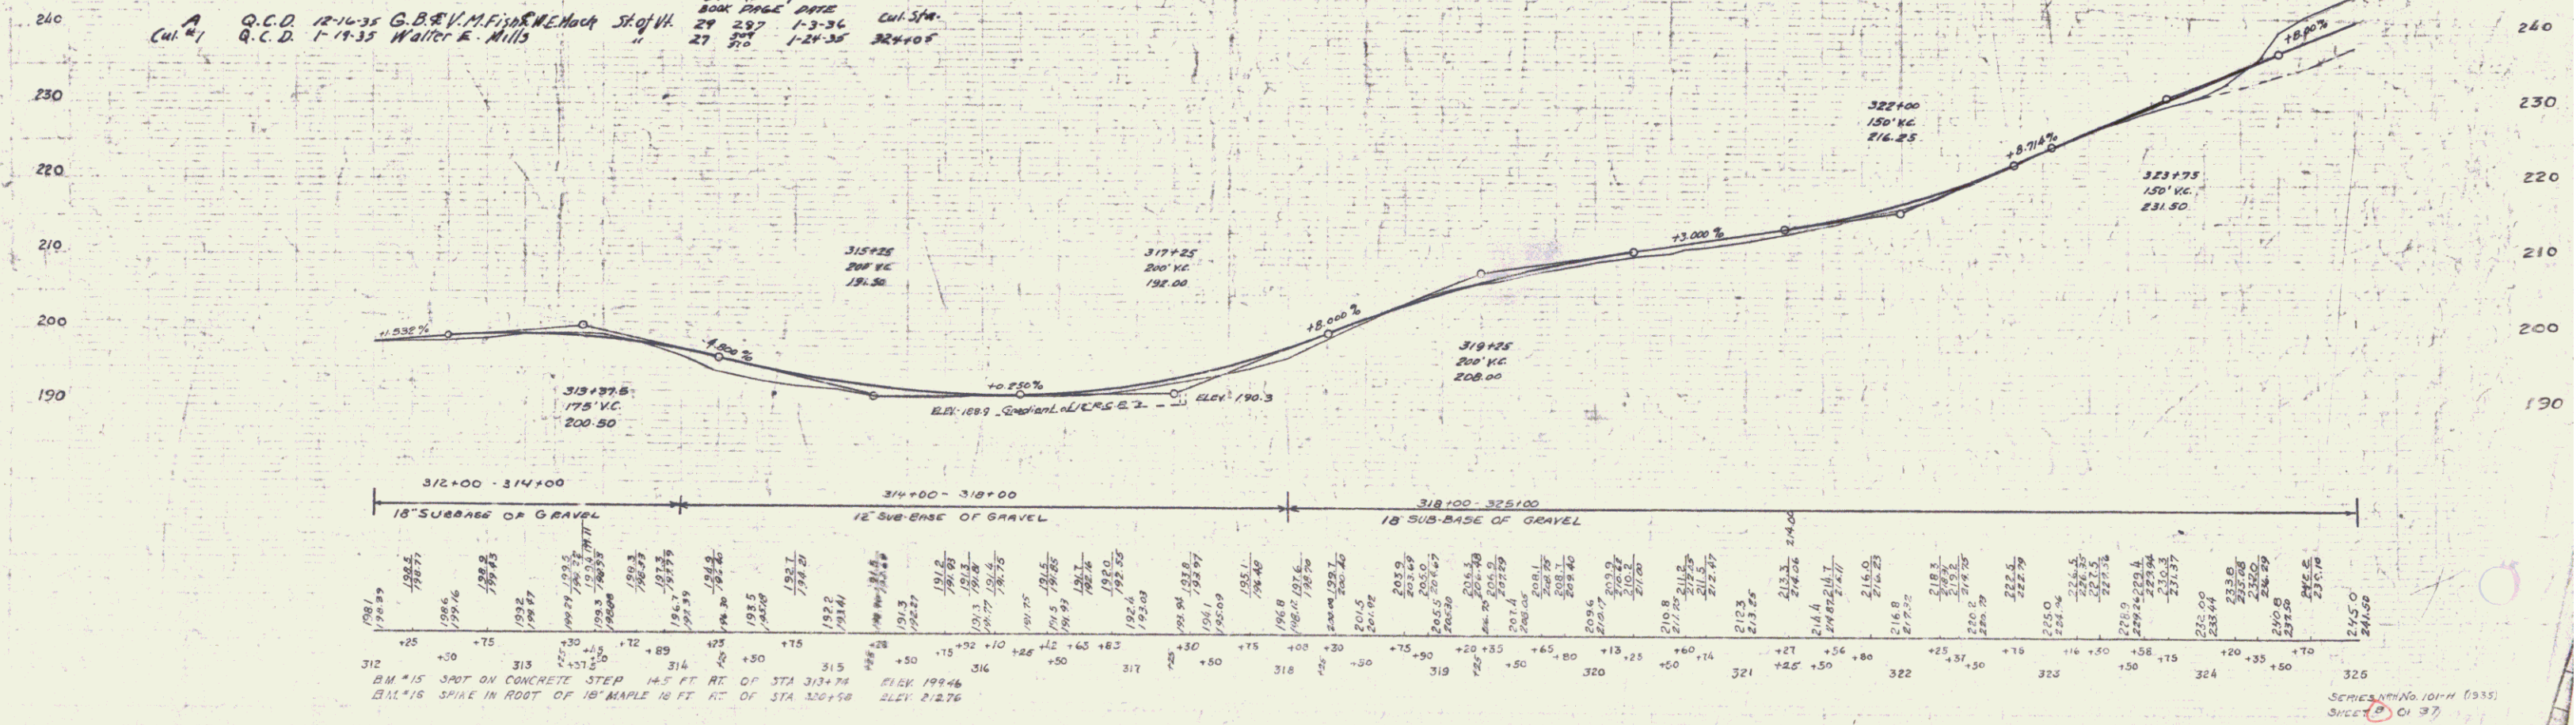

SERIES No. 101-H (1935)
SHEET 37 OF 37