
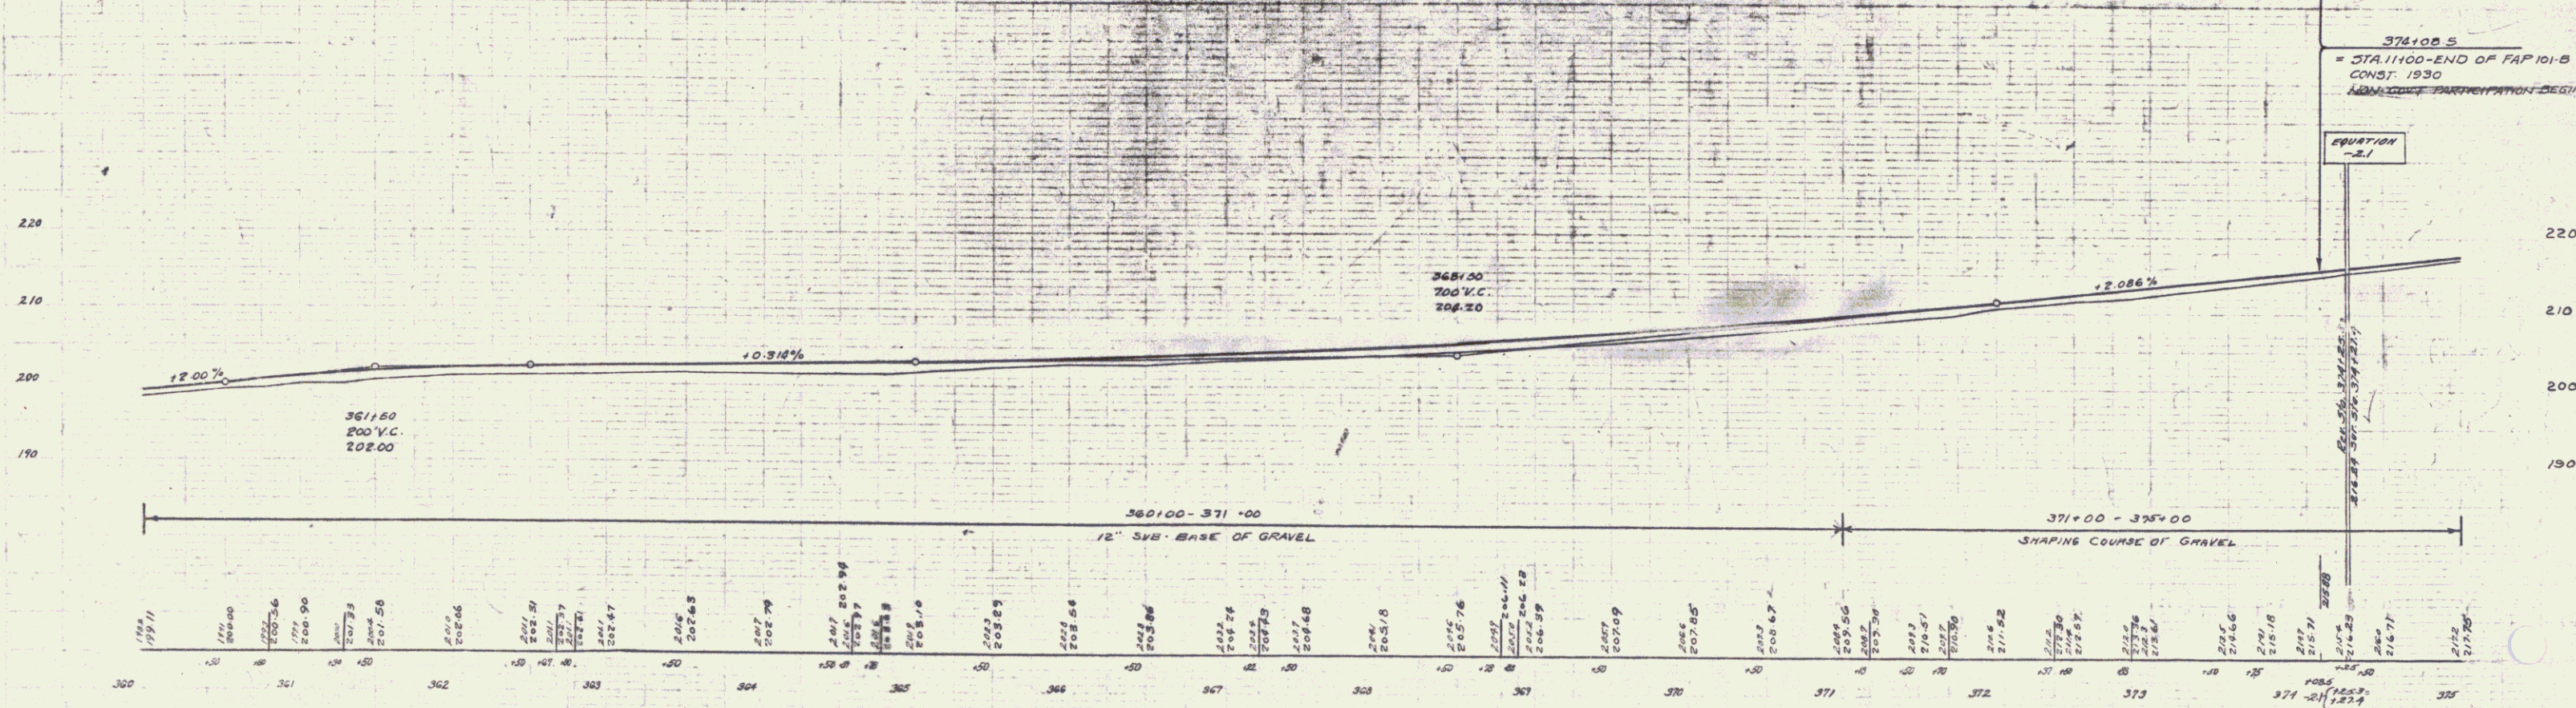


POOR ORIGINAL COPY

101 1934 11

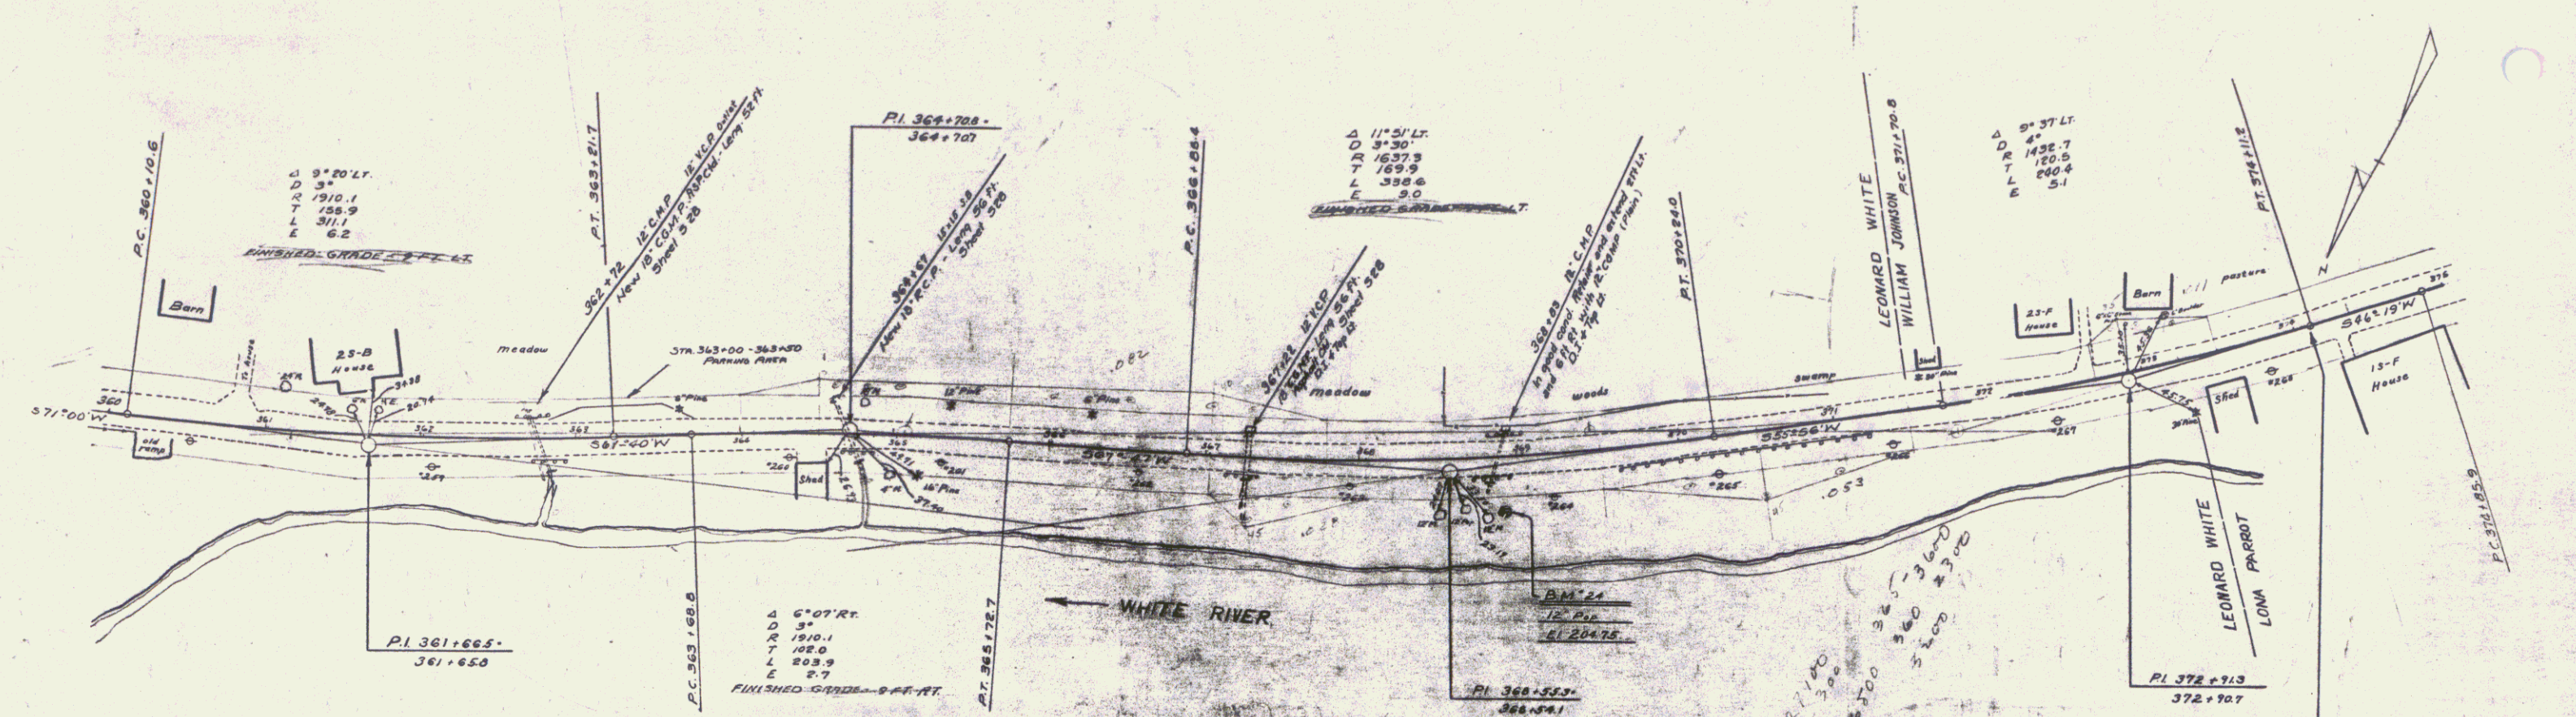

B.M. 21 SPIKE IN ROOT 12" POPLAR STA 368+85 RT. 33' EL. 204.75

SHEET No. 10 OF 11

10