


# DRAINAGE LAYOUT

NOTE: The Contractor's attention is called to the fact that there is a water system throughout the length of project, the exact location of pipes not being known. Contractor will be responsible for damage to this system during construction. The system will be tested by the water company during the construction of project in order to fit the new grade of the road.

NOTE: The furnishing of pipe and laying of Sanitary Sewer System from the manhole of Sta. 19+60 Lt. to Bridge to be carried out by the Town of Bethel. The plans are that this system will be laid as much as possible in the same trench as the surface water system of this project.

SCALE: 1 INCH = 25 FT.

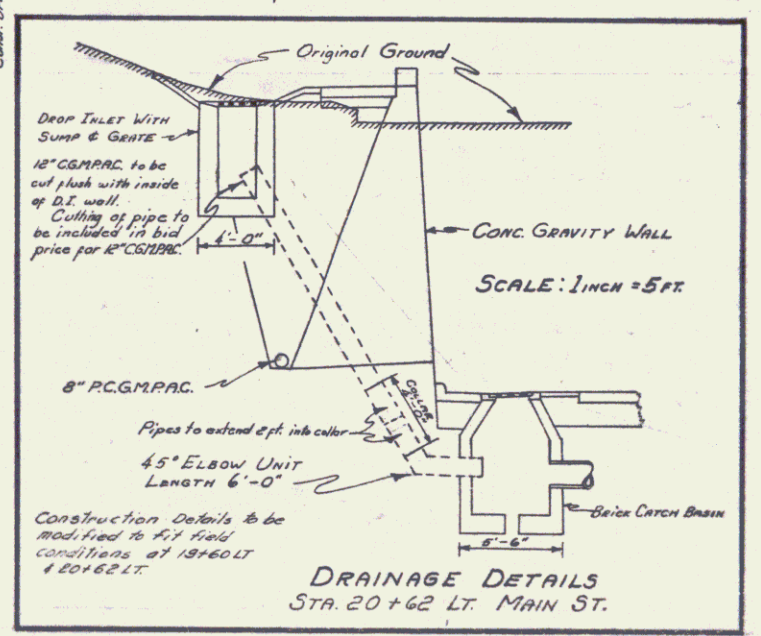

BETHEL FRGH 101-D(1)  
 Surveyed by A.D. WOOD  
 Designed by A.J. RUNNALS  
 Drawn by E.J. BRUNELLE  
 Traced by  
 Checked by  
 Series FRGH No. 101-D(1) Filed  
 Sheet 3 of 43 Sheets