

HARCOURT W & MARY J FORD


CLIFFORD H & MILDRED F FORD

CONSTRUCT DRIVES

- 91+85 Lt.
- 94+60 Rt.
- 94+95 Lt.
- 95+60 Rt.
- 99+15 Rt.
- 101+50 Lt.
- 90+90 Rt.

Rev Curve
 Δ 3°31' Lt.
 D 0'45"
 R 7639.4
 T 234.5
 Do not bank



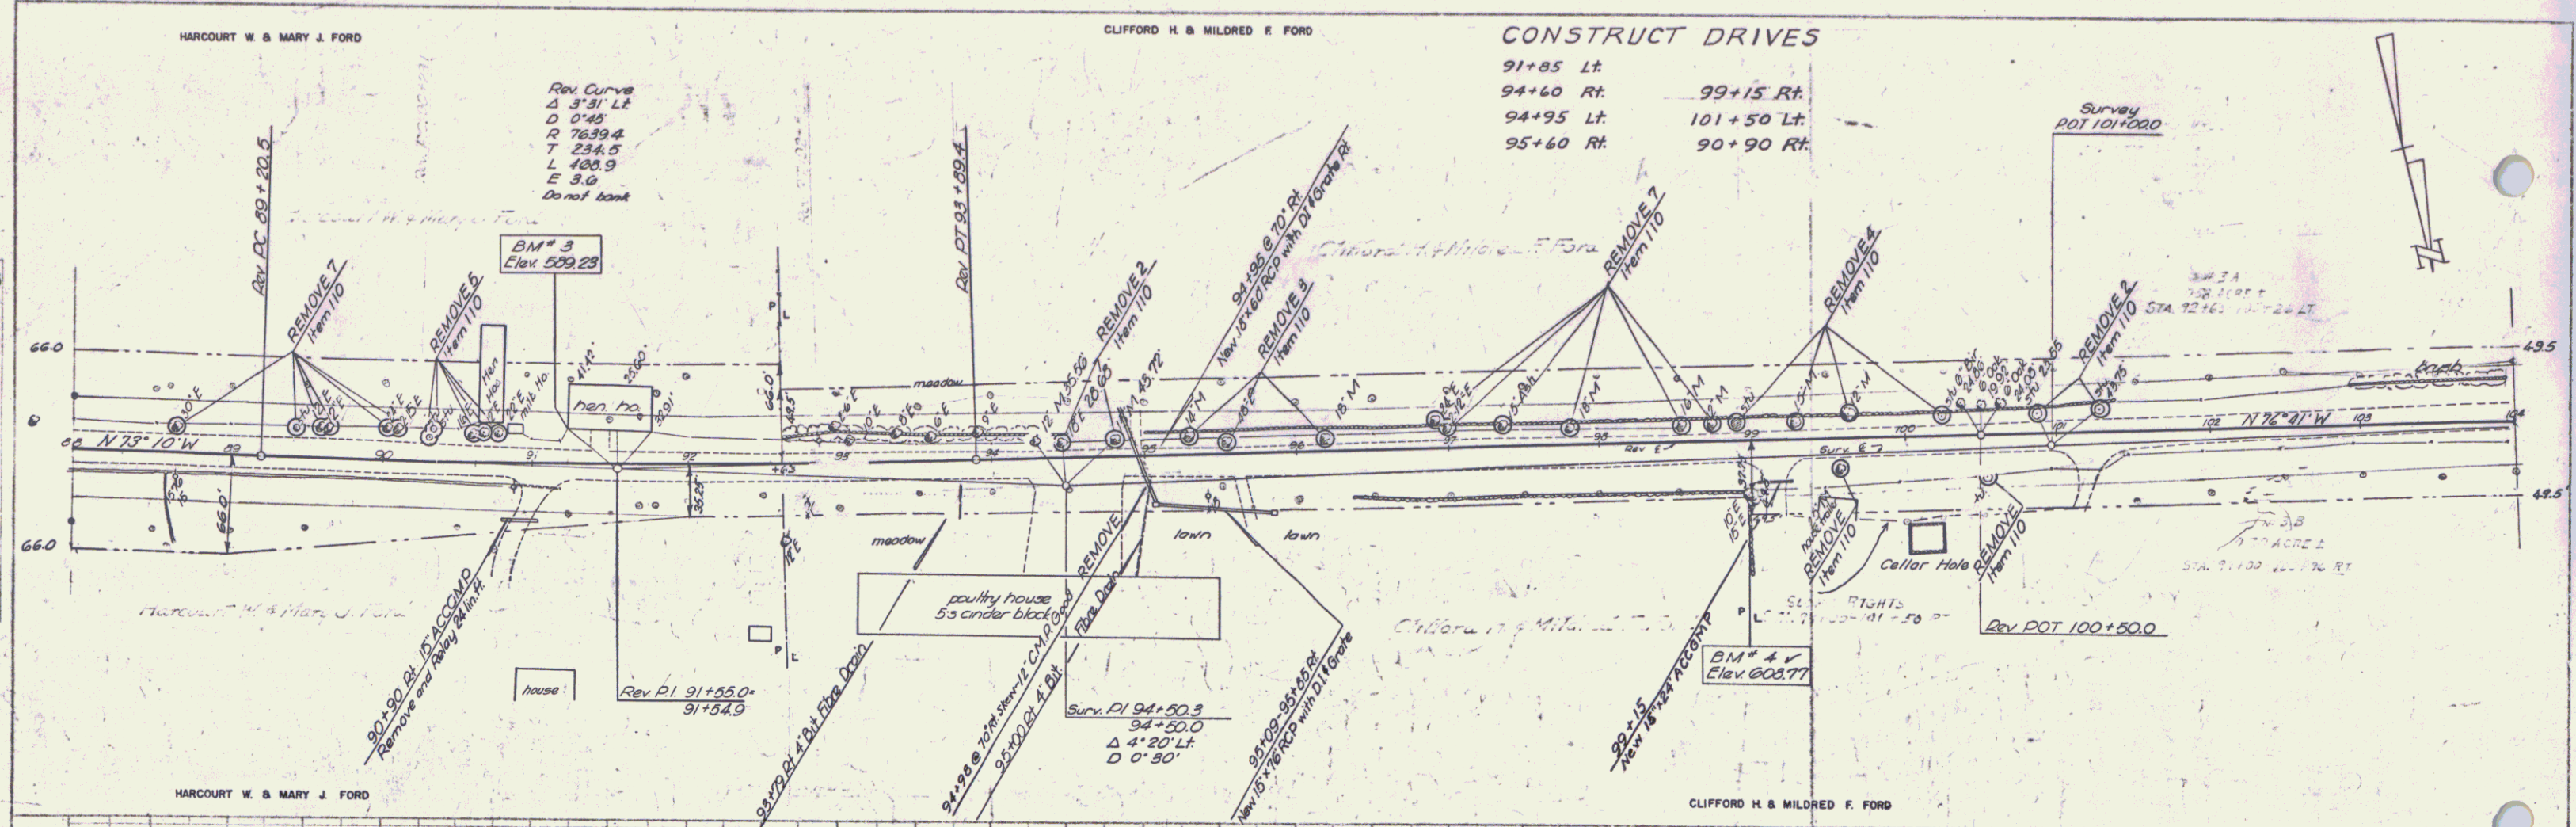

HARCOURT W & MARY J FORD

CLIFFORD H & MILDRED F FORD


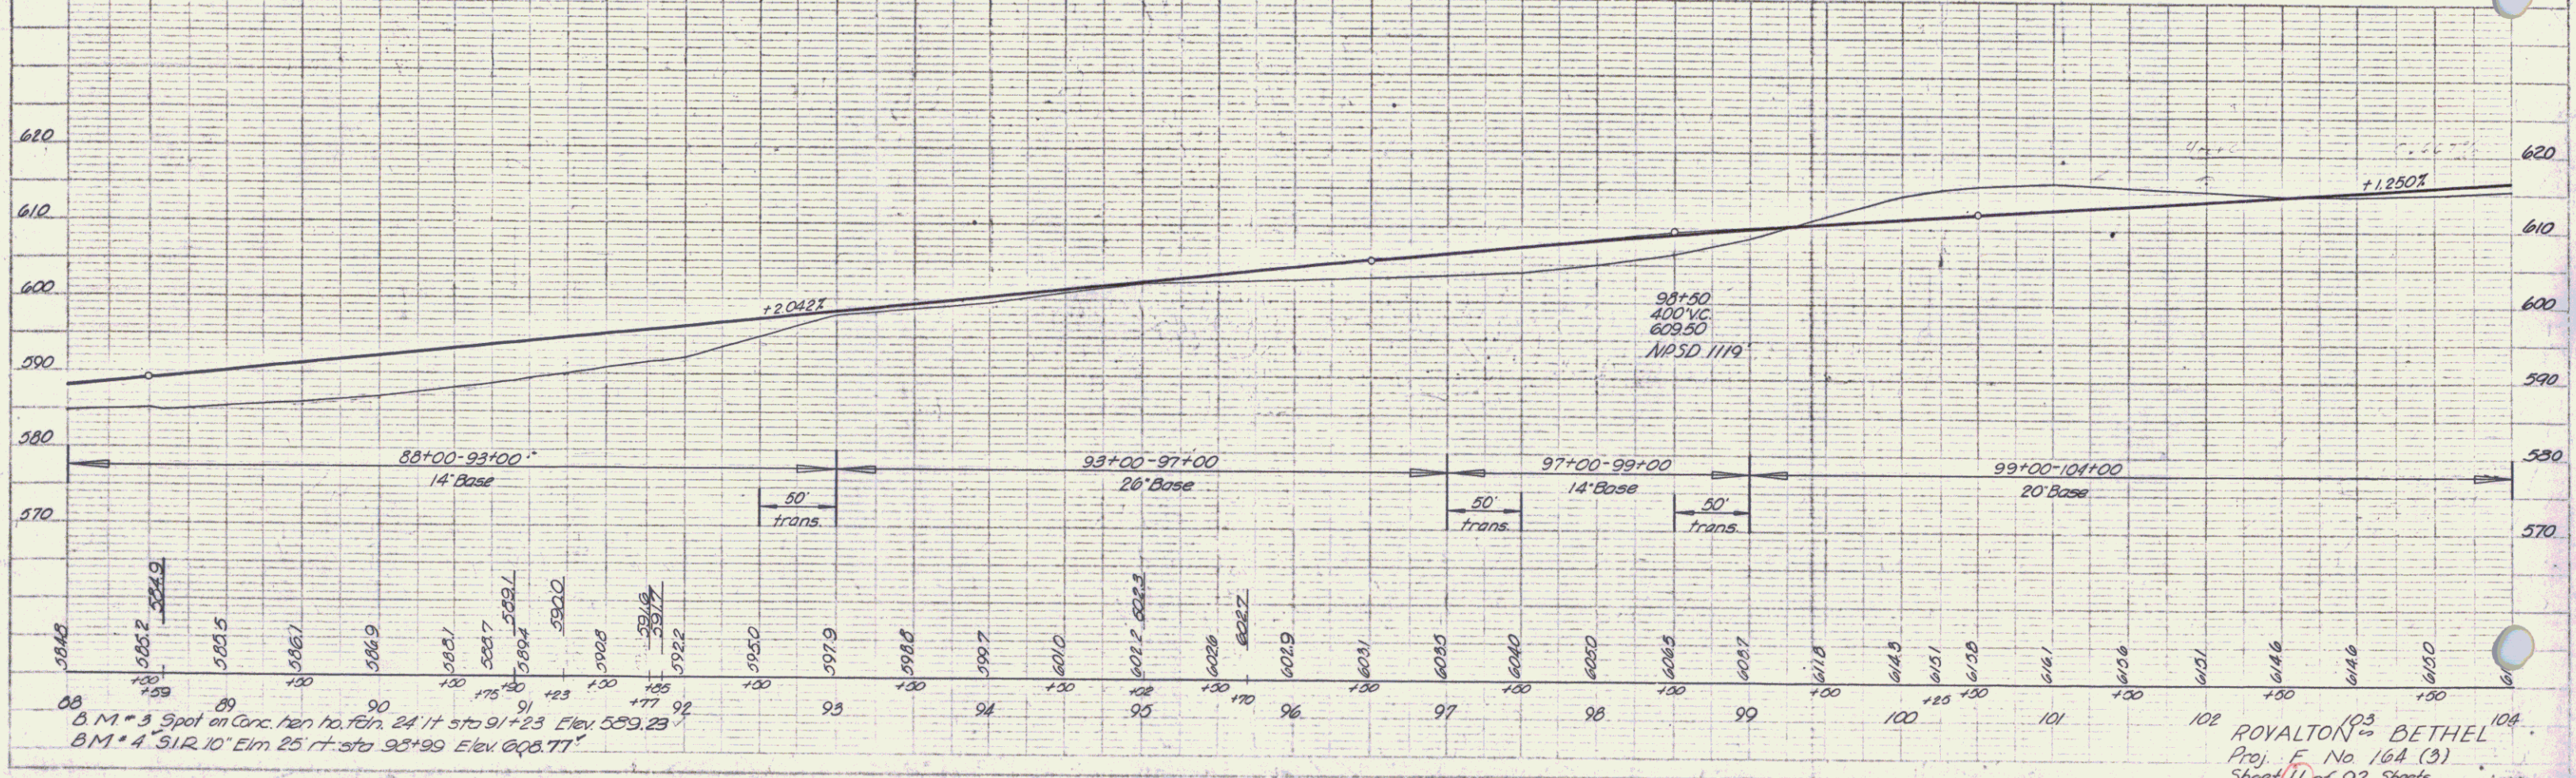


ROYALTON⁰⁵ BETHEL
 Proj. F No 16A (3)
 Sheet 11 of 92 Sheets